



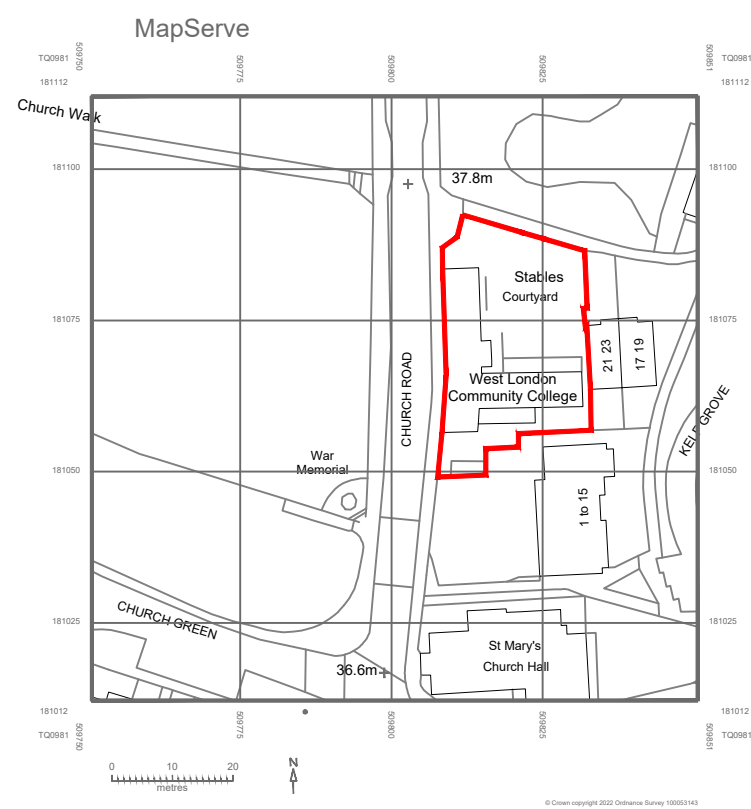

BLOCK PLAN 1:200

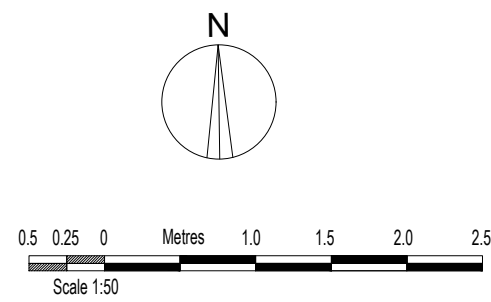

LOCATION PLAN PLAN 1:1250

AMENDMENTS	DATE	REV.
COPYRIGHT RESERVED		
ALL SCALED DIMENSIONS MUST BE VERIFIED ON SITE		

JOB West London Community College Stables Courtyard Church Rd Hayes UB3 2UH
CLIENT Options Autism (8) Ltd
DRAWING BLOCK AND LOCATION PLANS

DALE VENN ARCHITECTS Architects, Planners & Surveyors
HIGH HOUSE, HARLINGTON ROAD, HILLINGDON, MIDDLESEX 01895-237345

SCALE AS SHOWN@ A1	DRAWING No.	REV.
DATE OCT '21	5083-1	
DRAWN LK		
CHECKED DV		