


## PROPOSED OUTBUILDING

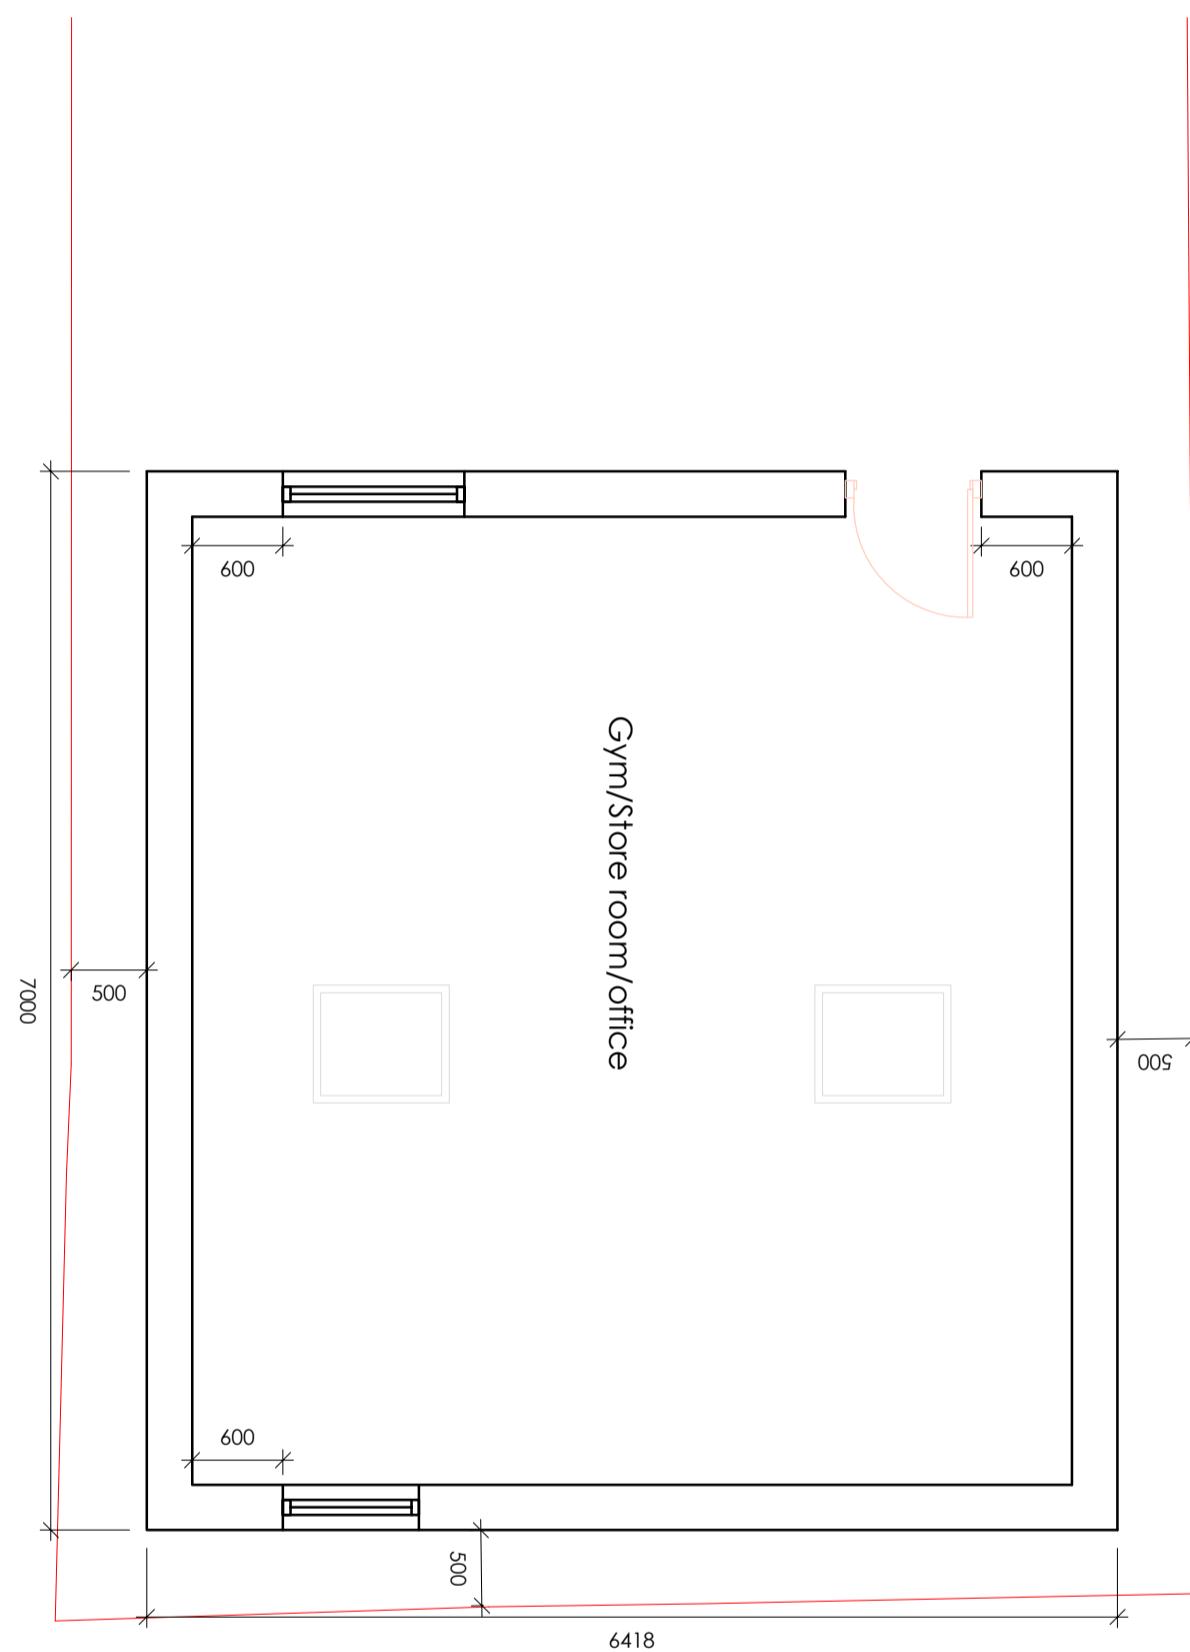

1000

A) 03/10/22-removed garage door & change door to window at rear



**Integer Consultants Ltd**  
Architectural Services and Structural Engineers

5 Rockware ave, Greenford

m : 07771392495

e : integre8@integre8hsolutions.com  
w : www.integre8hsolutions.com

## ADDRESS

40 Dorchester Way, Hayes, UB4 0HJ

PROJECT

## Outbuilding

## Proposed Plan

0 1 2 3 4 5

DO NOT SCALE WORK TO FIGURED DIMENSIONS ONLY.  
CONTRACTOR TO CHECK ALL DIMENSIONS.  
ALL ERRORS AND OMISSIONS TO BE REPORTED TO THE ARCHITECT.  
SCALE ONLY FOR PLANNING PURPOSES.