

All work to comply with current building regulations and codes of practice


Do not scale from drawings
all dimensions to be checked
on site before the start of
any work

All Proposed External Materials to Match Existing External Materials


Any Proposed Windows to Flank wall to be
Obscure Glazed and Non-Opening below
1.7m from FFL



Location Plan Scale 1:1250

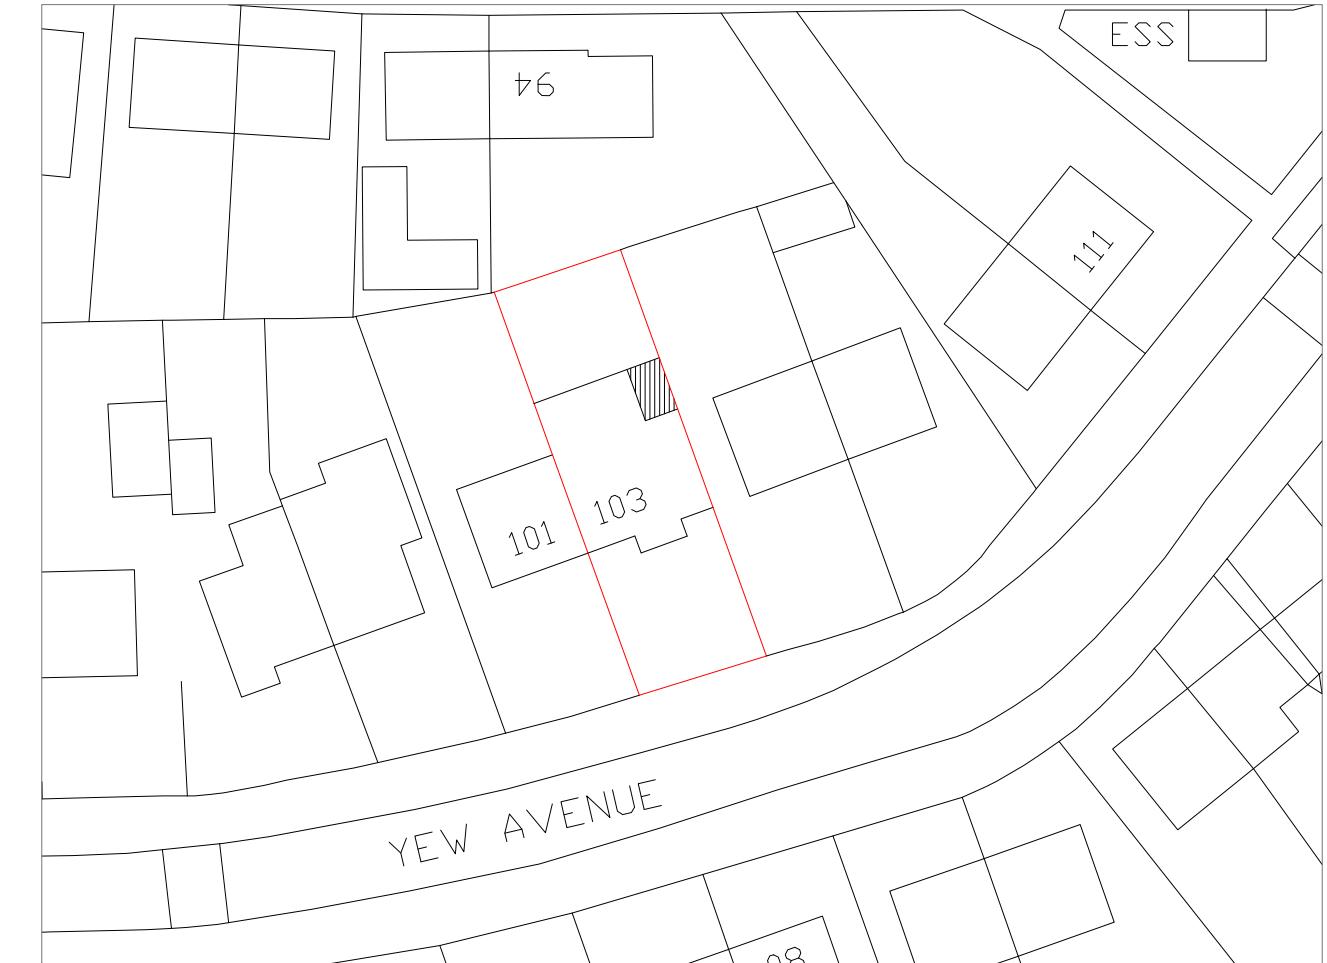

Block Plan Scale 1:500

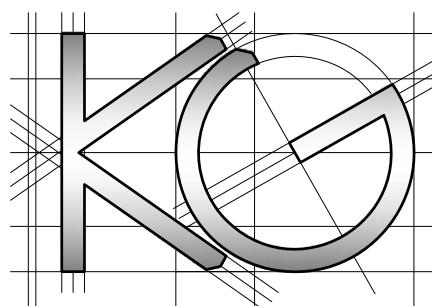

Site Address:	Drawing Content:	Drawings No:	Date Drawn:	Planning Issue						
				3	5	7	8	9	10	11
103 Yew Avenue Yiewsley UB7 8PD	Location Plan	103yewavenue/2022/09	15th August 2022							
	Block Plan	Drawings Scale:	Drawn By:	Revision:						
1	2	1:1250/500	KG	6						