


All work to comply with
current building regulations
and codes of practice
Do not scale from drawings
all dimensions to be checked
on site before the start of
any work
All Proposed External Materials to Match
Existing External Materials


Any Proposed Windows to Flank wall to be
Obscure Glazed and Non-Opening below
1.7m from FFL



Location Plan Scale 1:1250

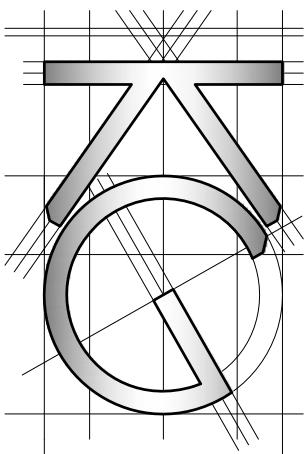

Block Plan Scale 1:500

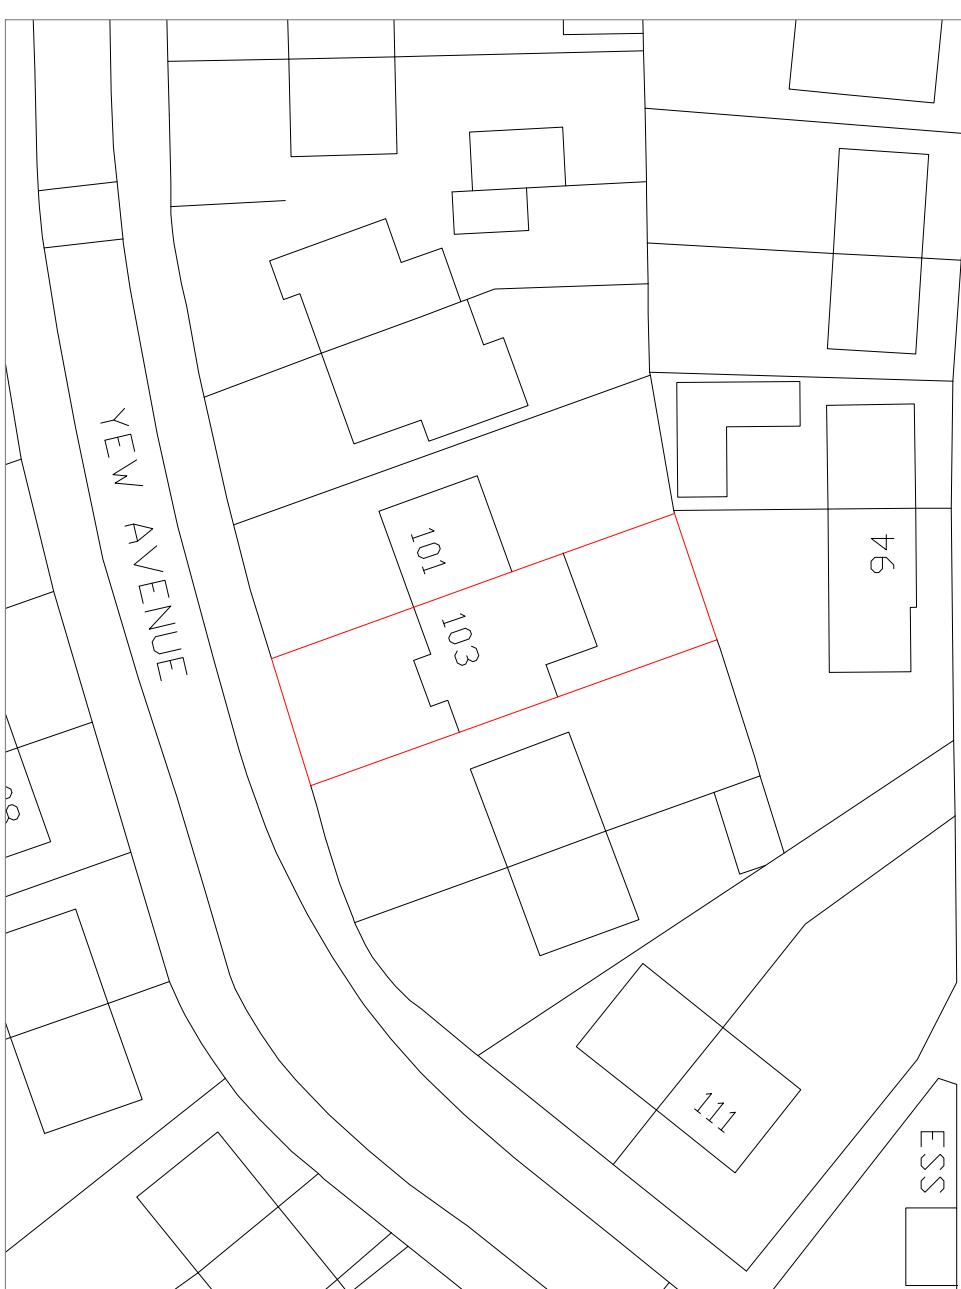

<u>Site Address:</u> 103 Yew Avenue Yiewsley UB7 8PD	<u>Drawing Content:</u> Location Plan Block Plan	<u>Drawing No:</u> 103yewavenue/2022/10	<u>Date Drawn:</u> 15th August 2022	<u>Planning Issue</u>	<u>7</u>
		<u>Drawing Scale:</u> 1:1250/500	<u>Drawn By:</u> KG	<u>Revision:</u>	<u>8</u>