



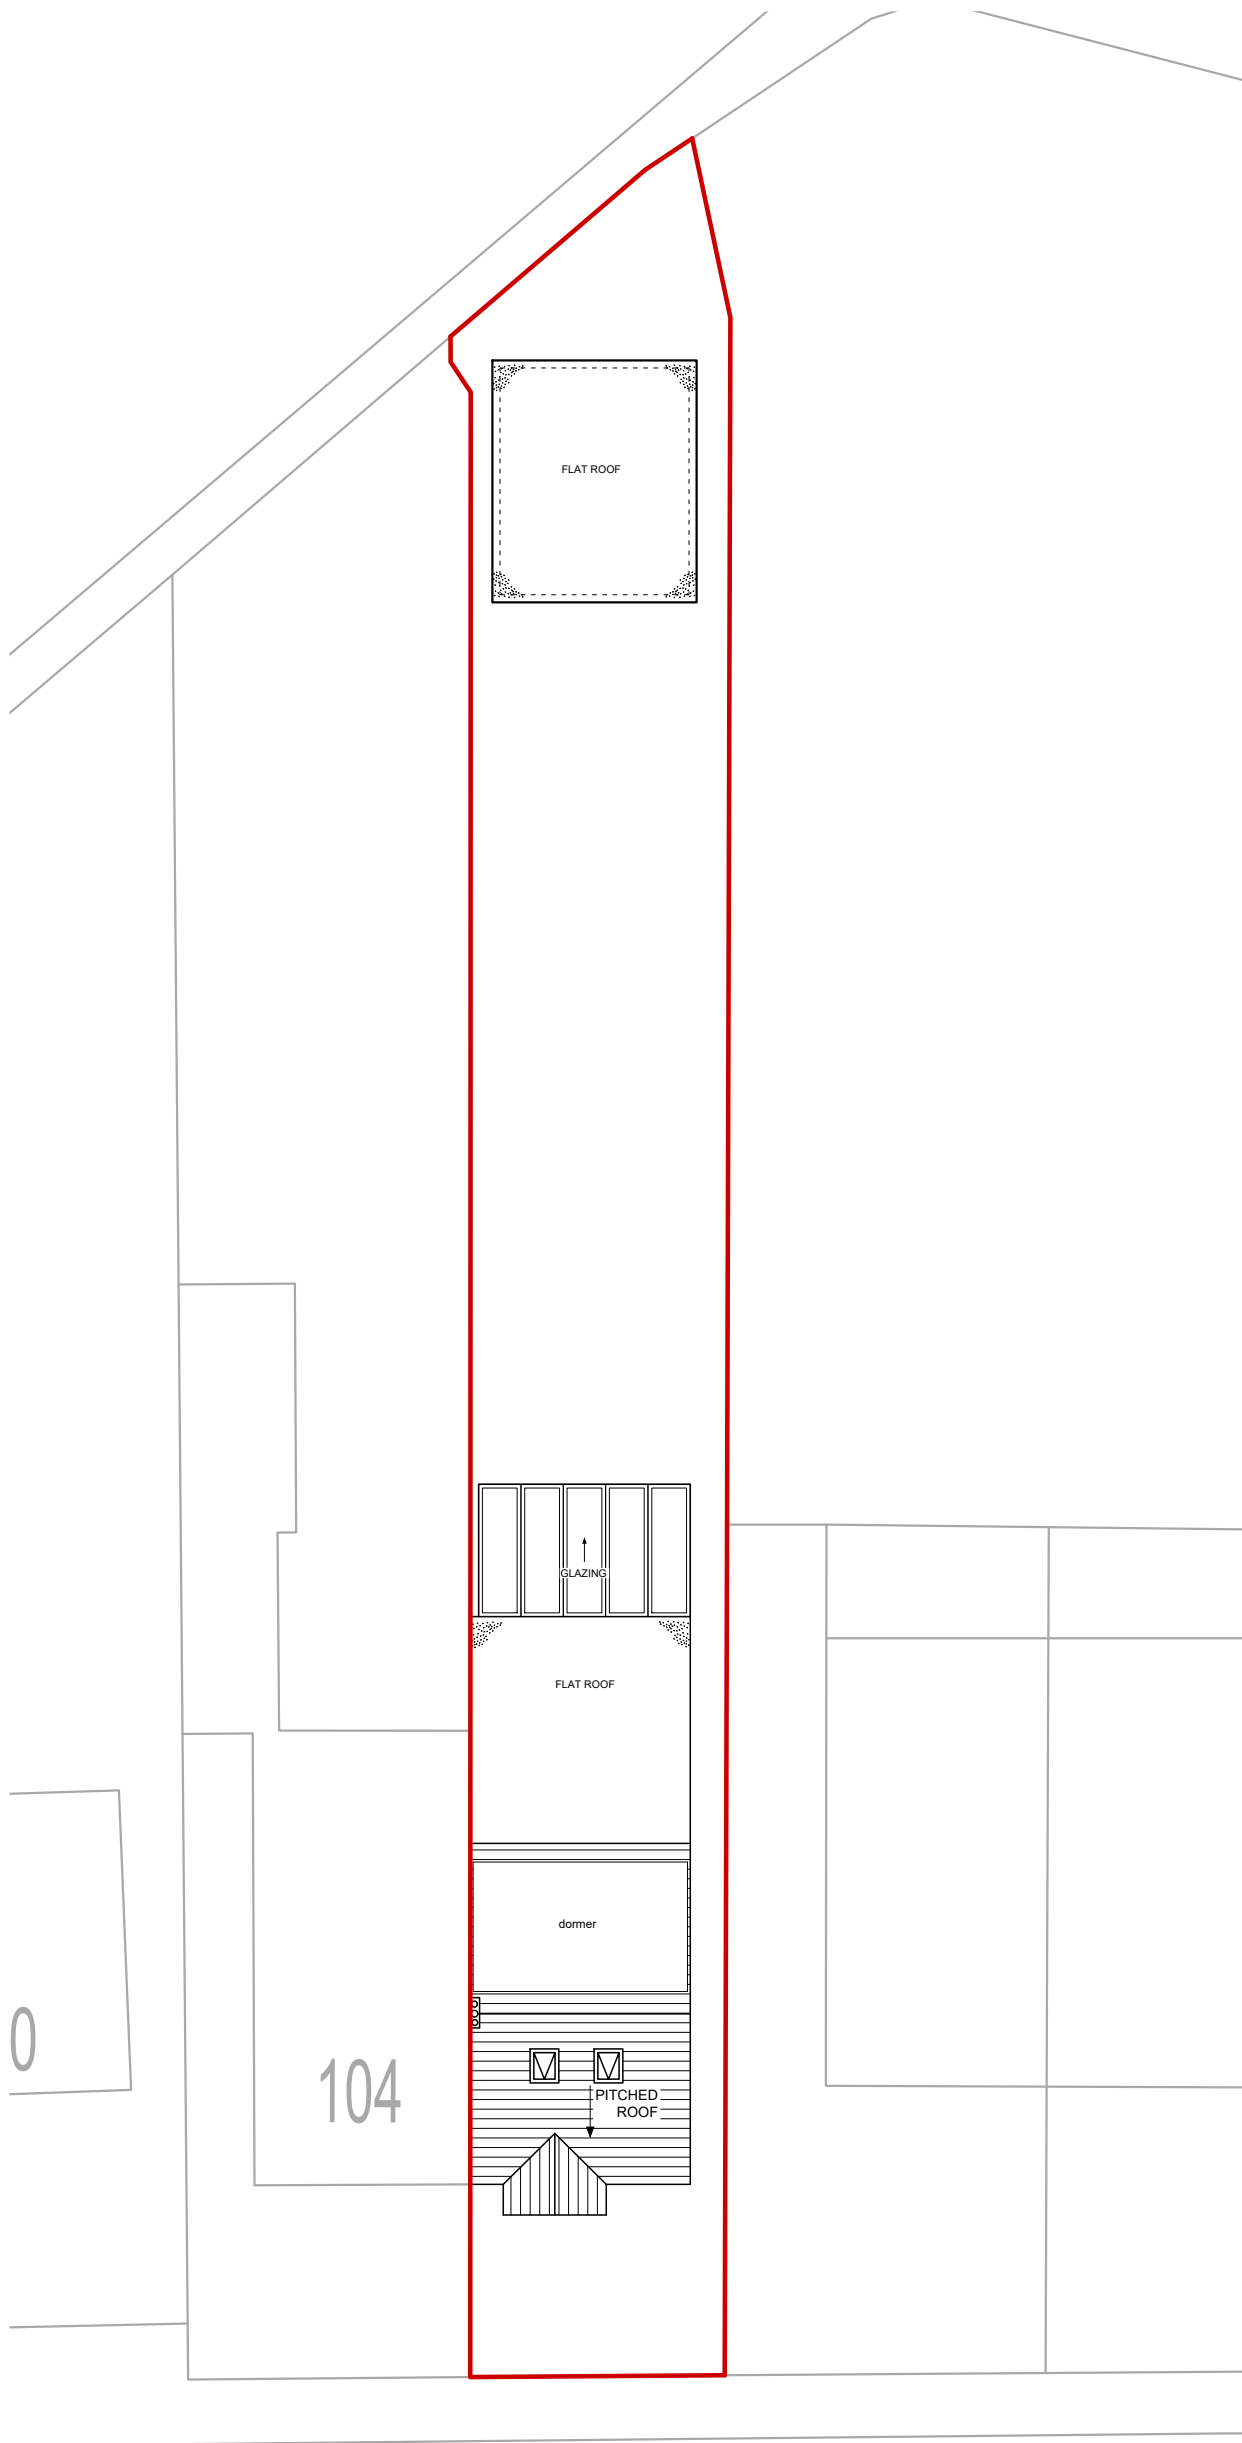

**BLOCK PLAN**  
SCALE 1:200

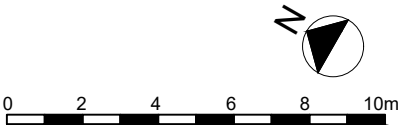

|   |          |                       |
|---|----------|-----------------------|
|   |          |                       |
|   |          |                       |
| REV   | DATE     | DESCRIPTION REVISION  |
| <div>MERCO</div> <div>ARCHITECTURE   PLANNING   INTERIORS</div> <div><div>First Floor<br/>7A Castle Street<br/>High Wycombe<br/>HP13 6RZ<br/>Phone: 0330 1334 230<br/>Mobile: 07308 676 525</div><div>890 Uxbridge Road<br/>London<br/>UB3 2NA<br/>Email: info@merco.co<br/>www.merco.co</div></div> |          |                       |
| CLIENT: <div>102 DAWLEY ROAD<br/>HAYES<br/>UB3 1NE</div>   |          |                       |
| PROJECT TITLE: <div>OUTBUILDING<br/>RETROSPECTIVE PLANNING APPLICATION</div>   |          |                       |
| STATUS: <div>PLANNING</div>   |          |                       |
| DRAWING TITLE <div>BLOCK PLAN</div>   |          |                       |
| DRAWN   | ZH       | SCALE 1/200@A3        |
| CHECKED   | NASAR    | DATE 05-08-2025       |
| CERTIFIED   | APPROVED | REF.NO.               |
|   |          | DRAWING NO. MER/14/02 |
|   |          | REV:                  |