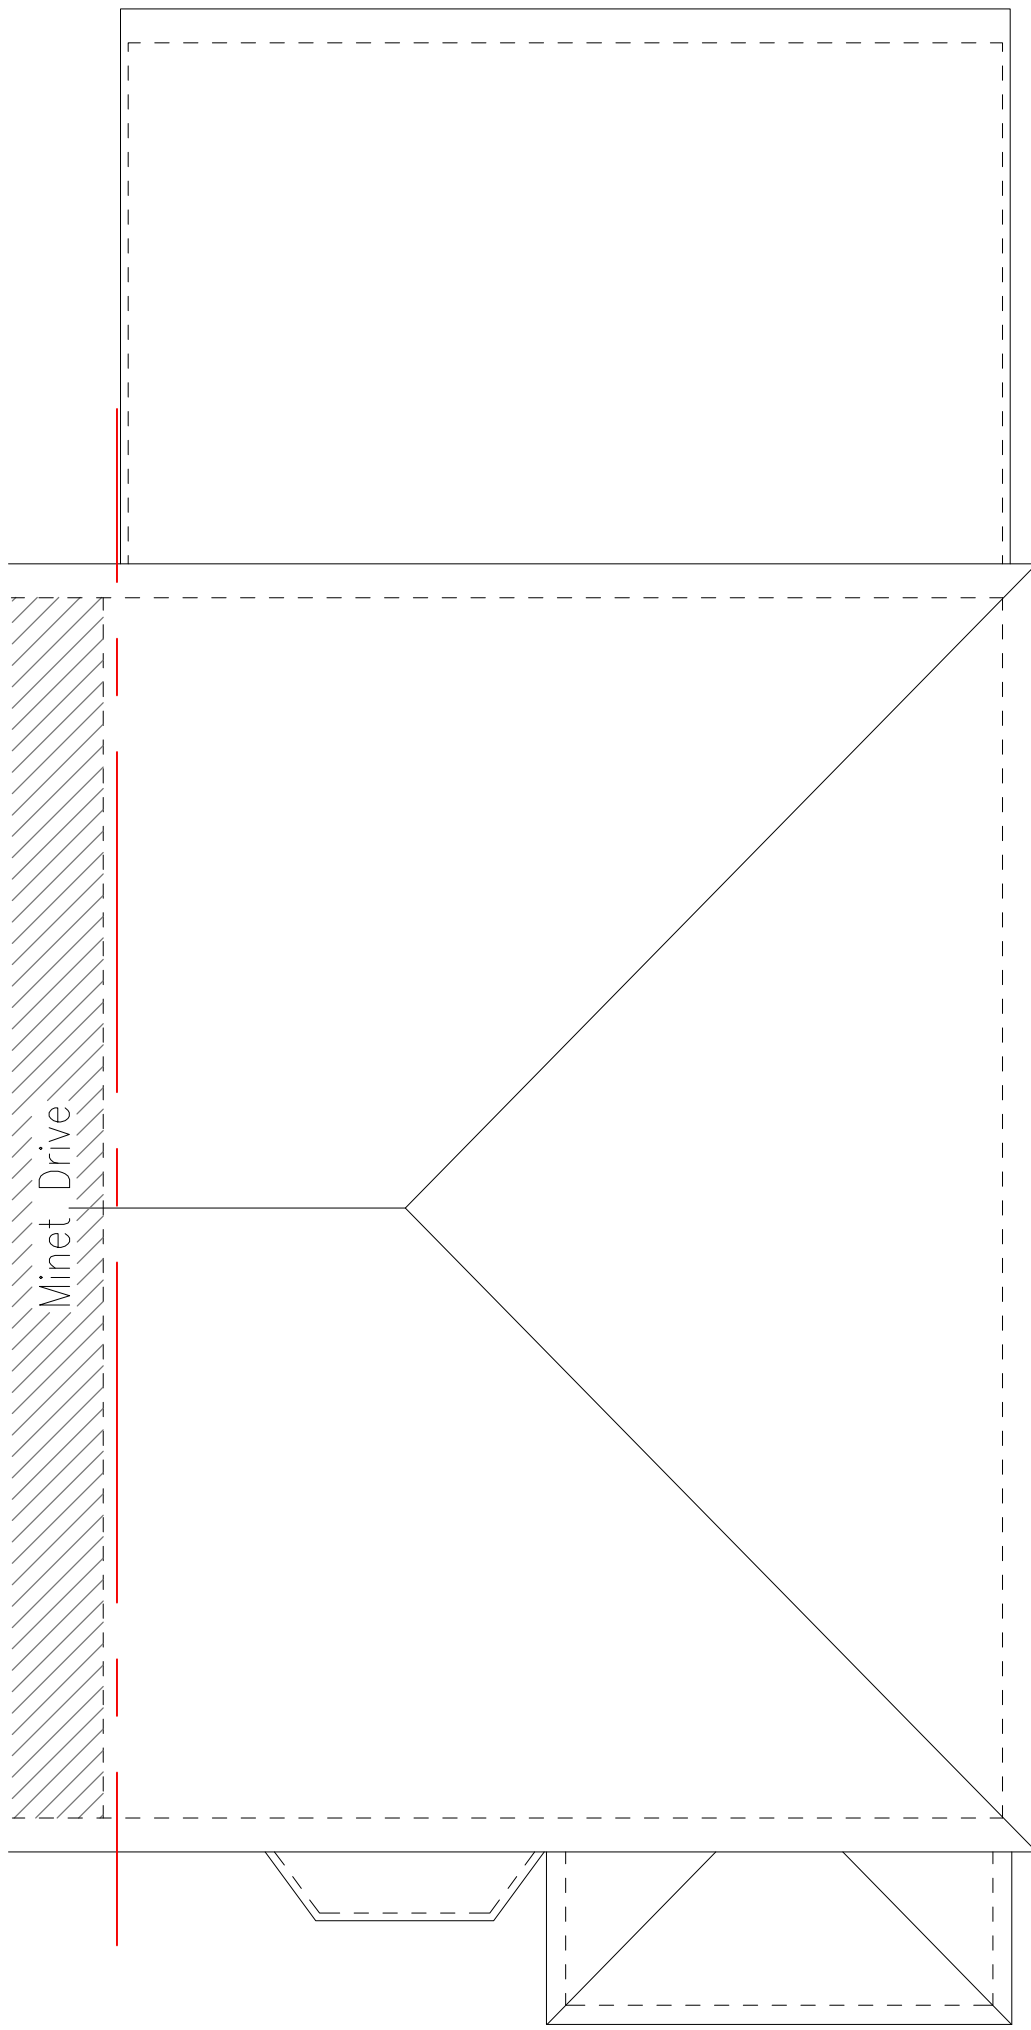
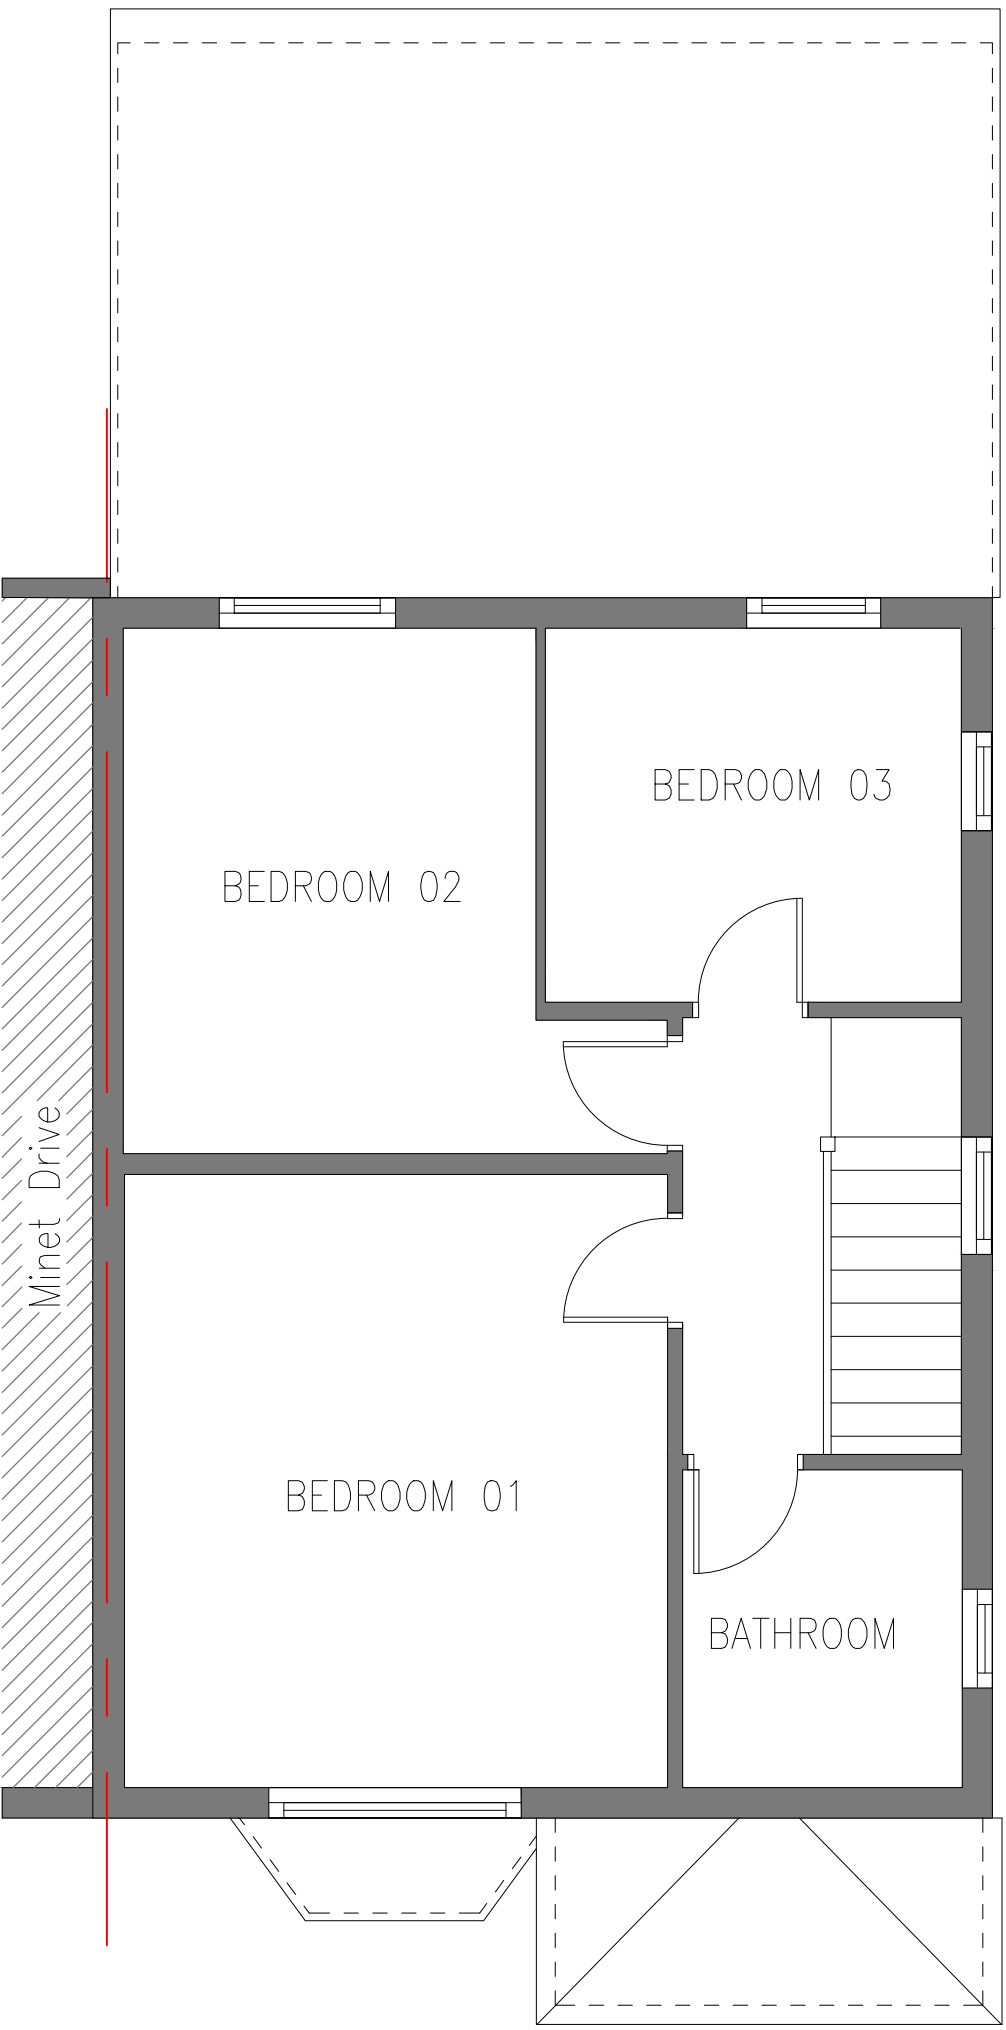
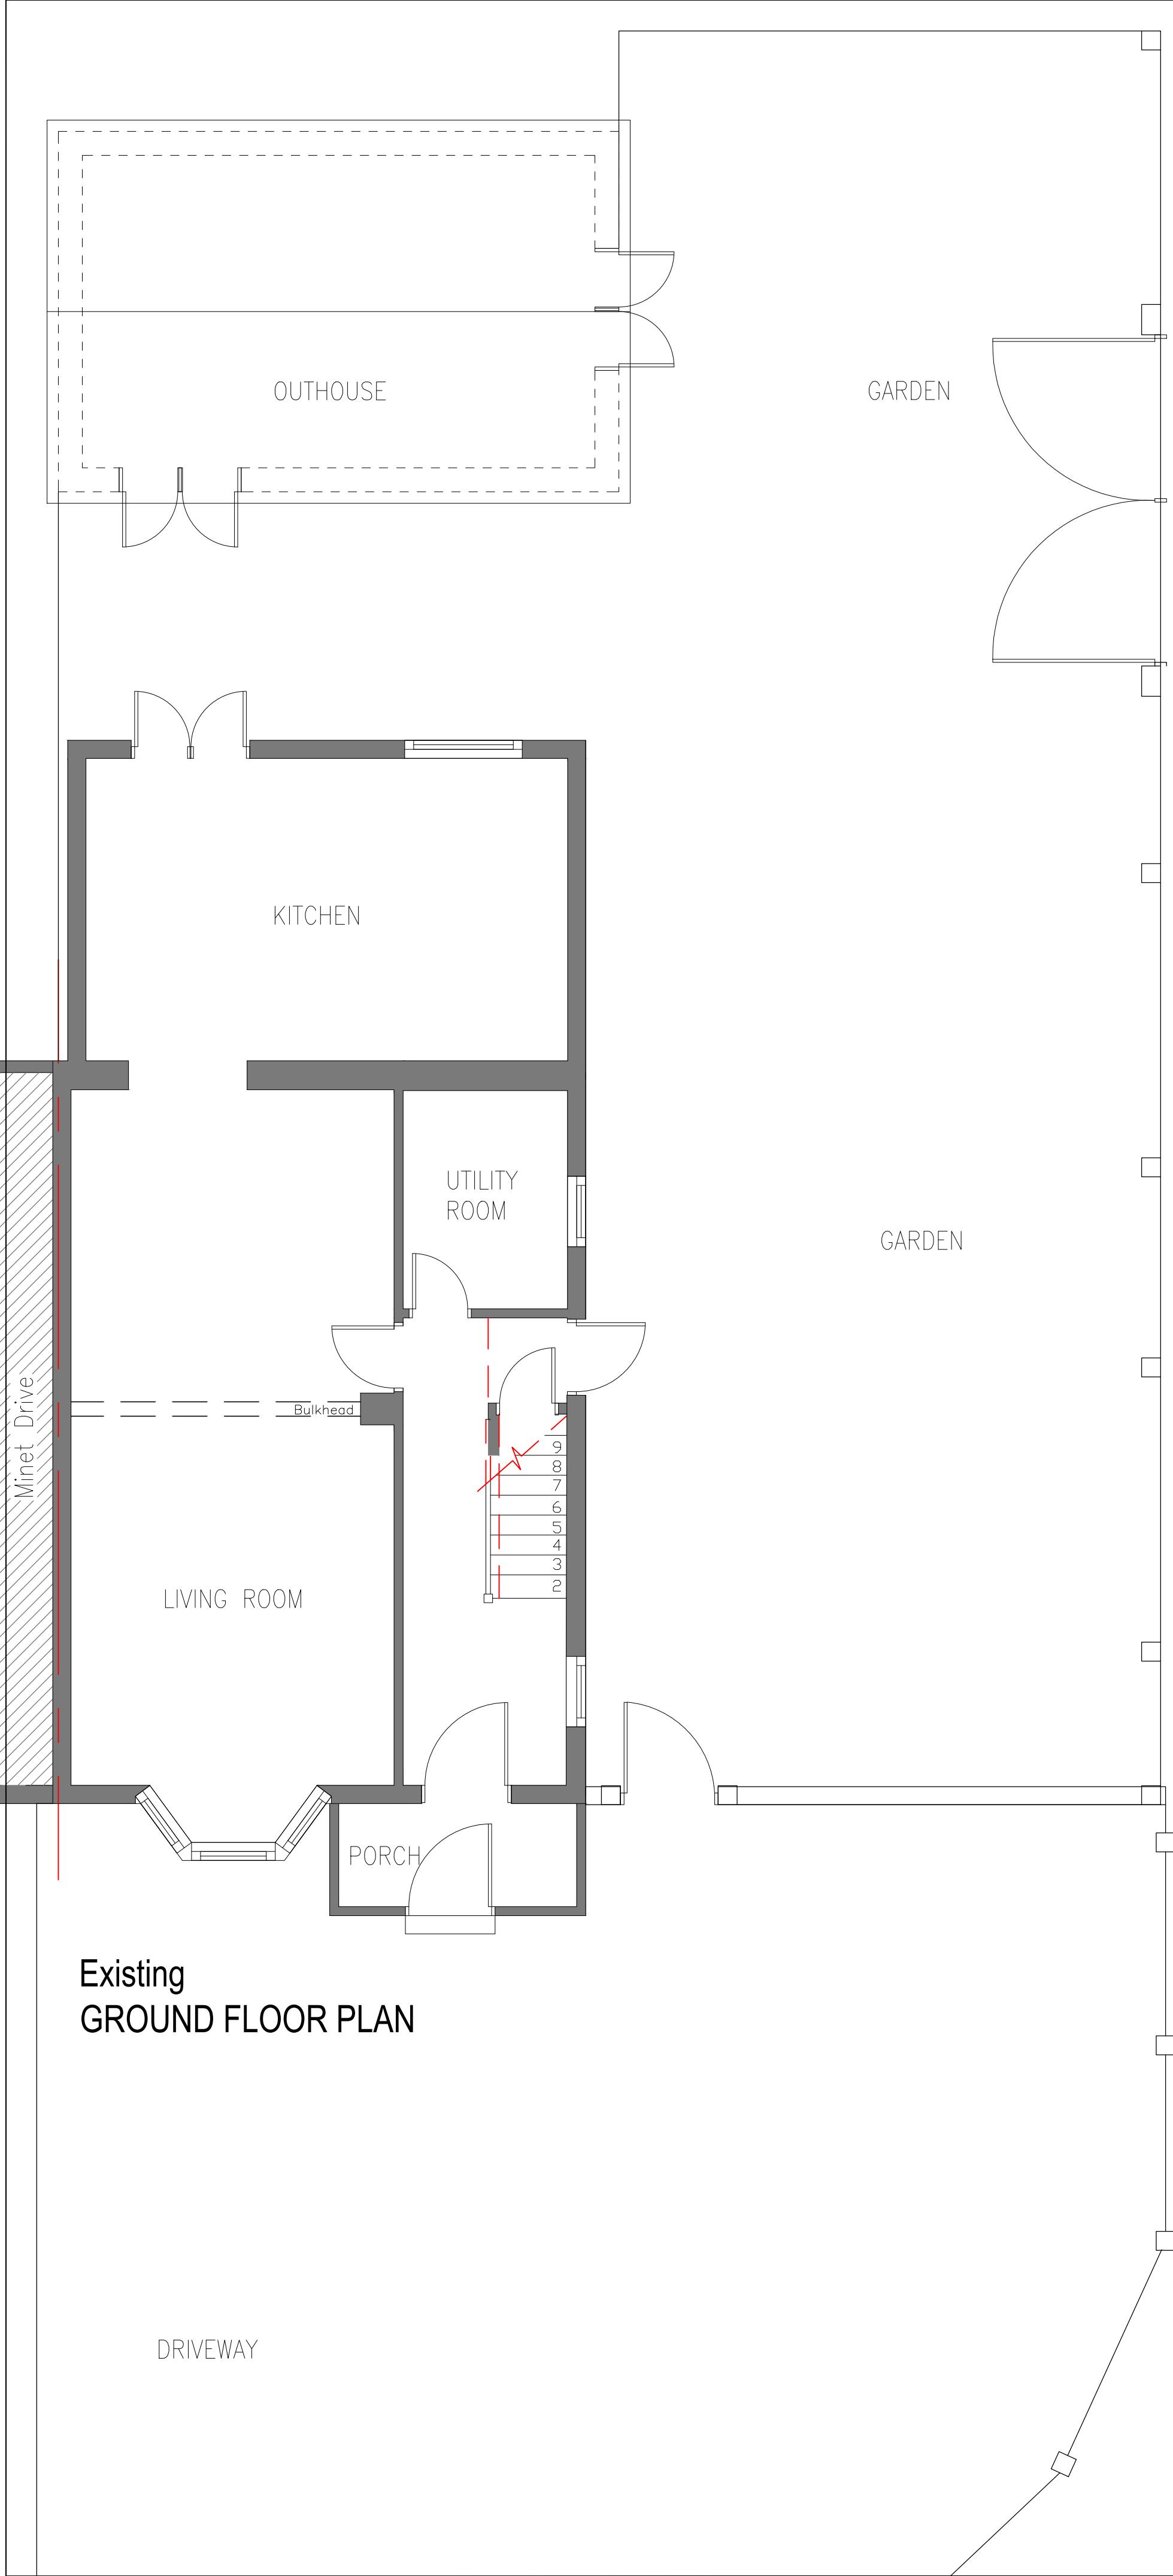


REFER TO DESIGN PACKAGE FOR ALL RELEVANT CONSTRUCTION NOTES.

ALL NECESSARY TEMPORARY PROPPING TO FLOORS AND WALLS etc TO BE INSTALLED BY THE CONTRACTOR PRIOR TO REMOVAL OF ANY WALLS.

ANY DISCREPANCIES AND / OR VARIATIONS TO THE STRUCTURE SHOWN ARE TO BE REPORTED TO THE DESIGNER.

NO DIMENSIONS ARE TO BE SCALED FROM THIS DRAWING.

|      |           |             |
|------|-----------|-------------|
| D    |           |             |
| C    |           |             |
| B    |           |             |
| A    | 17.4.2021 | FIRST ISSUE |
| REV. | DATE      | REVISION    |



|        |                           |          |
|--------|---------------------------|----------|
| Client | Mr P Chauhan              |          |
| Job    | 43 Minet Drive<br>Hayes   |          |
| Title  | UB3 3JN<br>EXISTING PLANS |          |
| Scale  | 1:50@A1                   | Drawn SG |
| Date   | APRIL 2021                | Checked  |
| Size   | Dwg. No. 2105-01-01       | Rev. A   |