




Note: This Drawing is for planning purpose and should not be used for construction.
 All dimensions should be confirmed on site and any deviation should be reported back to designer.

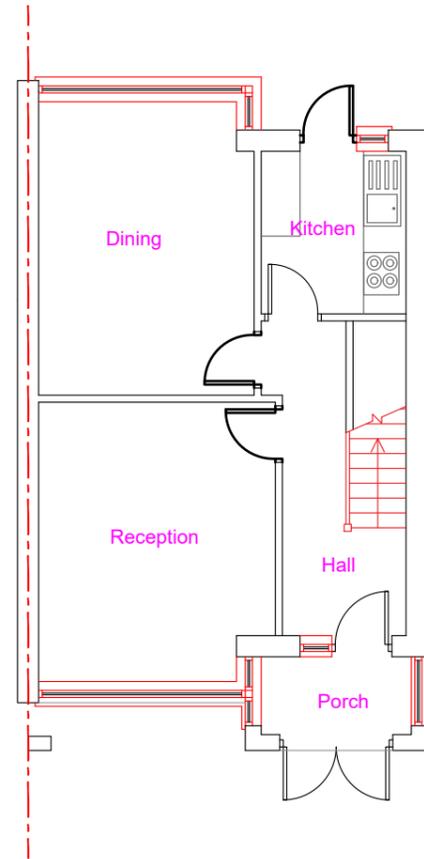

Existing Ground Floor Layout

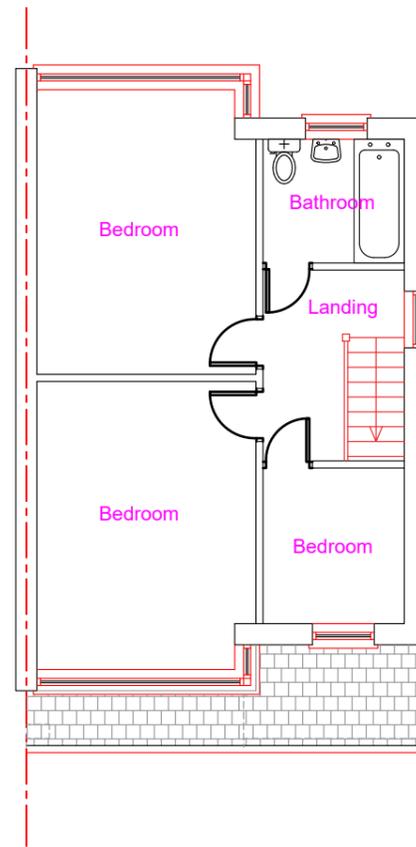

Existing First Floor Layout

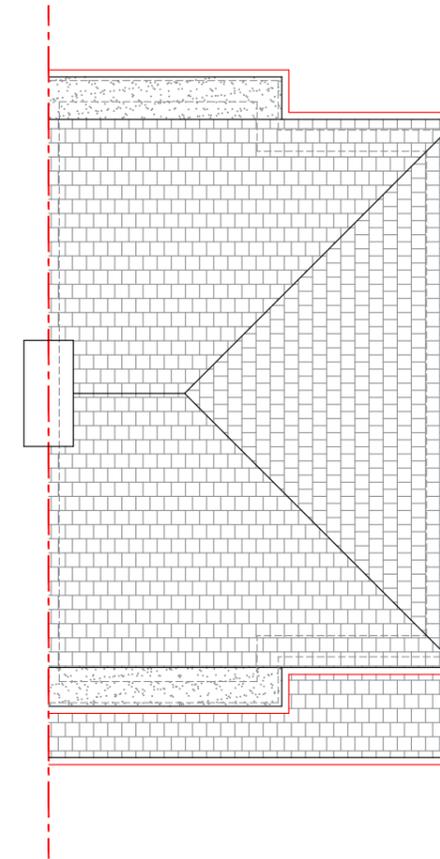

Existing Roof Layout

Proposed Development:
 Single Storey Rear Extension

Site Address:
 70 Lansbury Drive
 Hayes
 UB4 8SD

Revisions:

Rev	Date	Description
A	23/02/2025	

Drawing Description:
 Existing Floors & Roof Layouts

Drawing No:
 ART/2026/RE70LD/EL

Scale: 1:100
 Paper Size: A3
 Sheet No: 1 of 7



ART CONSULTANTS (UK) LTD
 113 LONG LANE
 STANWELL
 TW19 7AL
 M:07960071377
 E: ARTCONSULTANTSUK@GMAIL.COM