




Note: This Drawing is for planning purpose and should not be used for construction.
 All dimensions should be confirmed on site and any deviation should be reported back to designer.

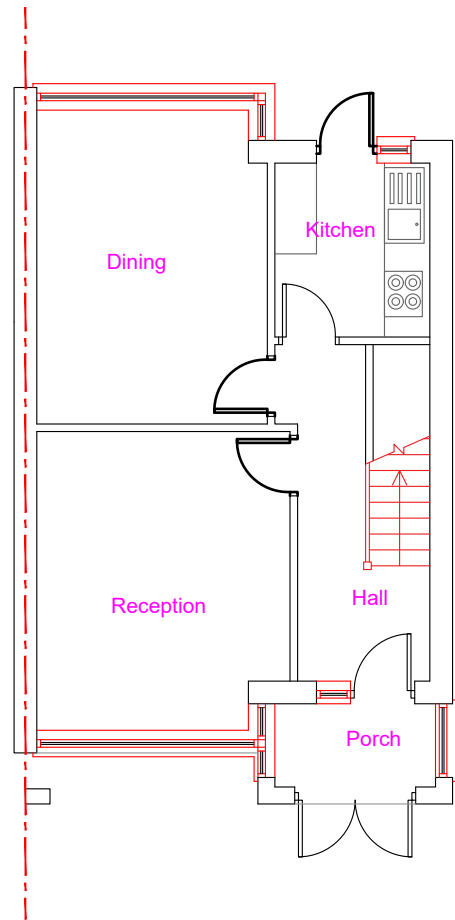


Proposed Ground Floor Layout - NO CHANGE

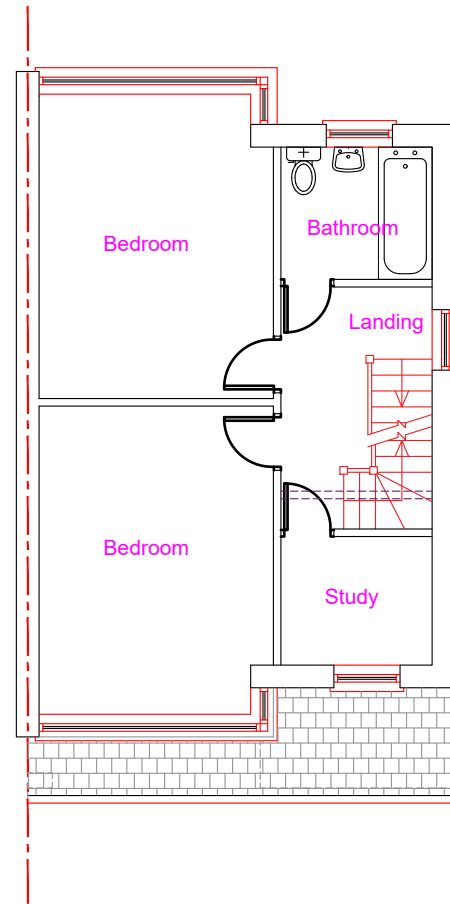

Proposed First Floor Layout

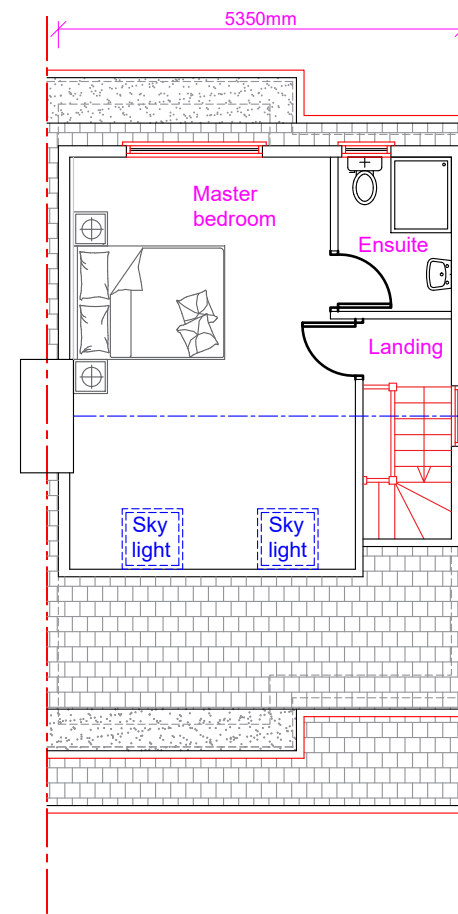

Proposed Second Floor Layout

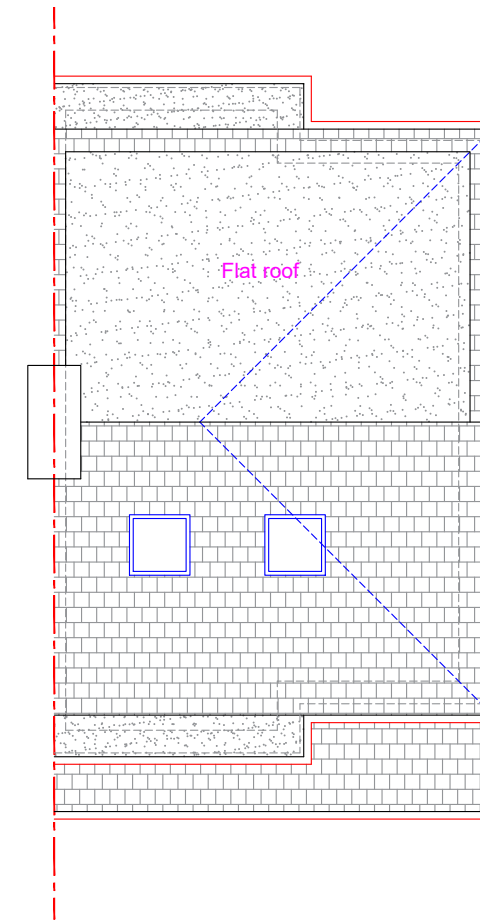

Proposed Roof Layout

Proposed Development:
Loft Extension

Site Address:
70 Lansbury Drive
Hayes
UB4 8SD

Revisions:

Rev	Date	Description
A	04/03/2026	

Drawing Description:
Proposed Floors & Roof Layouts

Drawing No:
ART/2026/LE70LD/PL

Scale: 1:100
 Paper Size: A3
 Sheet No: 2 of 6



ART CONSULTANTS (UK) LTD
 113 LONG LANE
 STANWELL
 TW19 7AL
 M:07960071377
 E: ARTCONSULTANTSUK@GMAIL.COM