
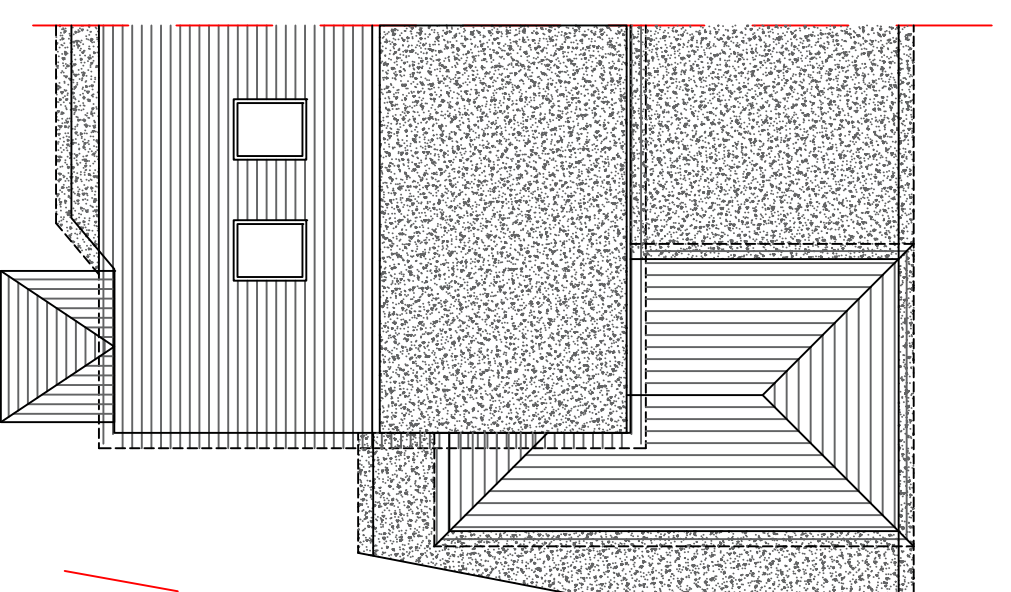
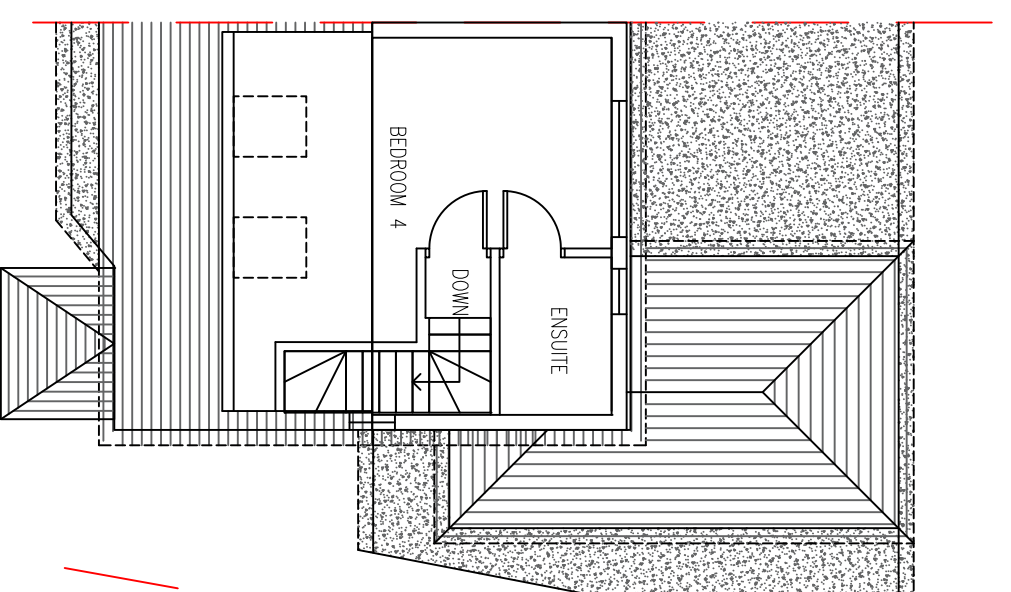
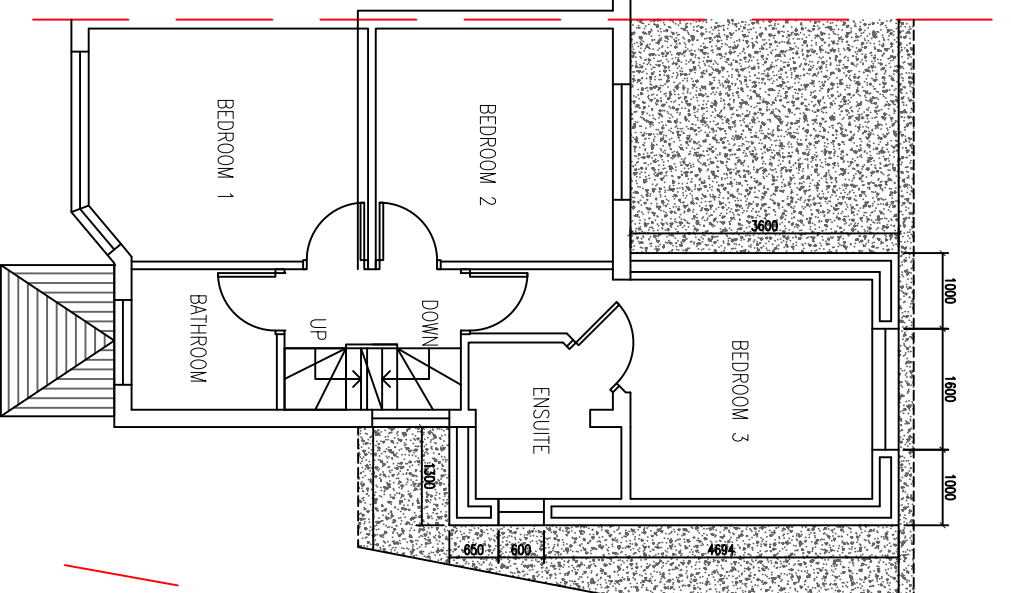
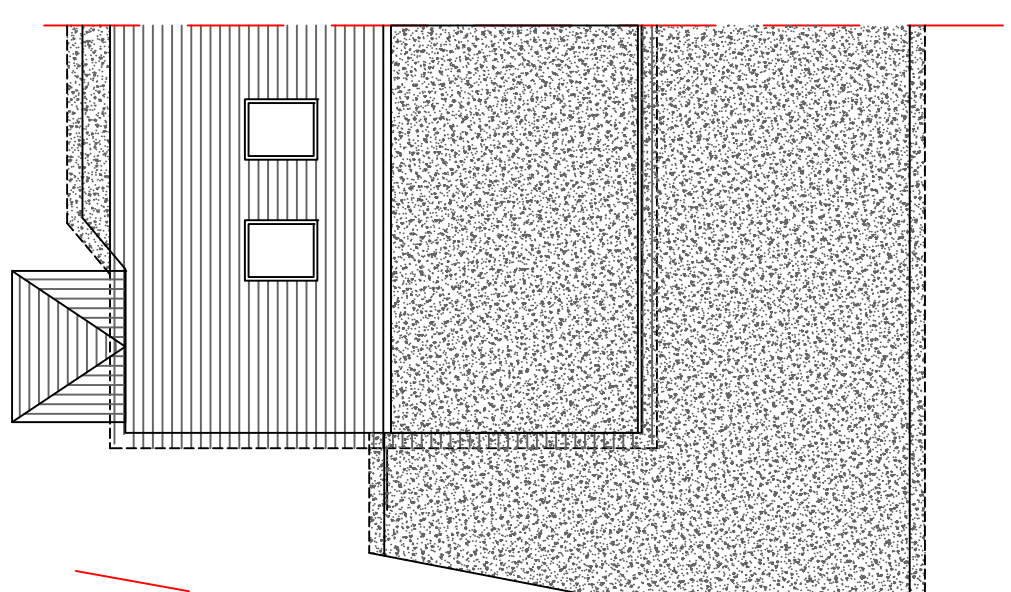
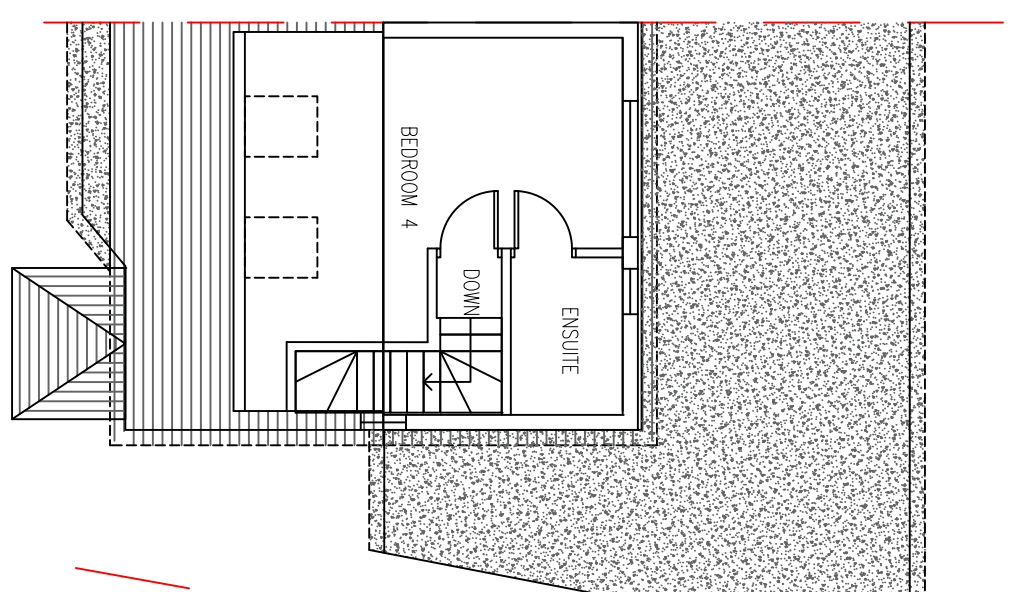


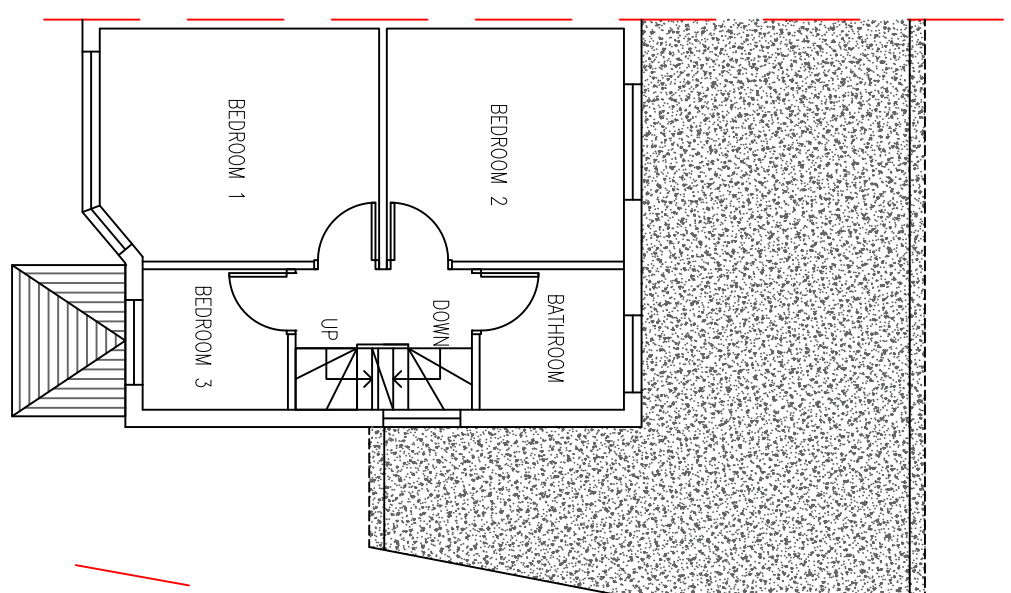

DESCRIPTION:

PROPOSED FIRST FLOOR SIDE AND REAR EXTENSION

CLIENT: MR SANDEEP JOHAI


311E ADDRESS.
18 SWANAGE WAYE
HAYES

UB4 ONLY

SCALE: 1:100 @A

DRAWING NUMBER: PLASB/
DATE: III X 2024

REVISIONS

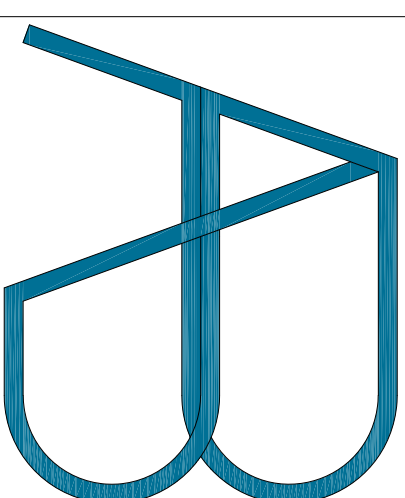

e-mail: abstructuraldesigns@gmail.com
Tel: 0770 2167000

Tel: 0770 2167001

DISCLAIMER:
THESE DRAWING SHOULD BE APPROVED
BY LOCAL AUTHORITY OR APPROVED
INSPECTOR BEFORE WORK CAN START.

**DO NOT SCALE FROM DRAWING
MEASUREMENTS TO BE TAKEN ON SITE.**

PARTY WALL(ECT) ACT 1997 TO BE
AGREED WITH ADJOINING NEIGHBORS BY
CLIENT BEFORE COMMENCING WORKS.

ALL WORKS INCLUDING FOUNDATIONS,
WASTE LINES, GUTTERING TO BE WITH IN
BOUNDARY LINES OF SITE.

1:100 scale bar

0ft 10ft 20ft 30ft