

6

5

4

3

2

1

D

D

C


C

B


B

A


A

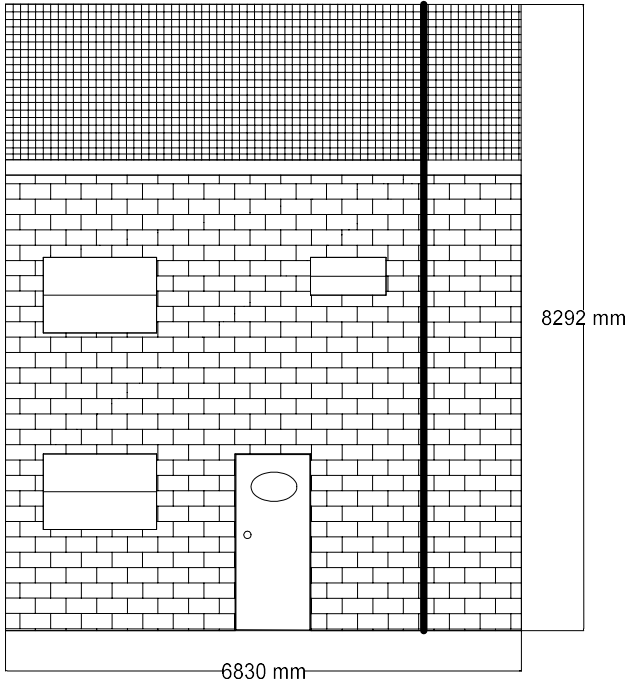

Front

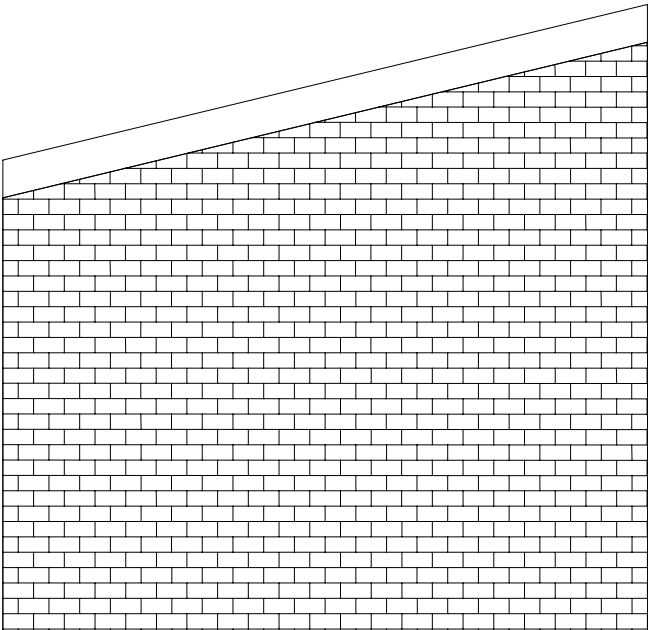


Side

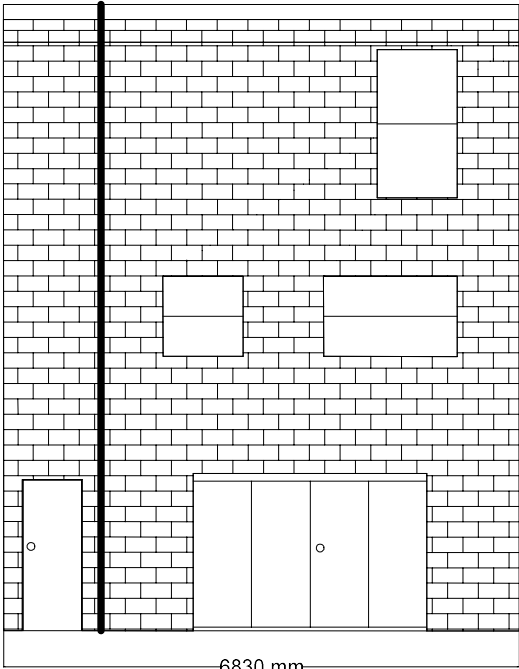

Back

New Building

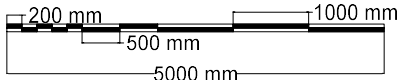

Piccolo
Engineering
Mb.
0400556174

127 BRAYBOURNE

TITLE

PROPOSED EXTENSION

SIZE

A3

CAGE CODE

DWG NO

010

REV

0

SCALE 1:100

SHEET

2