
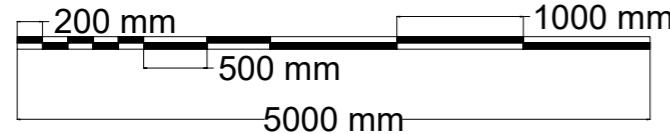
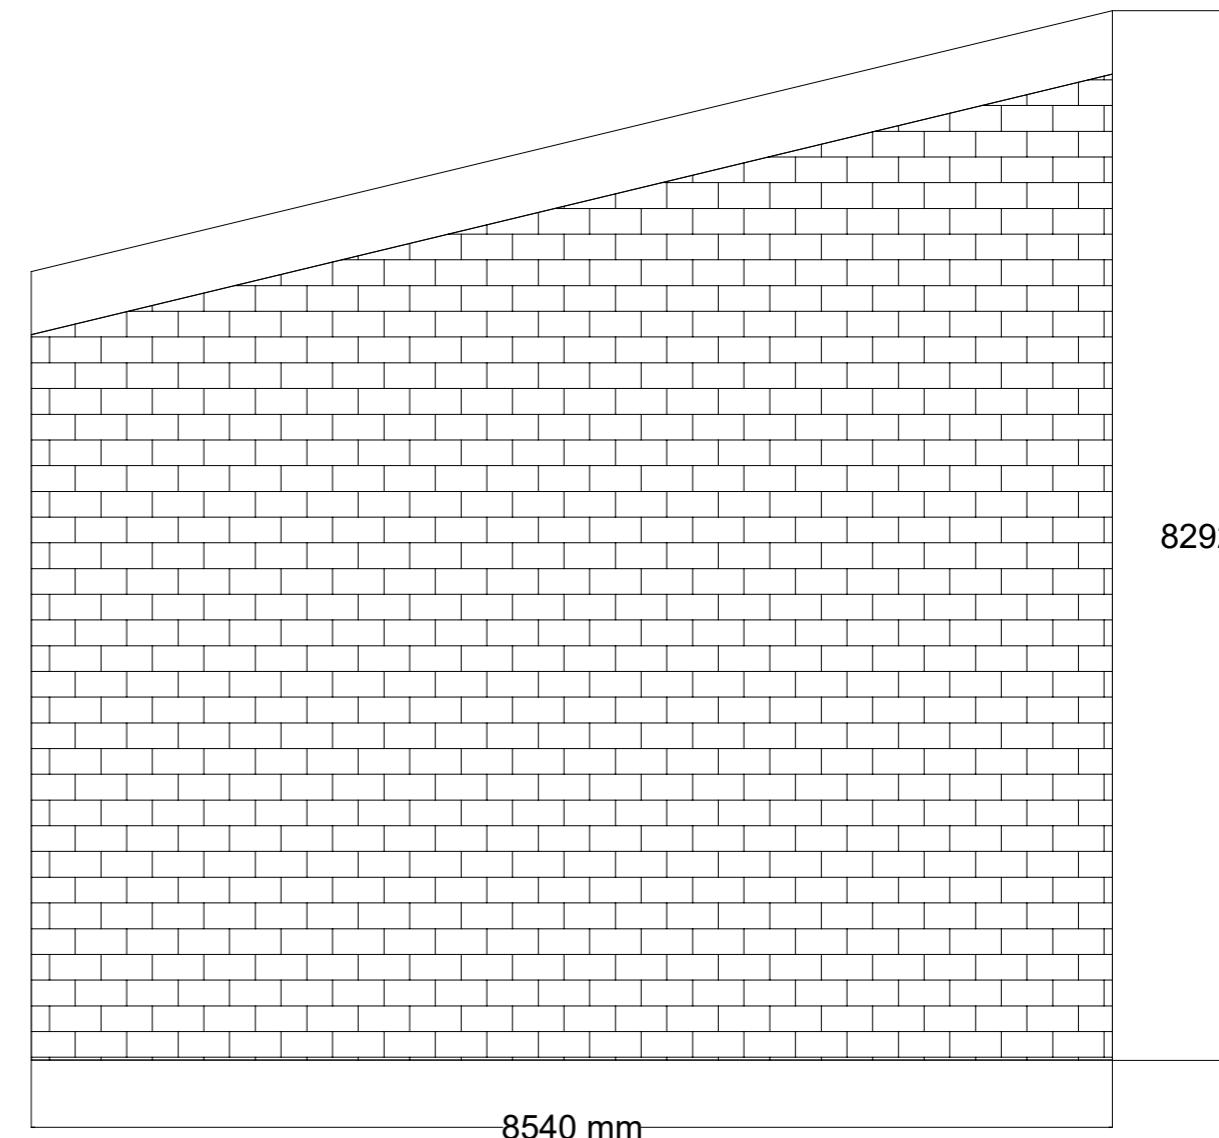


6 5 4 3 2 1

D

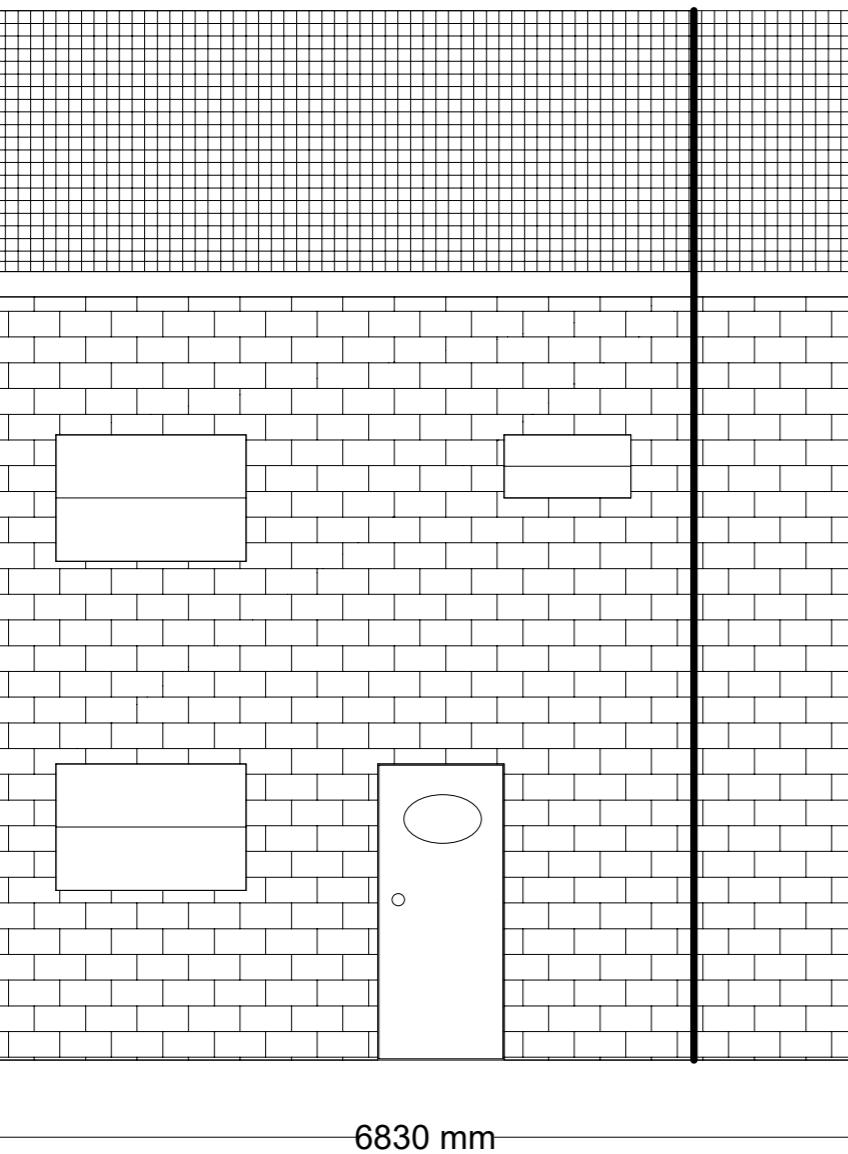

New Building

Piccolo  
Engineering  
Mb.  
0400556174

127 BRAYBOURNE

TITLE  
PROPOSED EXTENSION

SIZE A3	CAGE CODE	DWG NO 002	REV 0
SCALE 1:50		SHEET 2	

6 5 4 3 2 1

D

D

6 5 4 3 2 1

C

C

6 5 4 3 2 1

B

B

6 5 4 3 2 1

A

A