



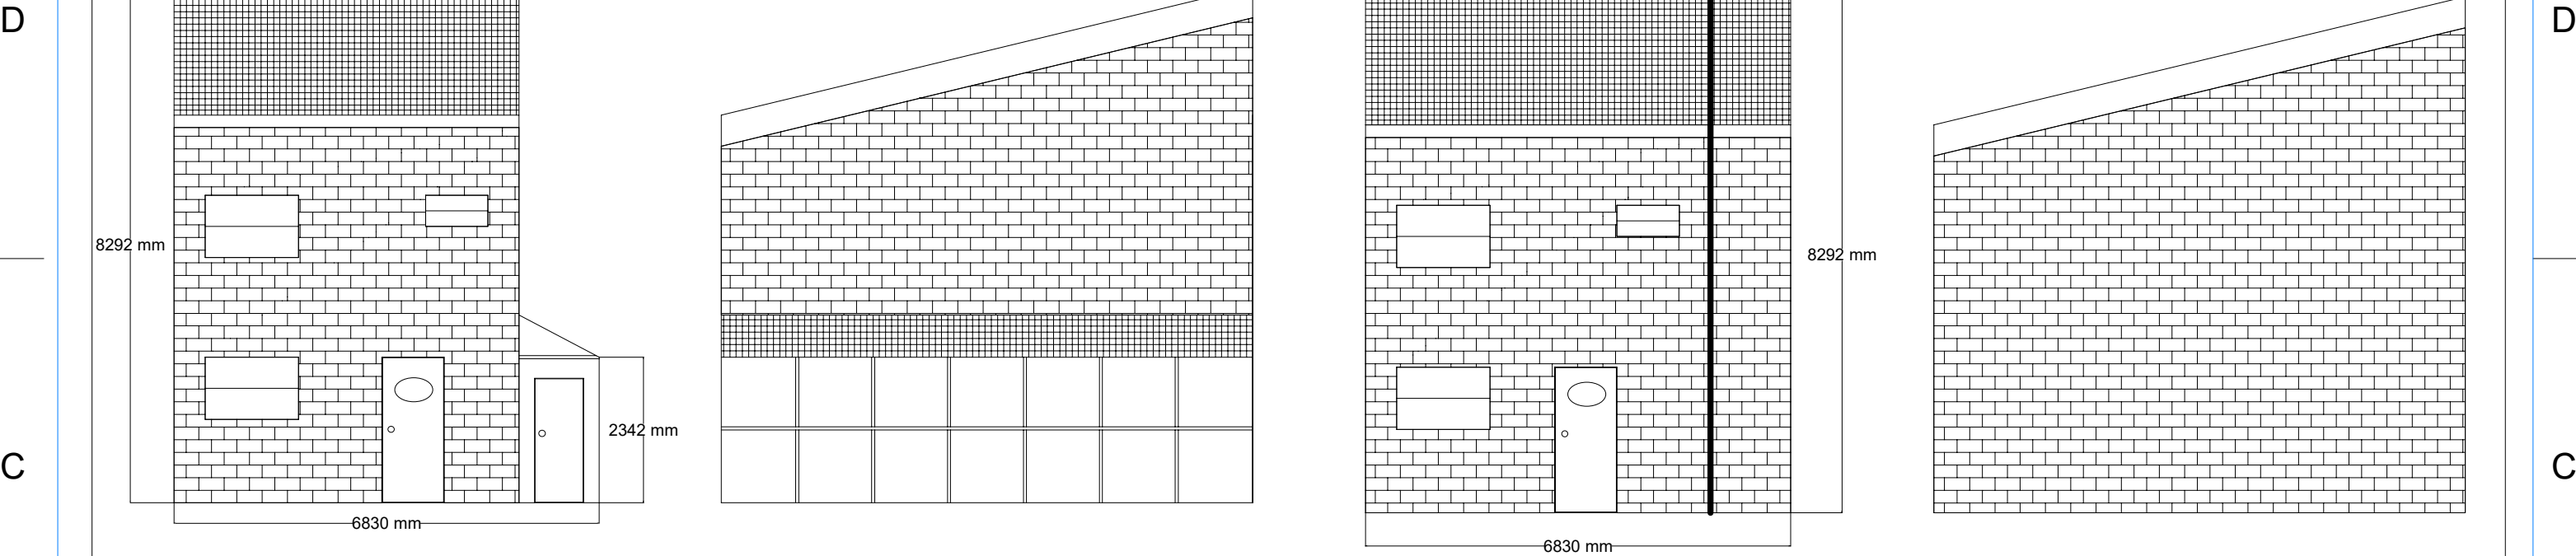

Existing Building

New Building

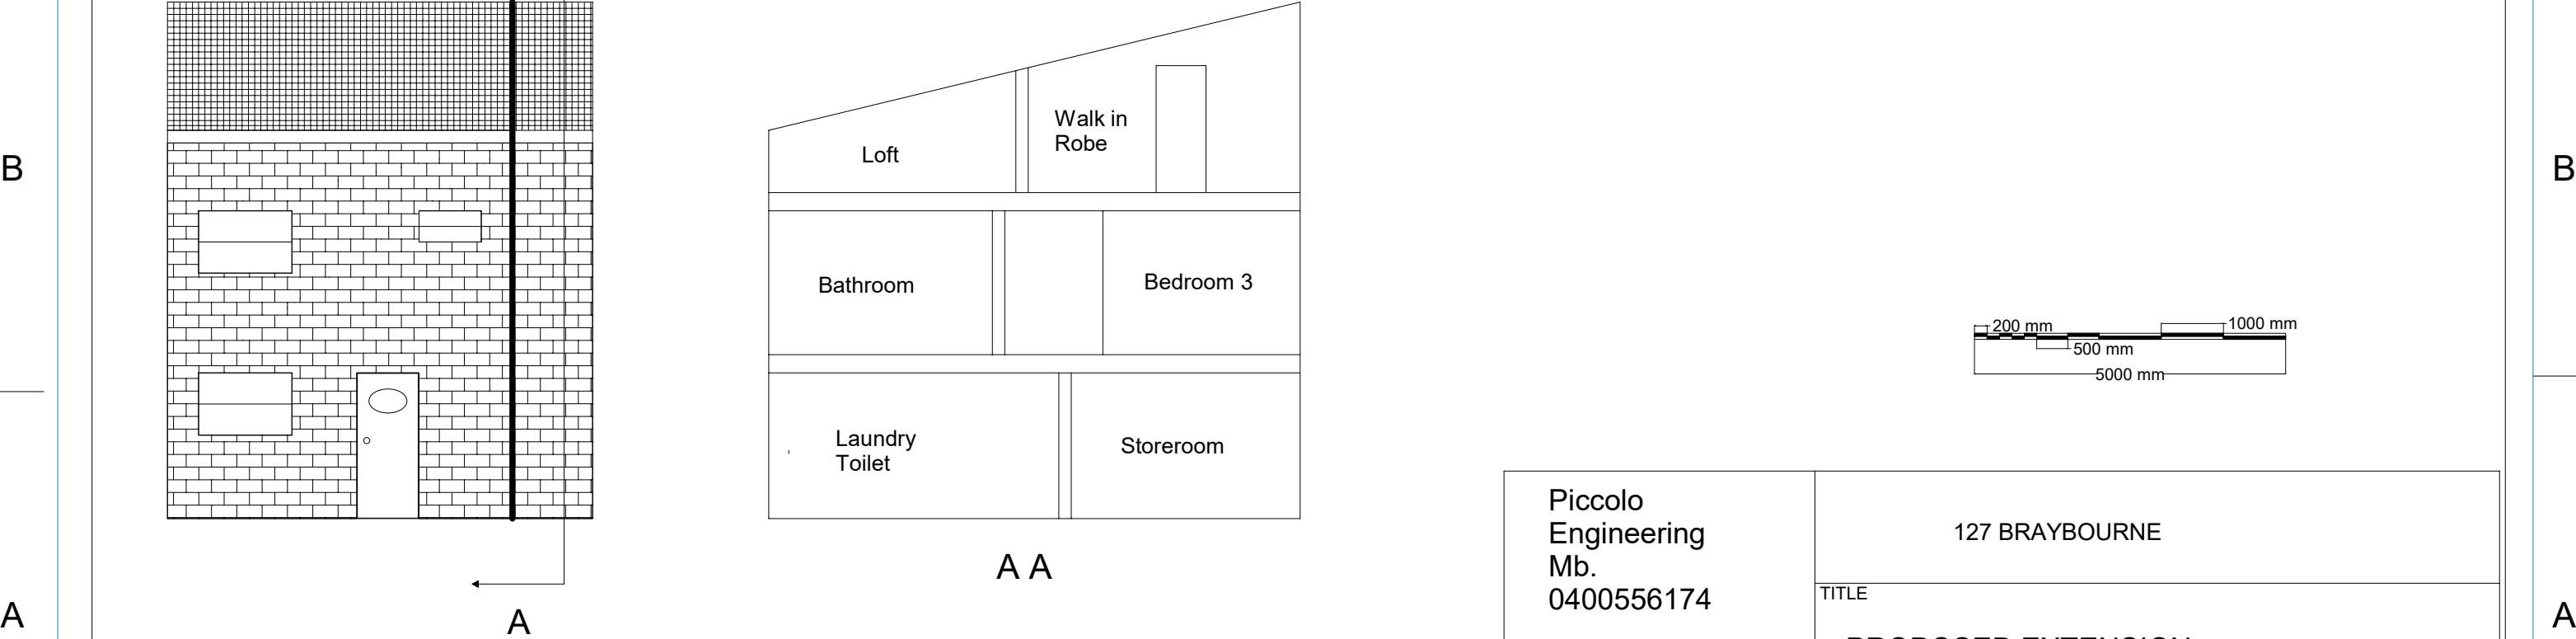

New Building

Piccolo Engineering Mb. 0400556174	127 BRAYBOURNE			
	TITLE			
	PROPOSED EXTENSION			
	SIZE	CAGE CODE	DWG NO	REV
	A3		007	0
	SCALE	1:100	SHEET	007