

6

5

4

3

2

1

D

D

C





C

B

B

A

A

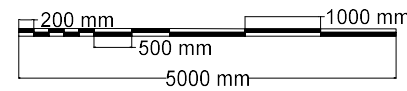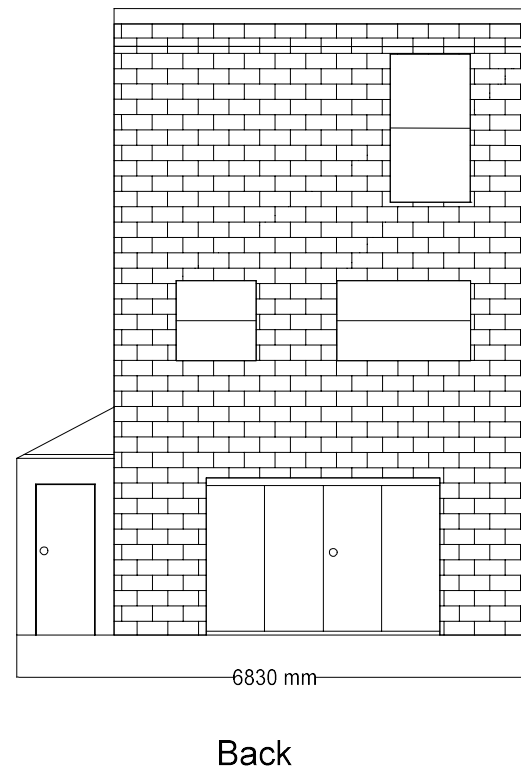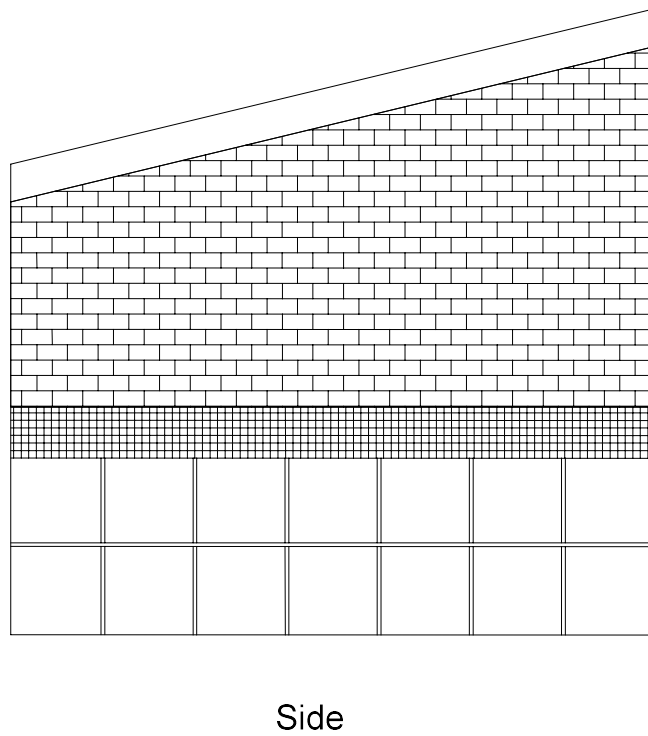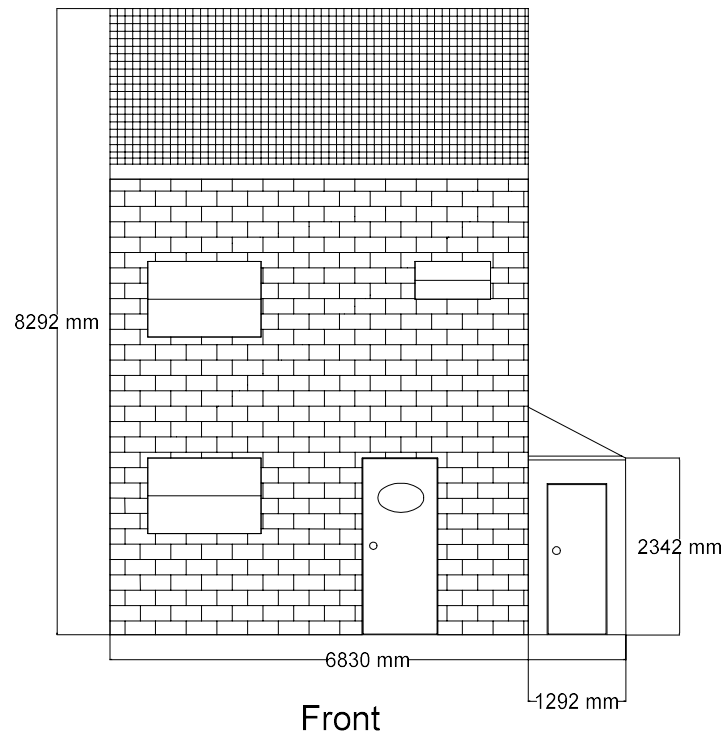

Existing Building

Piccolo
Engineering
Mb.
0400556174

127 BRAYBOURNE

TITLE

PROPOSED EXTENSION

SIZE

A3

CAGE CODE

DWG NO

009

REV

SCALE 1:100

SHEET

2

6

5

4

3

2

1

0