


127 Braybourne Close

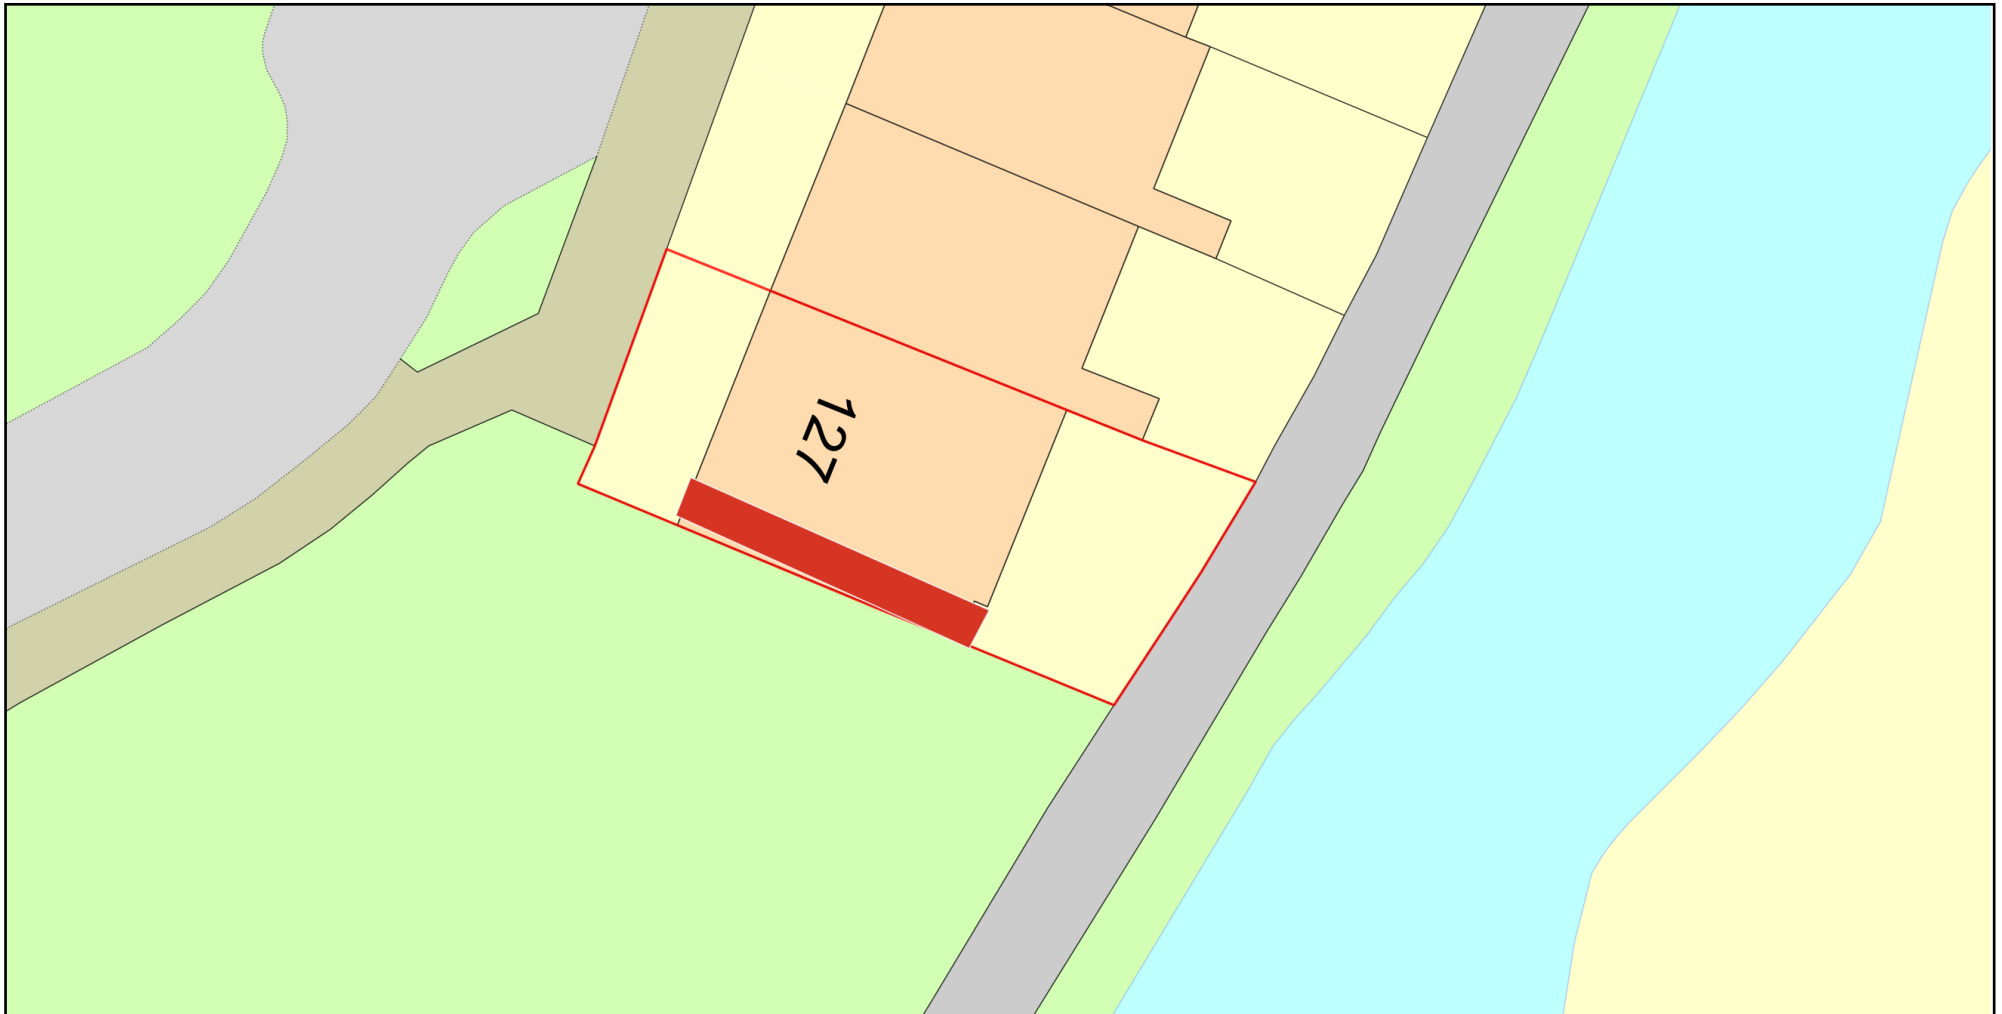

0 10
Metres



Plan Produced for: London borough of Hillingdon

Date Produced: 07 Nov 2025

Plan Reference Number: TQRQM25311132529459

Scale: 1:200 @ A4

© Crown copyright and database rights 2025 OS 100042766

