


Location Plan

Site Address: 44, Ducks Hill Road, Northwood, HA6 2SB

Date Produced: 23-Jul-2024

Scale: 1:1250 @A3

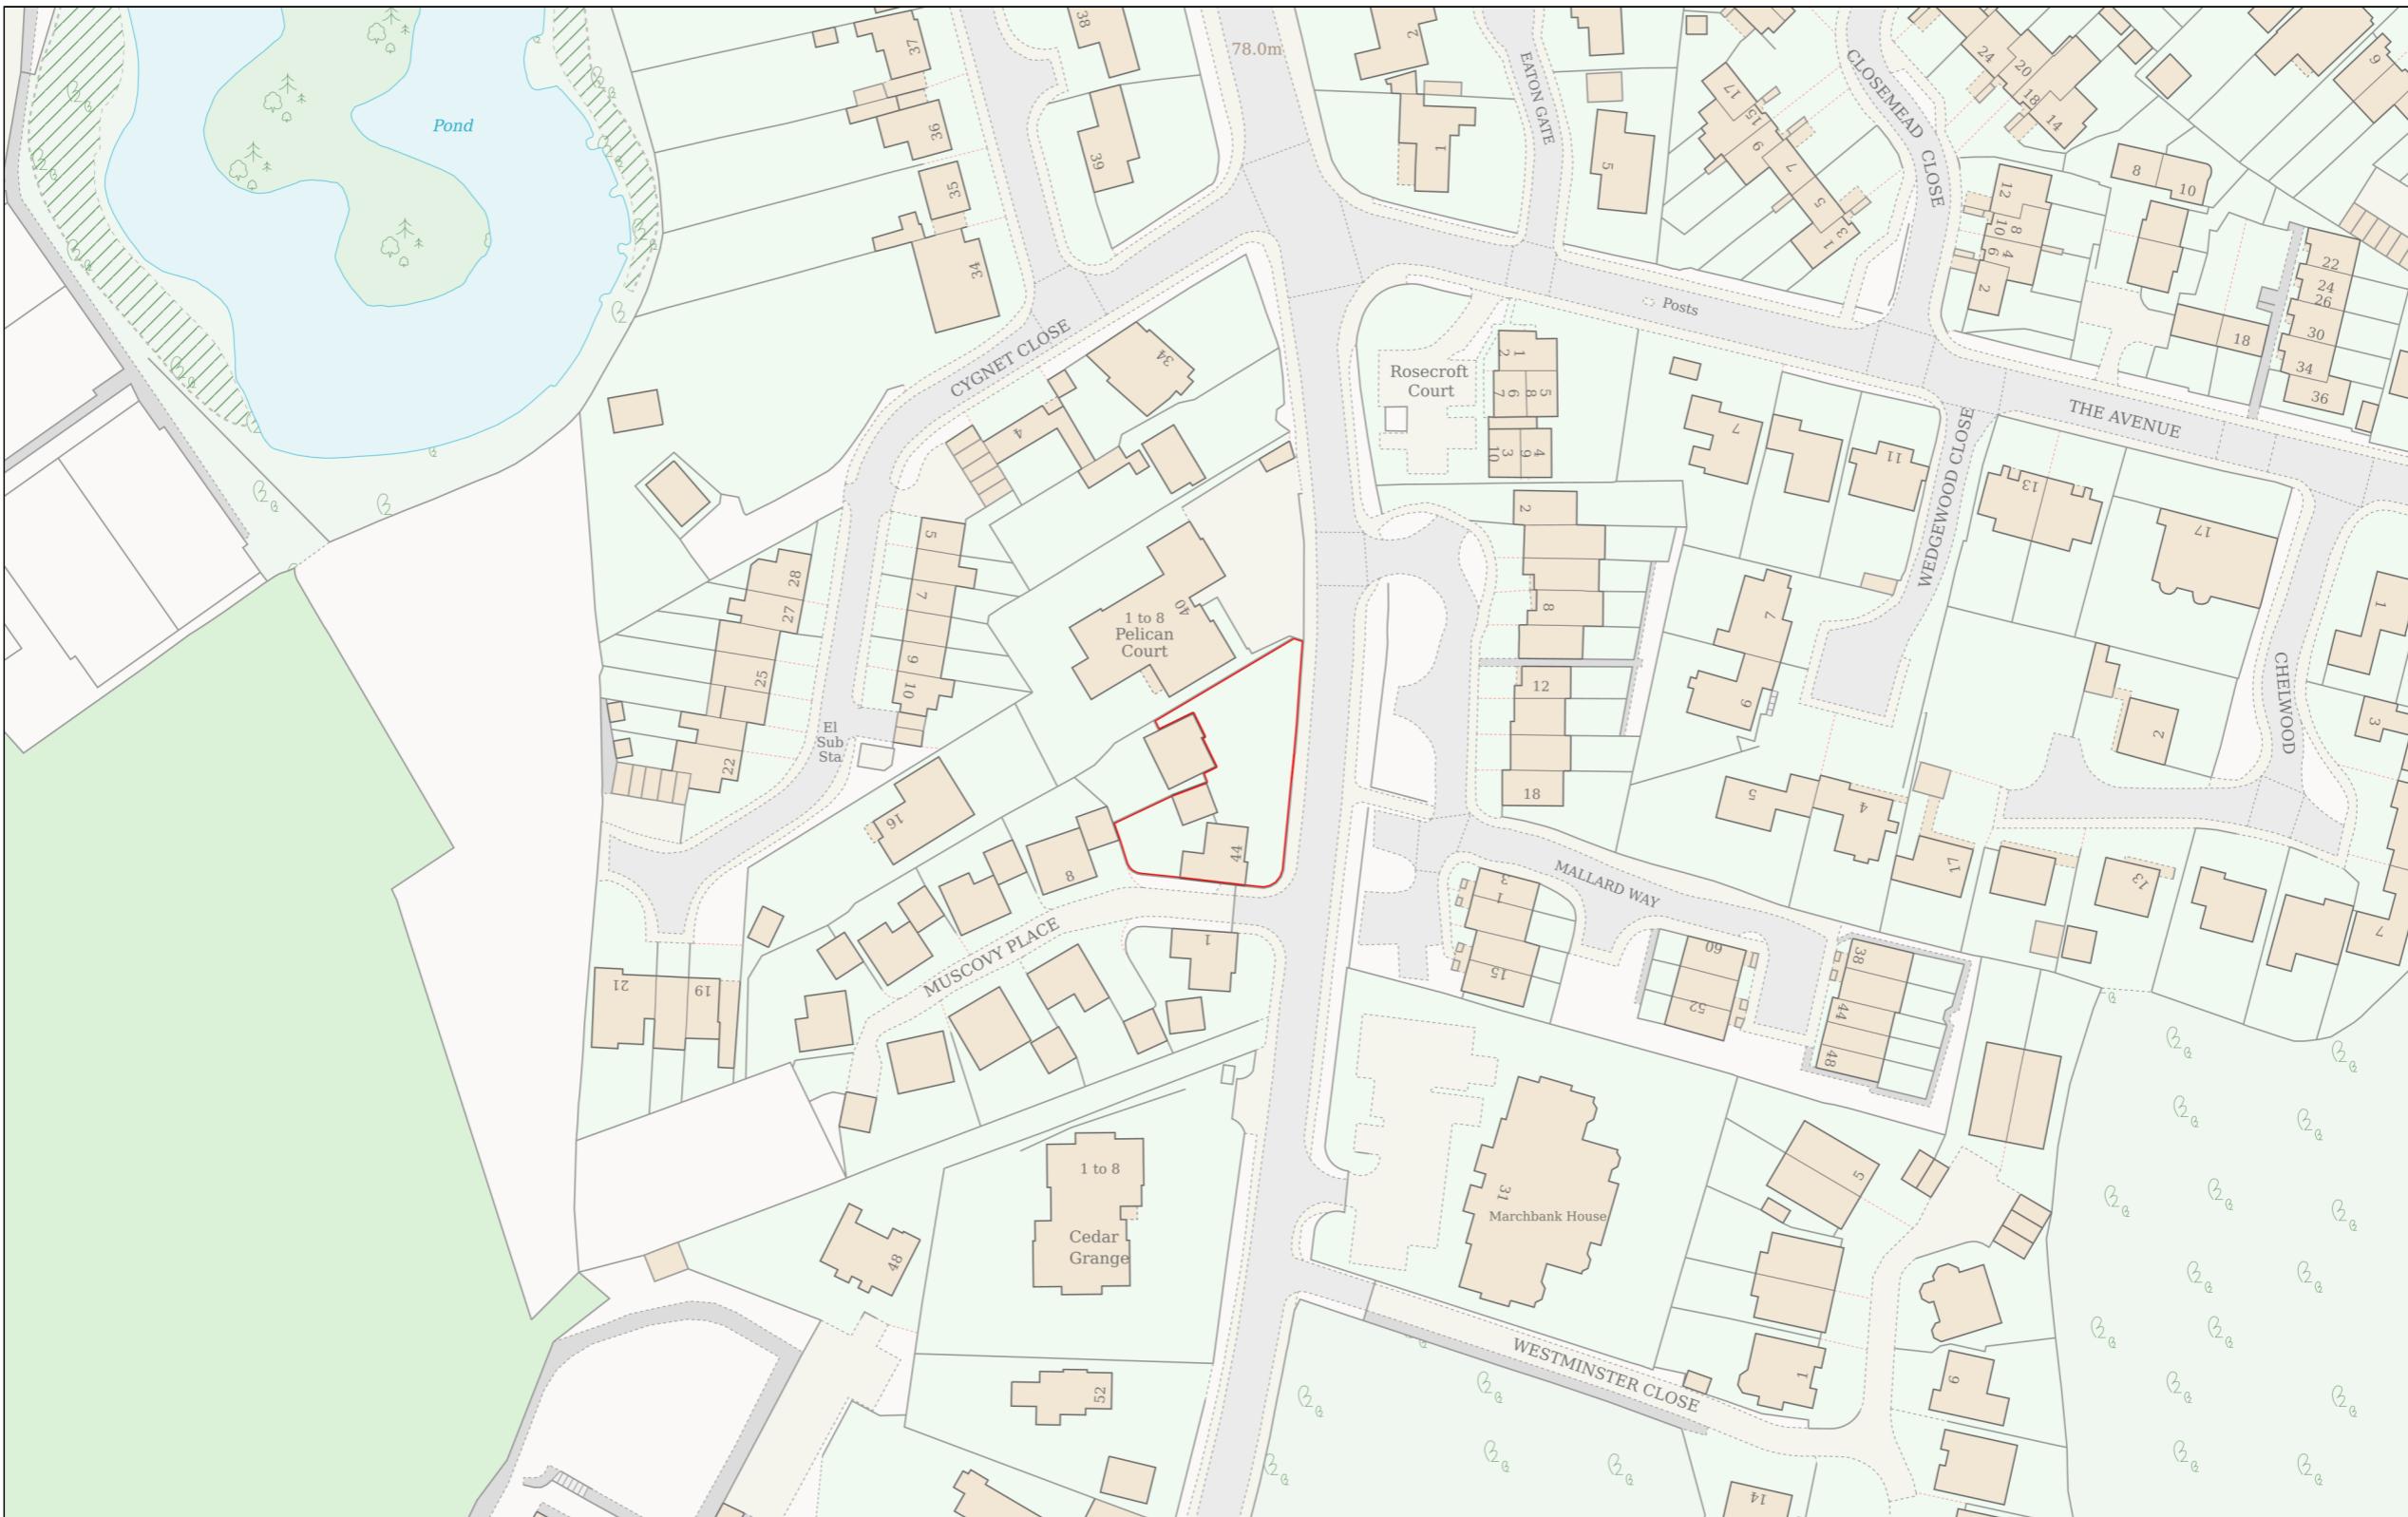

Planning Portal Reference: PP-13267838v1

0 50
Metres