

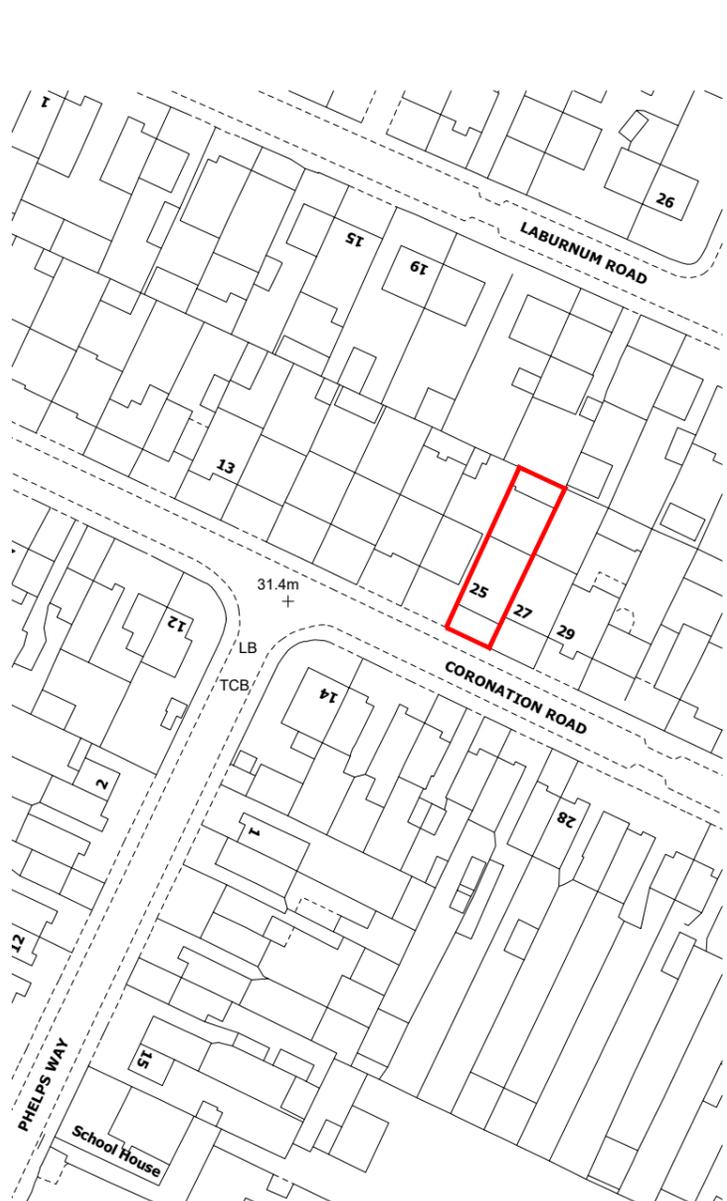



The Contractor is to check all dimensions on site and report any discrepancies to the Contract Administrator. This drawing is to be read in conjunction with all other standard documentation.

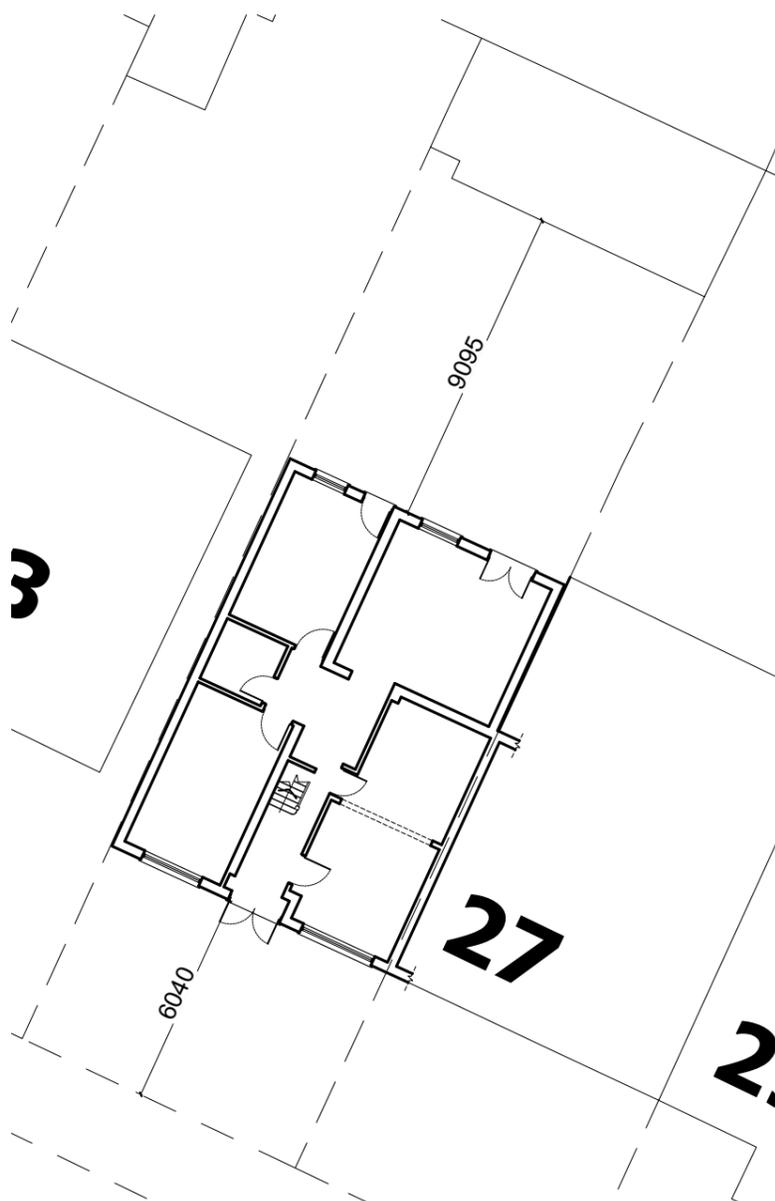

LOCATION PLAN - SCALE 1:1250

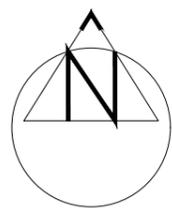

EXISTING BLOCK PLAN - SCALE 1:200

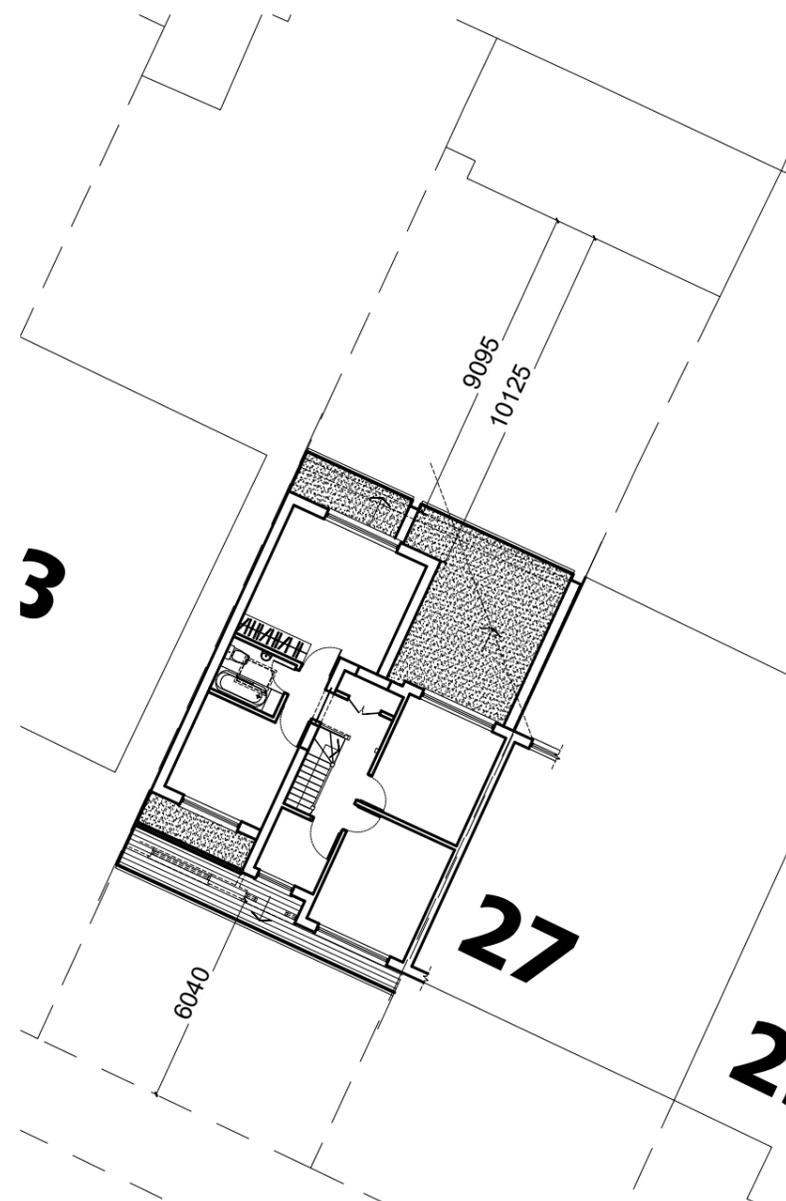

PROPOSED BLOCK PLAN @ FIRST FLOOR LEVEL - SCALE 1:200

rev.	description	date	chkd.


 93 Cotmandene Crescent,
 Orpington, Kent BR5 2RA
 020 3004 9238
 07931 931 035
 s.nagpal@dapconsultants.co.uk
 www.dapconsultants.co.uk

project : 25 Coronation Road
 Hayes

drawing title :
 Location Plan And Existing Block Plan

drawn: TK chkd : SS date: 06.01.2026

status: **Planning** scale: 1:200@A3

proj no : 2881 drg no: 01 rev no: