


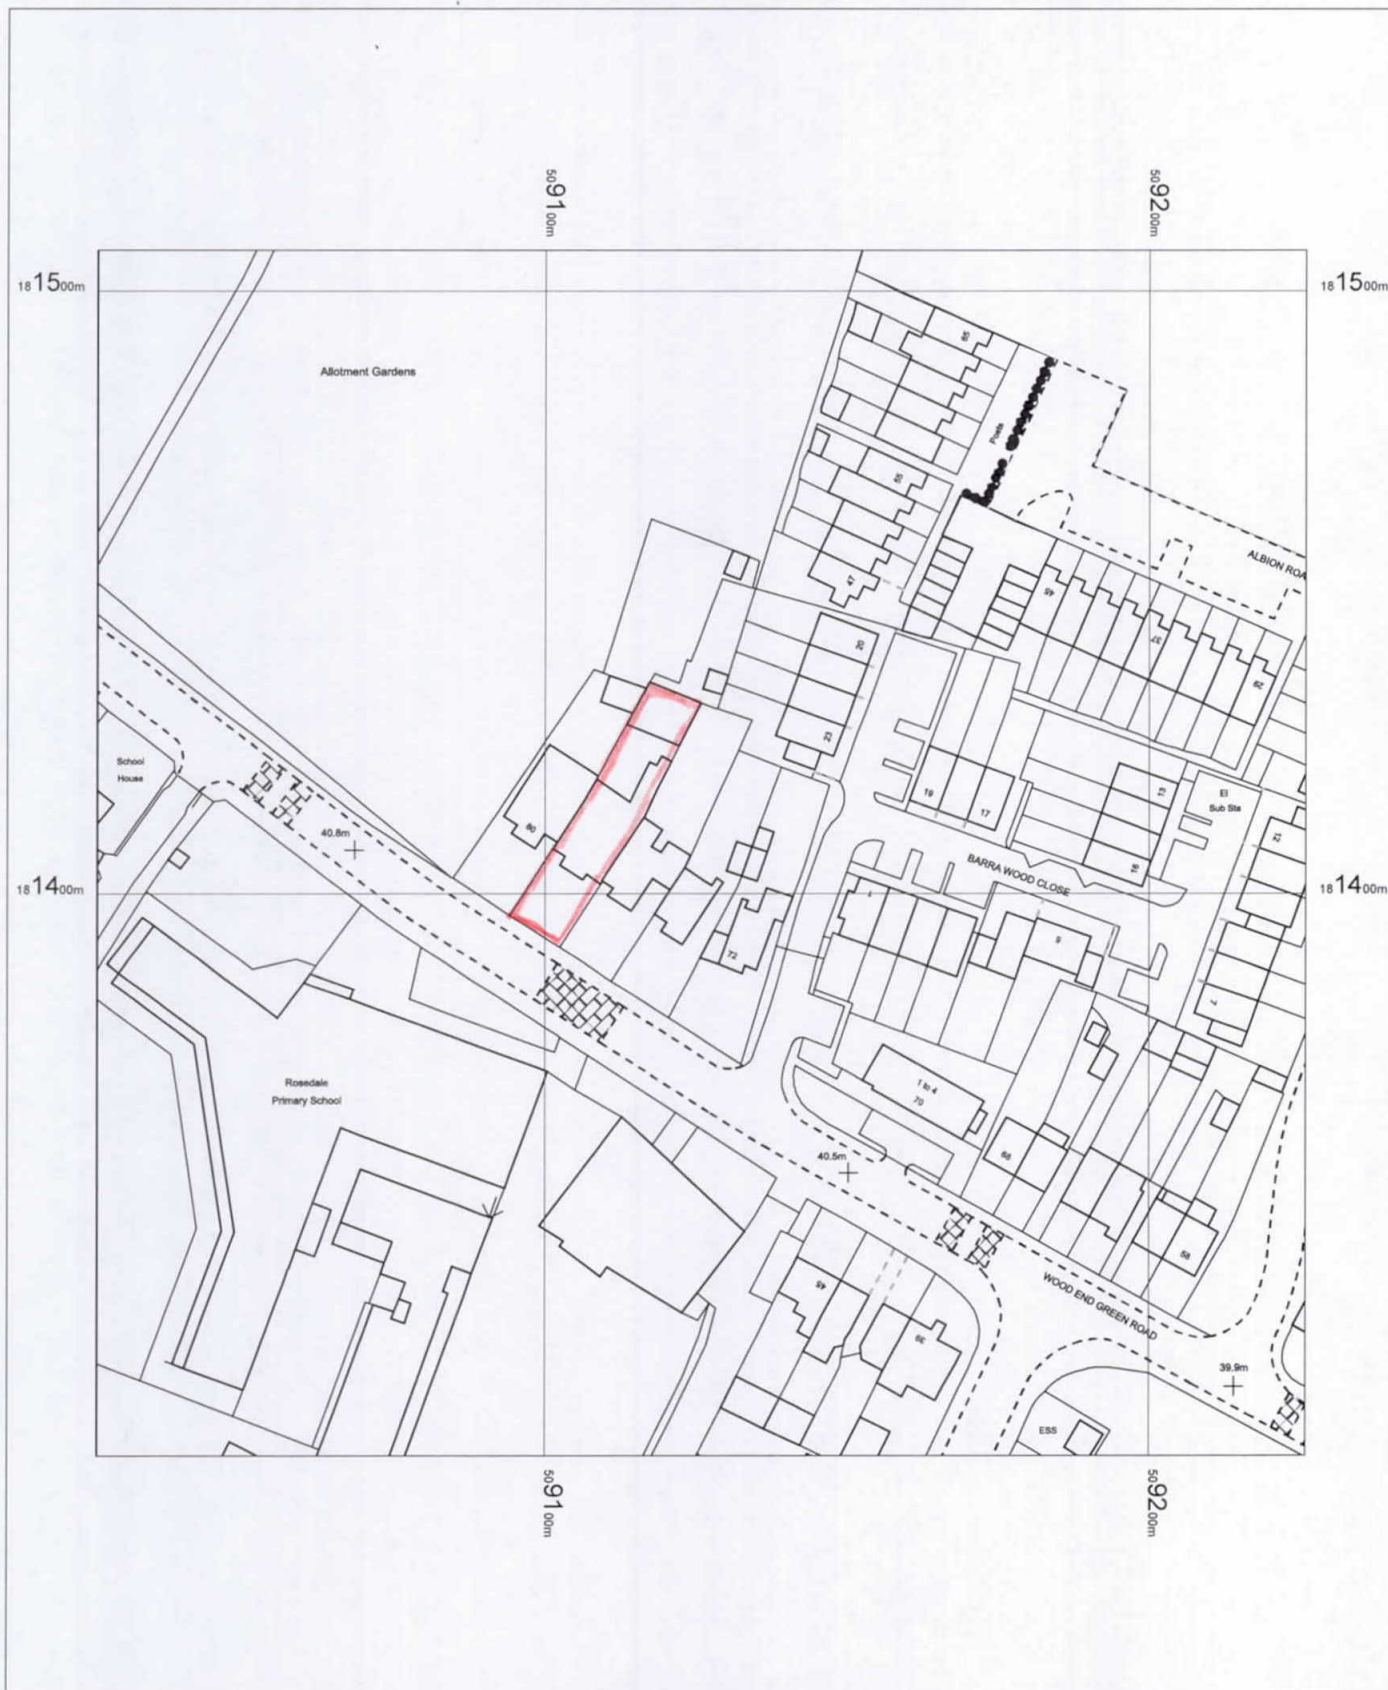

78 Wood End Green Road,
Hayes, Hillingdon, UB3 2SL

OS MasterMap 1250/2500/10000 scale
16 June 2016, ID: CM-00537744
www.centremapslive.co.uk

1:1250 scale print at A4, Centre: 509126 E, 181407 N

©Crown Copyright and database rights 2016 OS
100019980



FOR A BETTER POINT OF VIEW