



FRONT VIEW



FRONT VIEW




REAR VIEW




REAR VIEW


- NOTES
- Dimensions are not to be scaled from this drawing by contractors. The contractor is requested to check all dimensions before the work started.
- Report any discrepancies to the client or architect before undertaking the work described in the drawings.
- Dimensions are approximate site dimensions and are to be verified by the contractor on site before any fabrication/site works i.e foundations etc occur
- Contractor is responsible for all temporary propping to existing structure

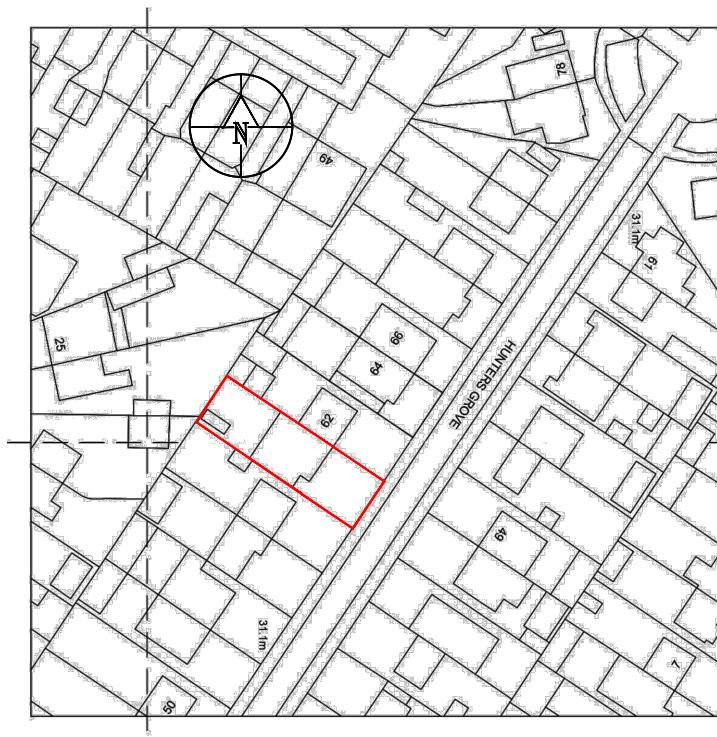


01 - OS MAP

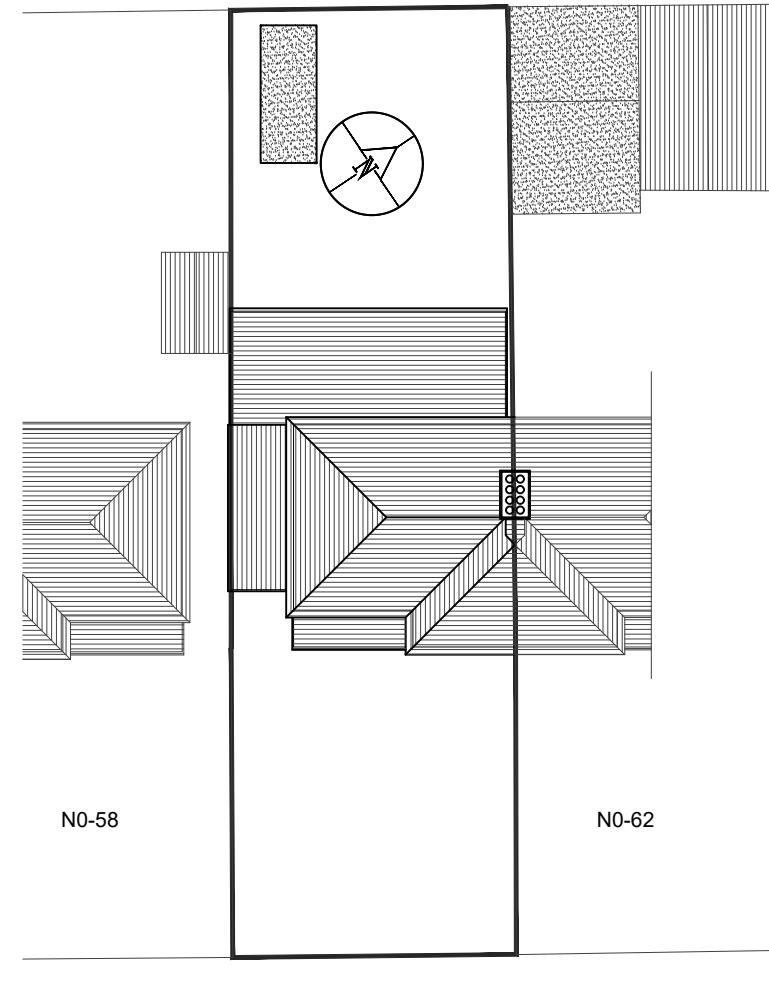

HUNTERS GROVE

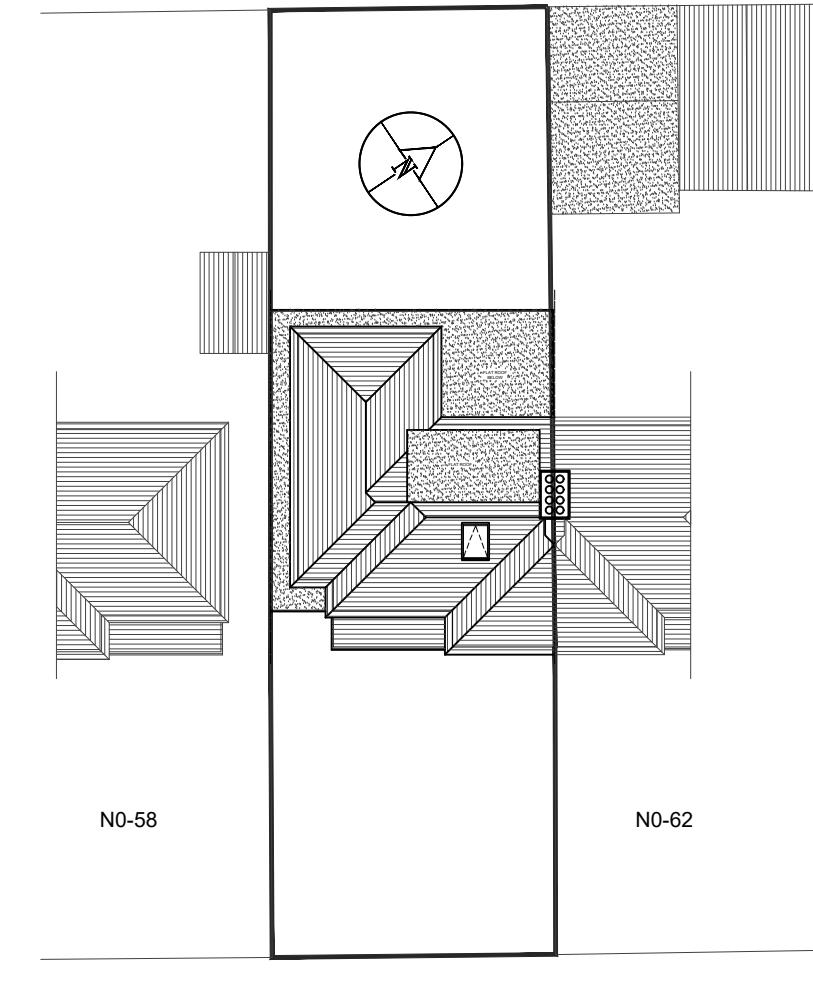

HUNTERS GROVE

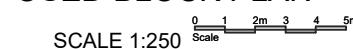

FULL PLANING APPLICATION

DESIGN ENDEAVOURS LTD
M: 07824773079, 07869580774
E: design_endeavours@gmail.com

Project	60 HUNTERS GROVE HAYES LONDON, UB3 3JE		
Title	OS MAP & BLOCK PLANS		
Scale as shown@A3	Drawn MZ	Approved	Date OCT 23
Job No. DE-1078/23	Drawing No. PF-60HG-01	Rev.	-