

- NOTES
- Dimensions are not to be scaled from this drawing by contractors. The contractor is requested to check all dimensions before the work started.
 - Report any discrepancies to the client or architect before undertaking the work described in the drawings.
 - Dimensions are approximate site dimensions and are to be verified by the contractor on site before any fabrication/site works i.e foundations etc occur
 - Contractor is responsible for all temporary propping to existing structure



FRONT VIEW




FRONT VIEW




REAR VIEW



REAR VIEW

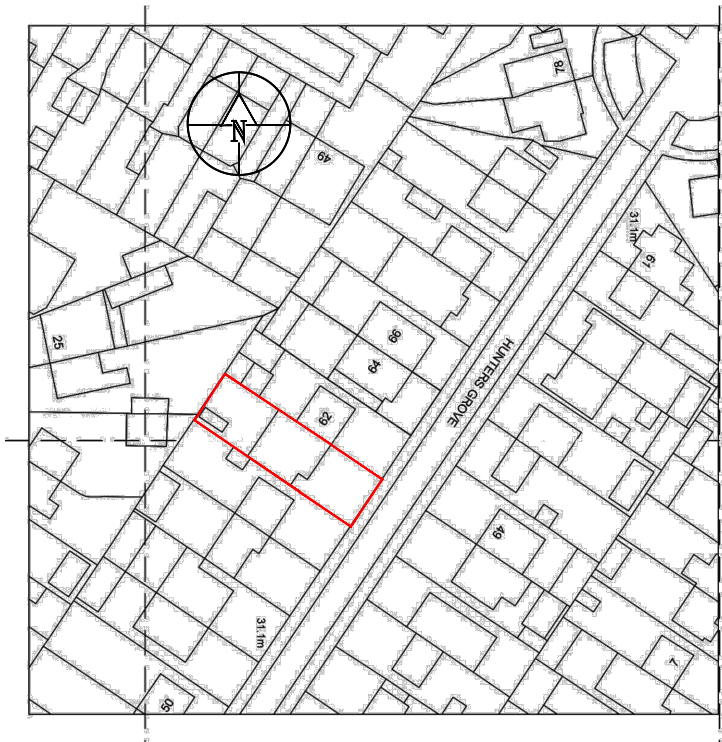


01 - OS MAP SCALE 1:1250

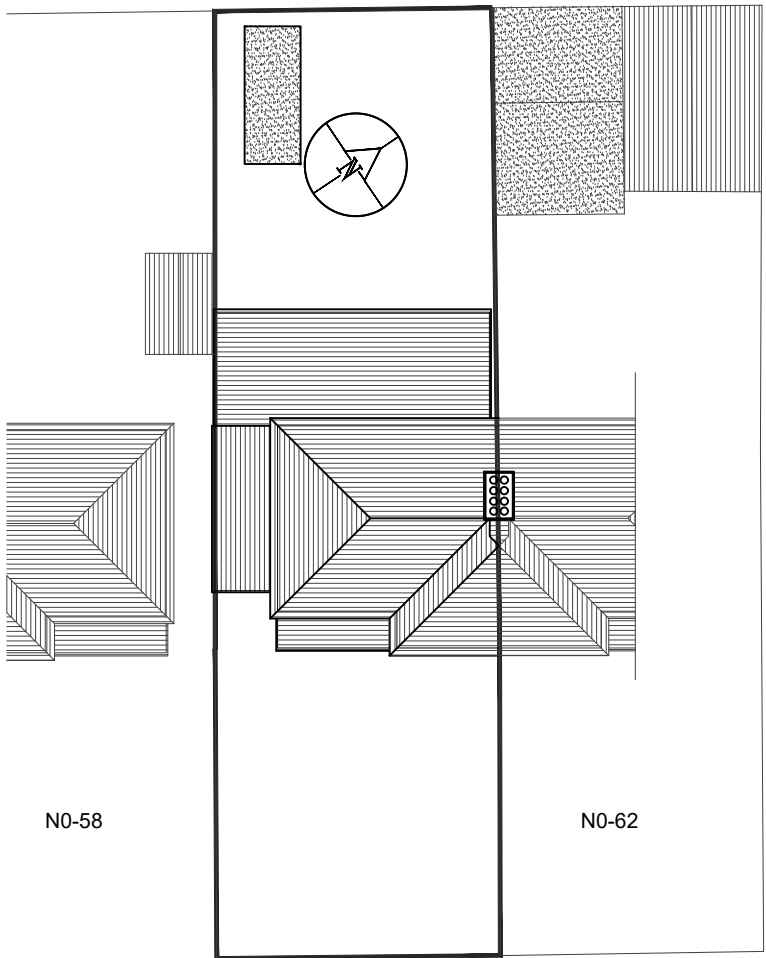

02 - EXISTING BLOCK PLAN

SCALE 1:250

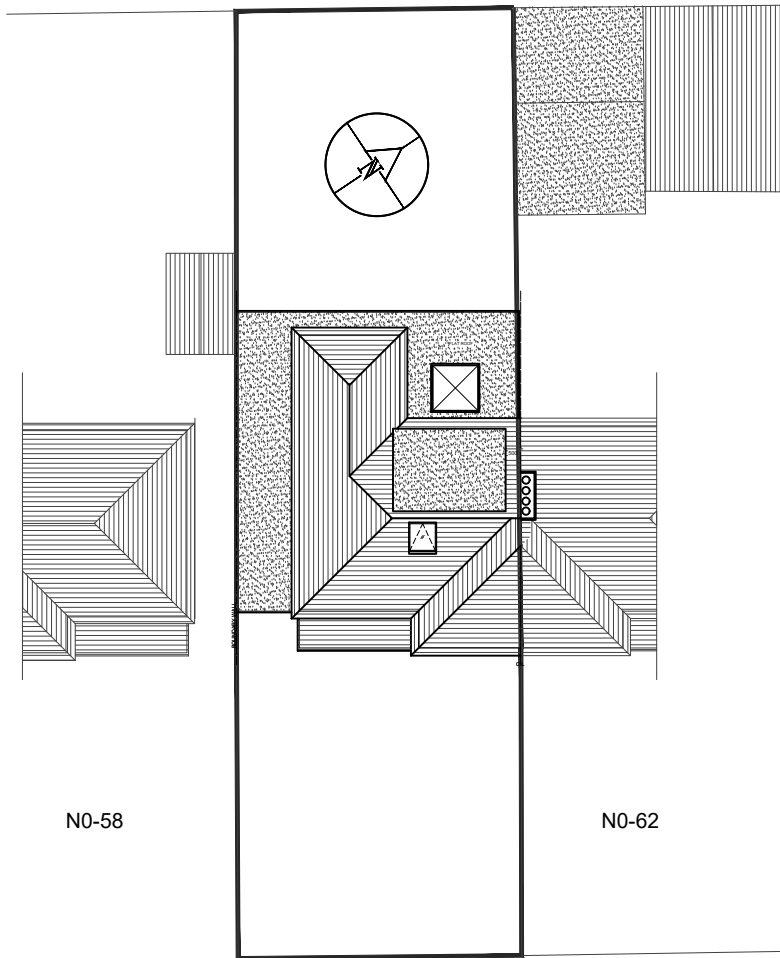

03 - PROPOSED BLOCK PLAN

SCALE 1:250

REVISIONS			
NO.	DESCRIPTION	DATE	BY

FULL PLANING APPLICATION

DESIGN ENDEAVOURS LTD
M: 07824773079, 07869580774
E: design.endeavour@gmail.com

Project	60 HUNTERS GROVE HAYES LONDON, UB3 3JE		
Title	OS MAP & BLOCK PLANS		
Scale	as shown@A3	Drawn	MZ
Job No.	DE-1078/23	Approved	Rev. MAR 25
		Drawing No.	PF-60HG-01
		Rev.	A