




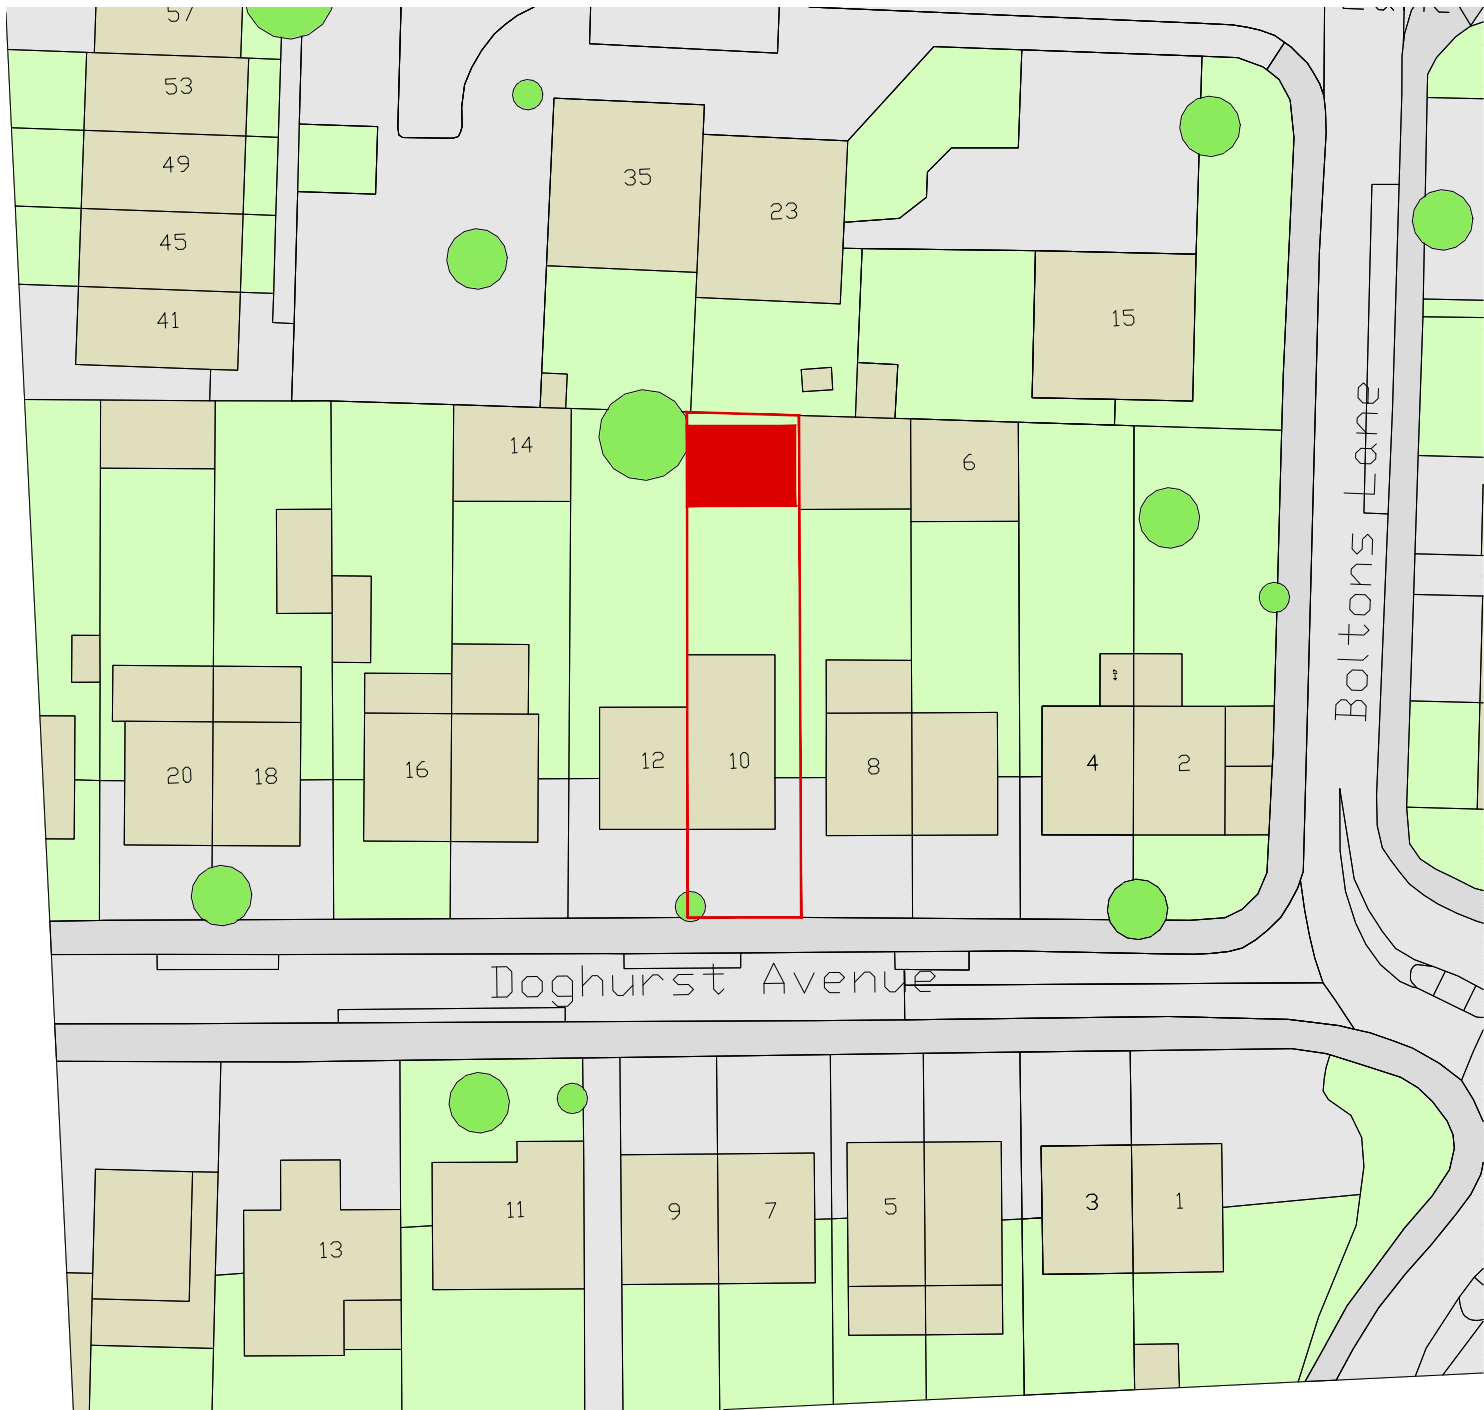

BLOCK PLAN
Scale 1/500

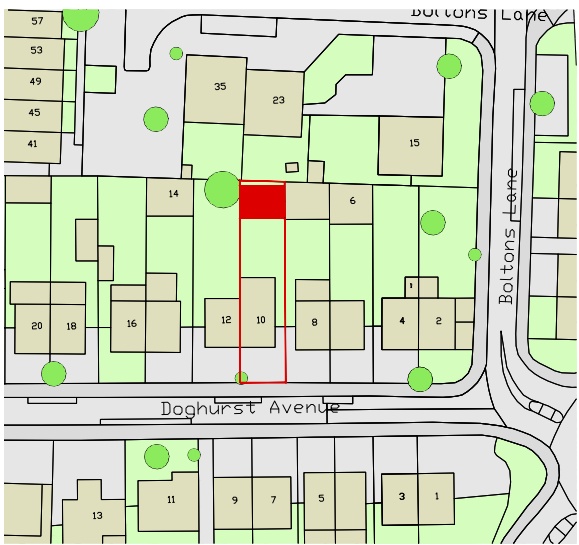

SITE LOCATION
Scale 1/1250

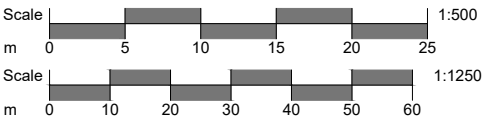

Client: Zeeshan Property Address: 10 Doghurst ave, Hayes, UB3 5BJ	Drawing Title: Site location plans	
	Job Number: 883	Dwg: 01
	Scale: As stated @A3	