
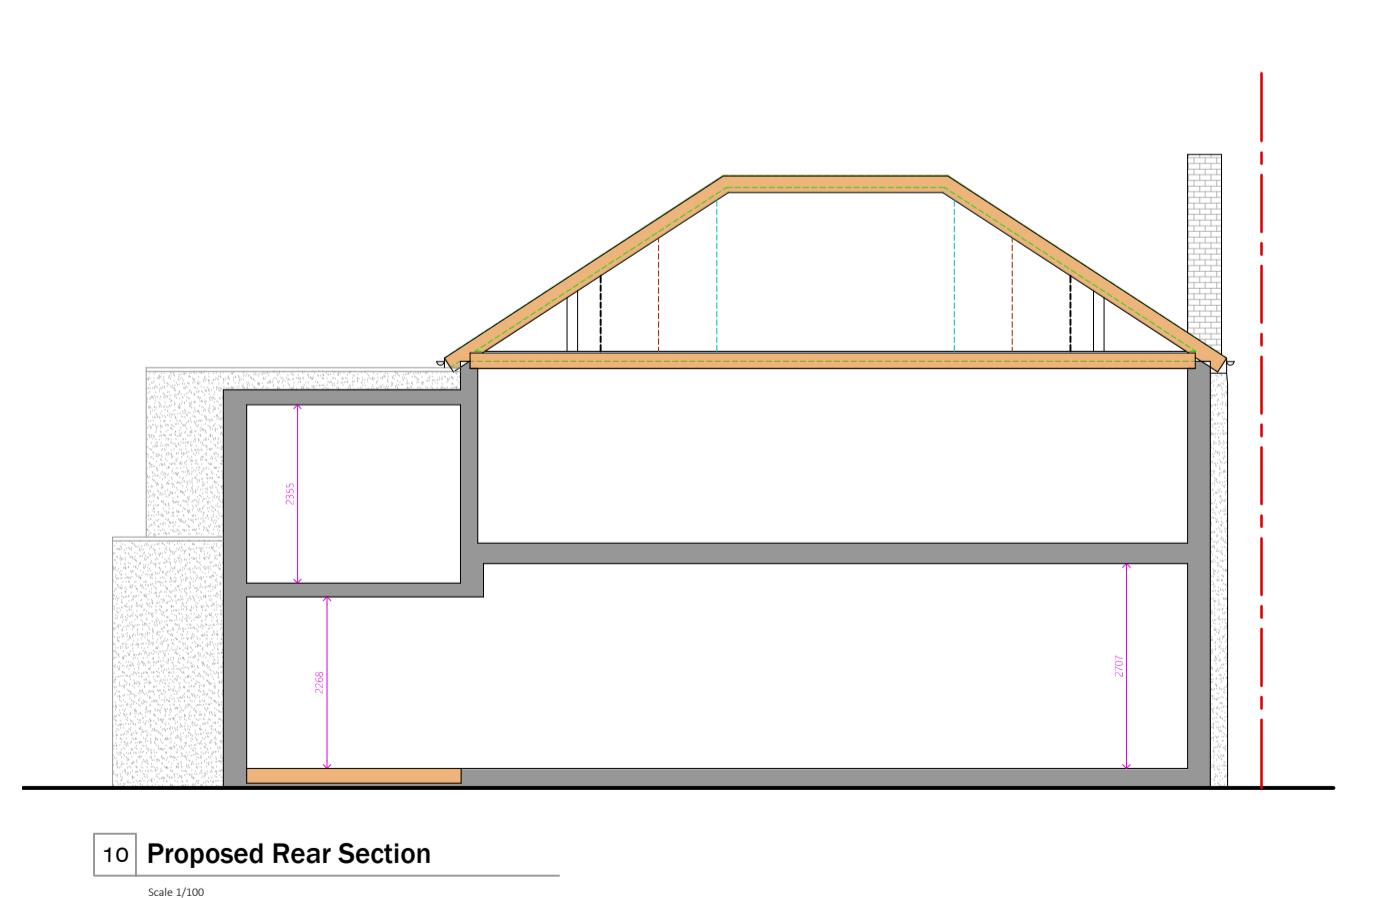
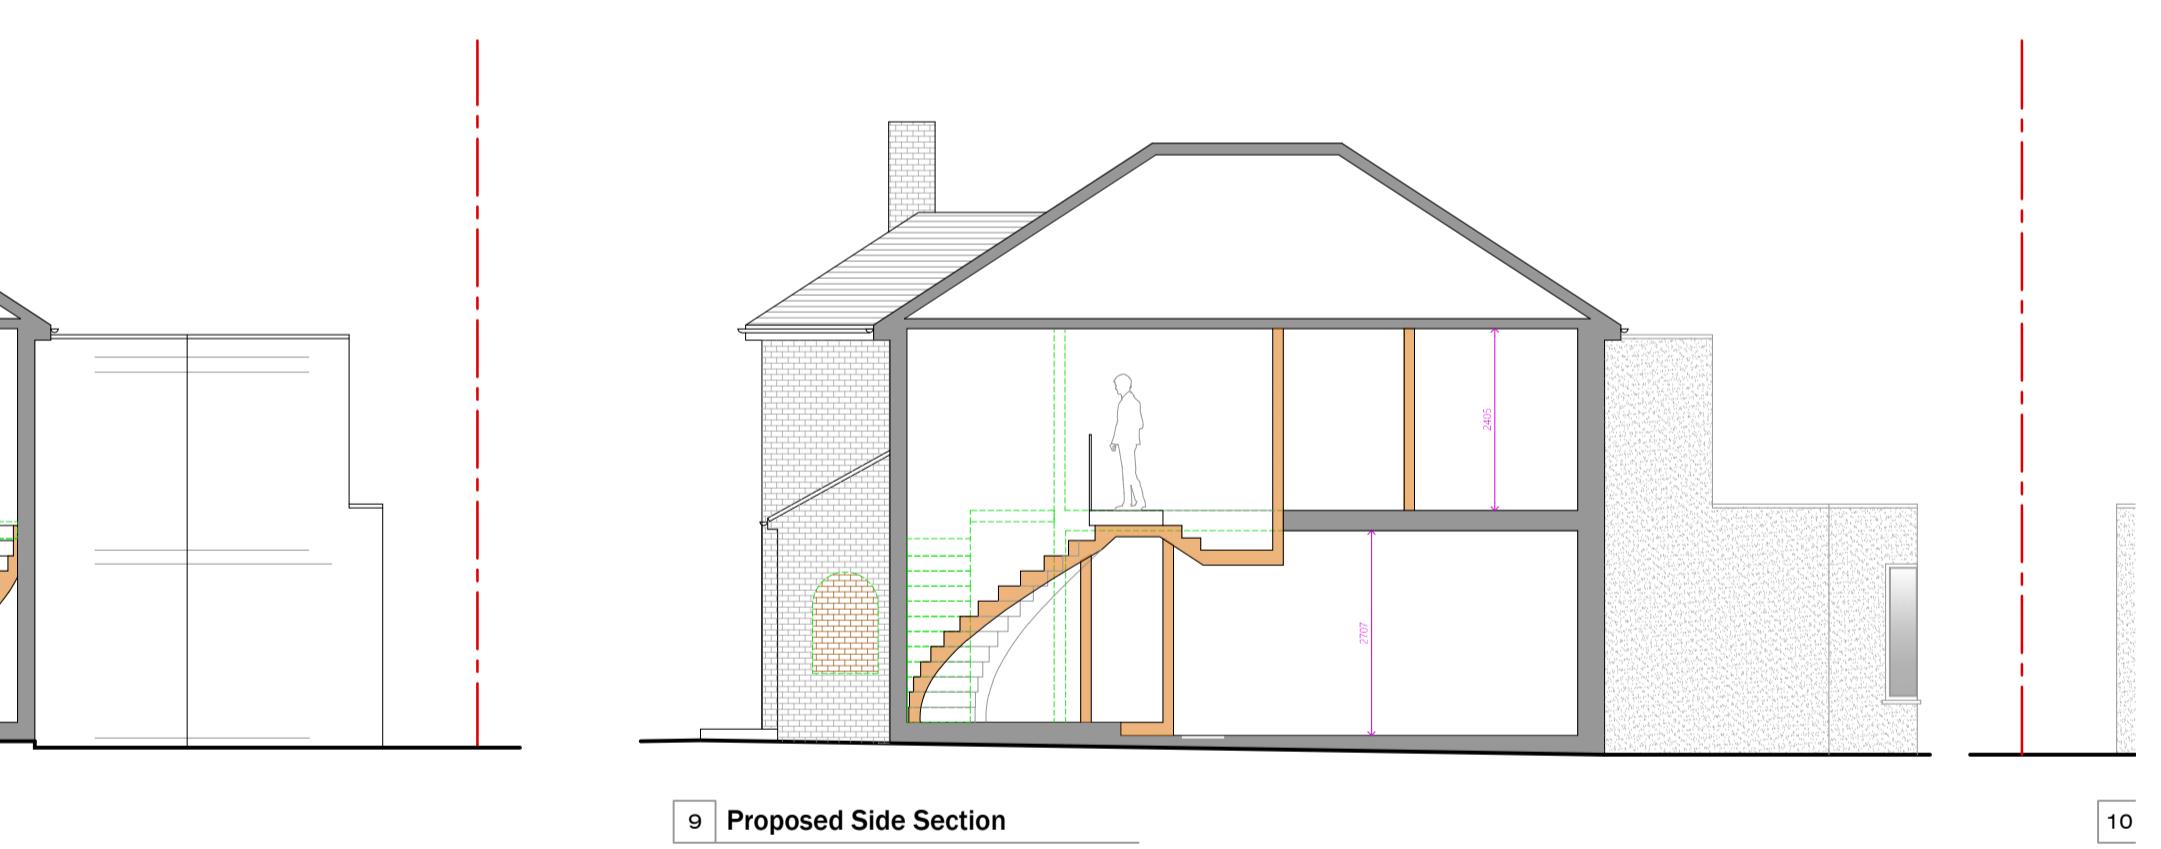
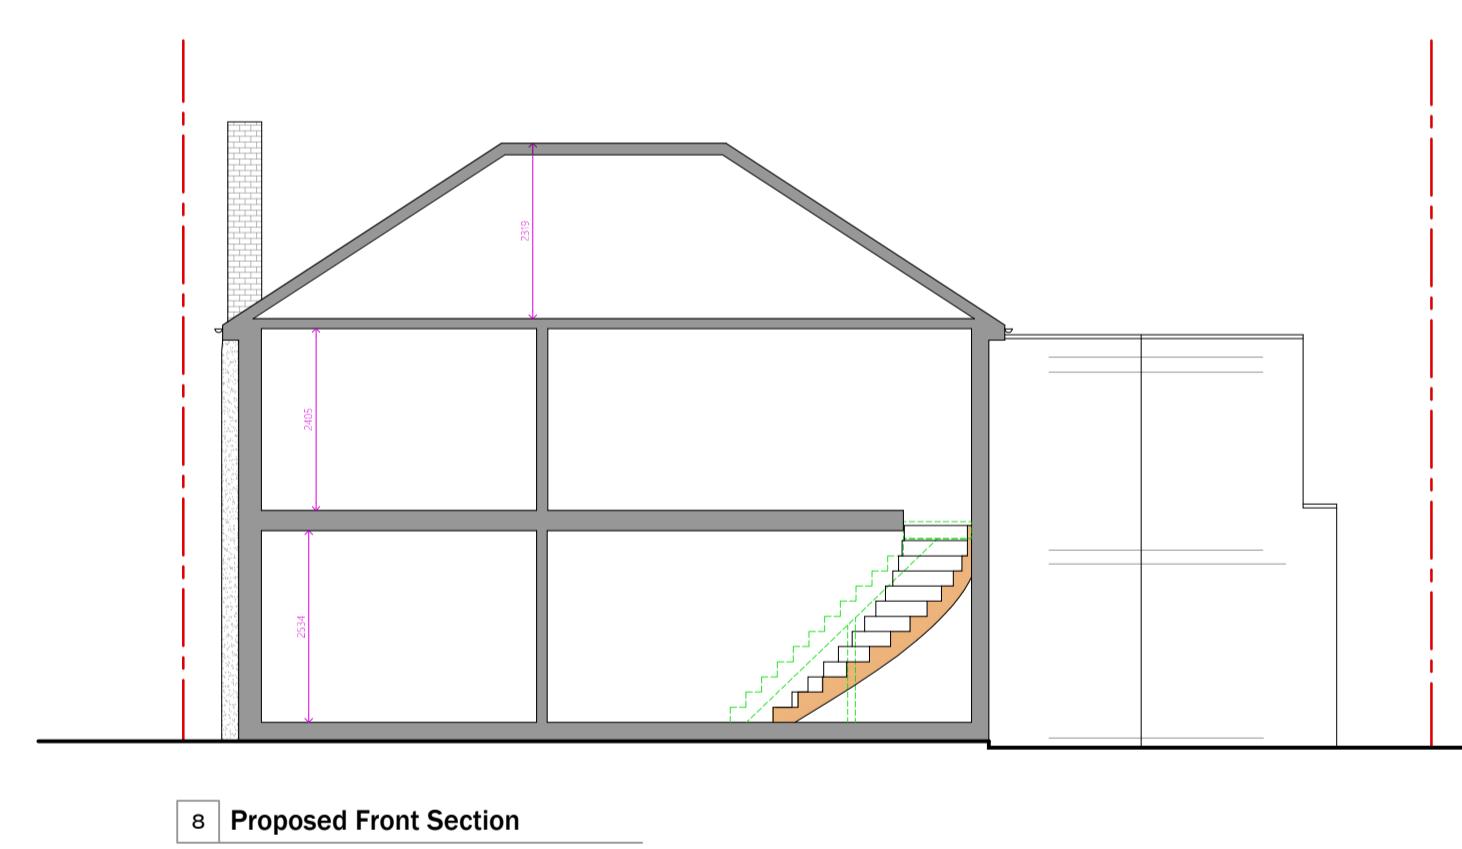
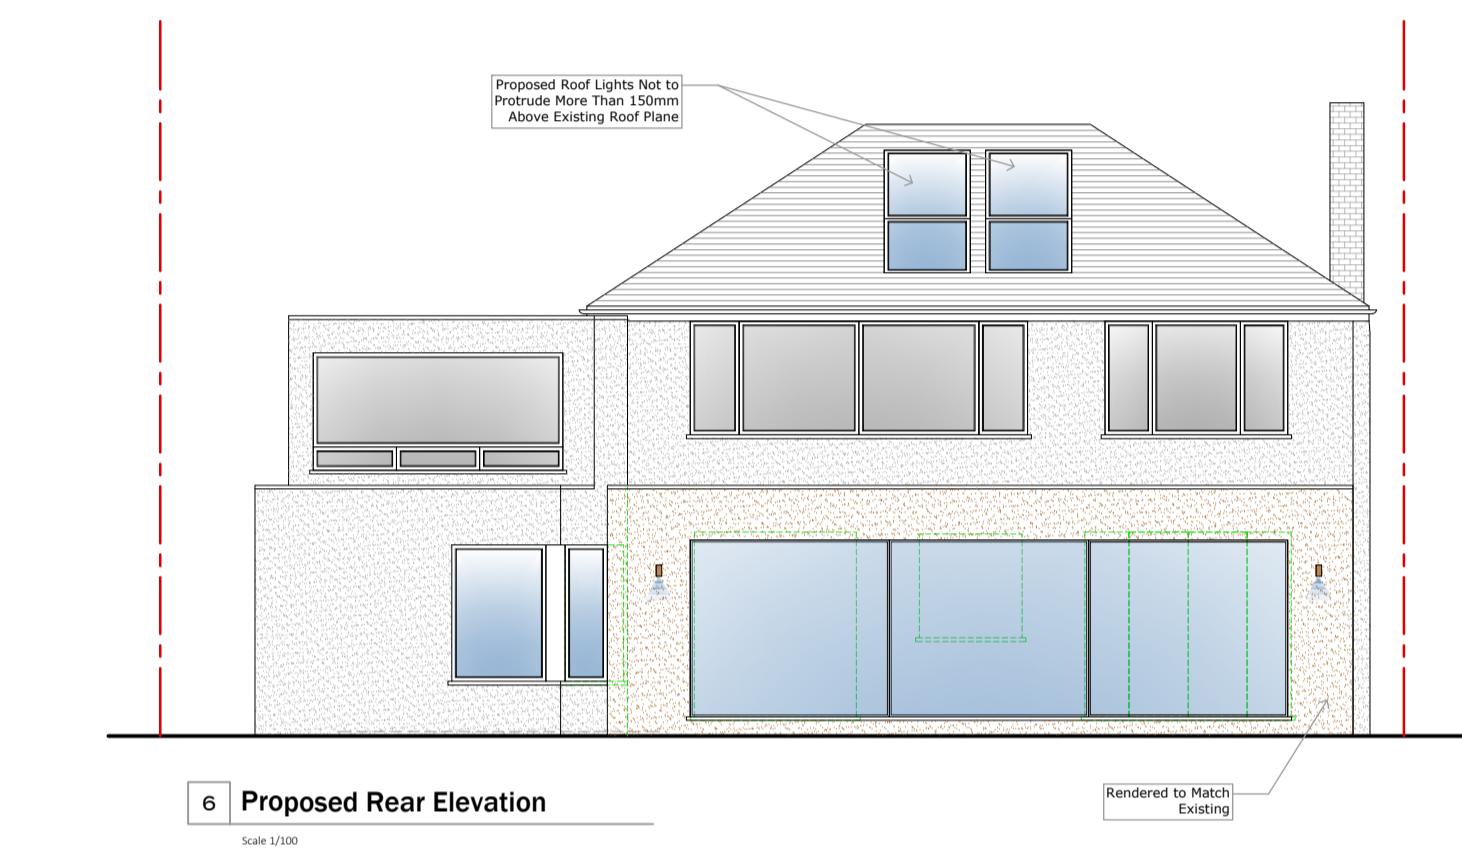


0 1 2 3 4 5 6 7 8 9 10m Scale 1 : 100

Scale 1 : 500 0 5 10 20 30 40m

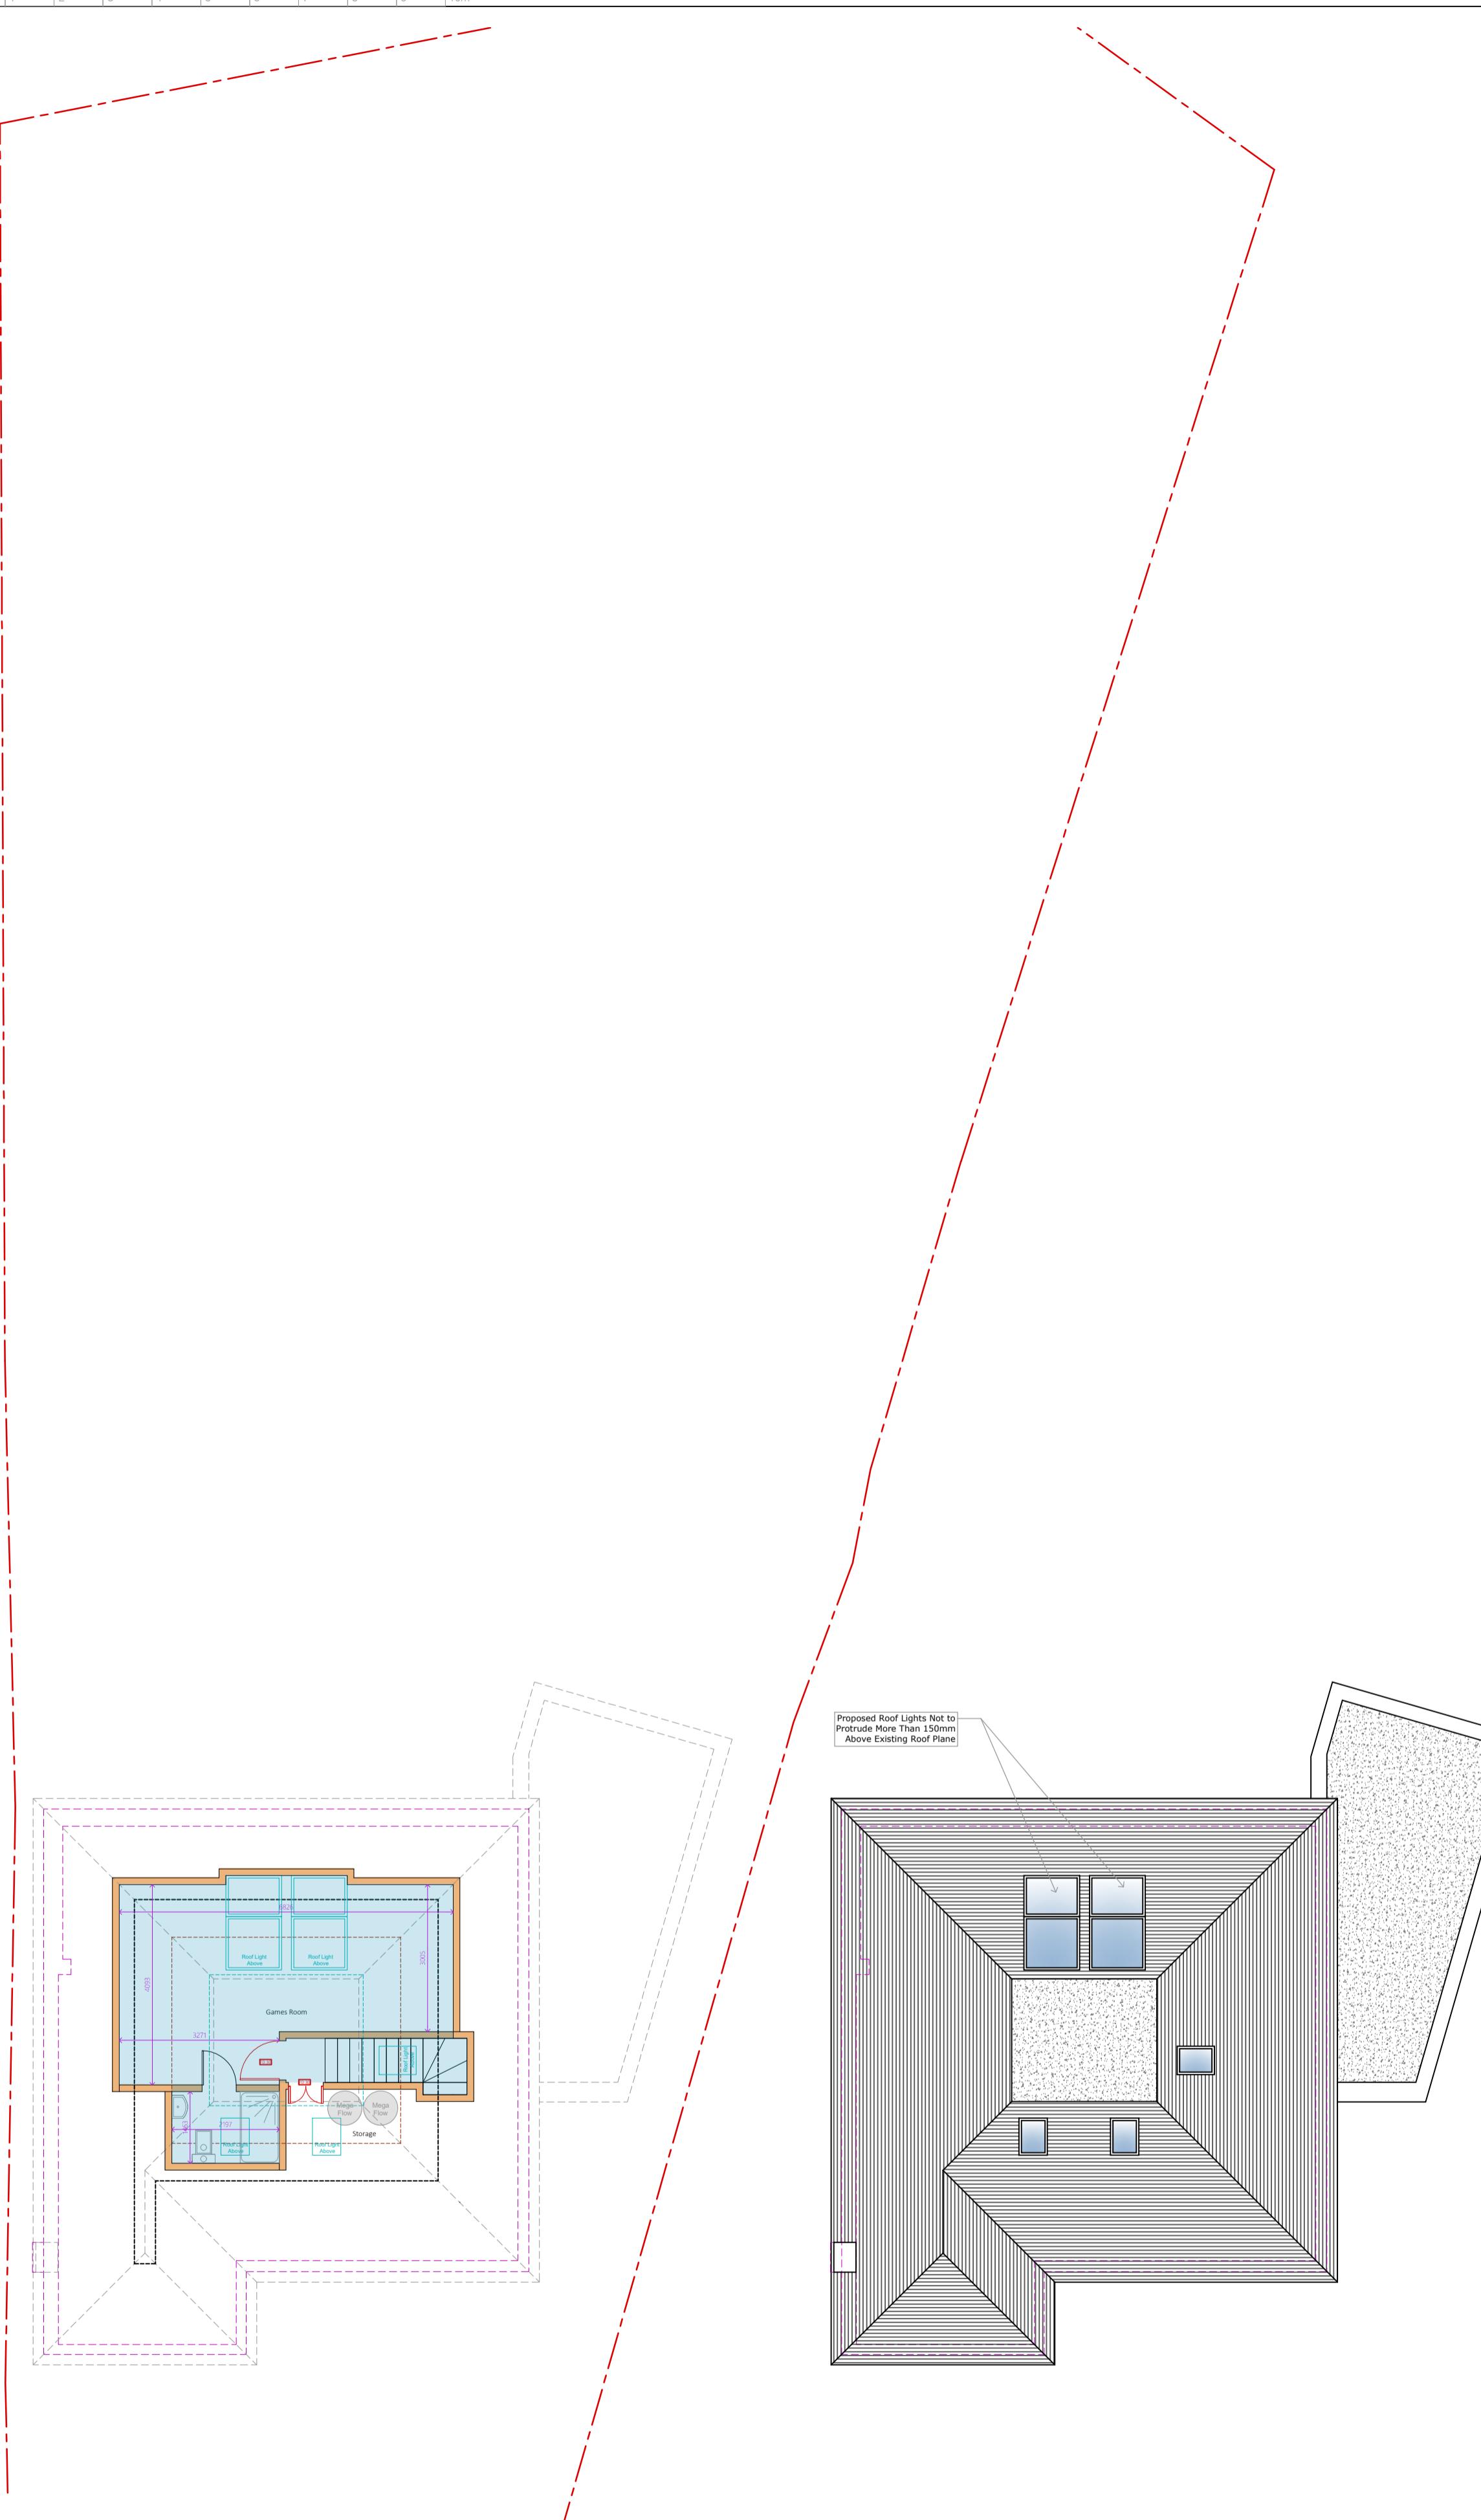

Legend  
 Existing  
 Proposed  
 Removed  
 Boundary Line  
 Sound Separating Wall  
 Paving  
 Lawn  
 Proposed Extension  
 Digital Scan Data

PARTY WALL ACT 1996  
OWNERS MUST ENSURE ALL  
PARTY WALL AGREEMENTS  
ARE IN PLACE BEFORE  
ANY BUILDING  
WORKS ARE TO COMMENCE

IMPORTANT GENERAL NOTE  
These drawings are to be used in conjunction with the plans/section details, and  
other associated structural details as may be provided.  
These drawings are to be used in conjunction with the Building Regulations  
Approval, and the Codes of Practice and British Standards as necessary.  
These drawings are to be used in conjunction with the Health and Safety at Work etc. Act 1974  
drawings to be verified by the appointed Contractor on site prior to engaging in  
any work. The Contractor is responsible for ensuring the Health and Safety of the  
responsible person's immediate  
employees and for ensuring compliance with the CDM regulations,  
and appropriate Health & Safety on site procedures.  
These drawings are to be used in conjunction with any necessary PARTY WALL AGREEMENTS,  
prior to engaging in the works on site.

Design Date Description  
/ / /

Project No. A1 AP NE  
Scale 1:100 Drawing Status Planning Issue  
1st Revision Date Dec-24  
3 Hamlin Crescent  
Planner HAS 25U  
Drawing No. HC3-01-1004  
Copyright © 2024 DontMoveExtend.com and the Red Box are Registered Trade Marks Of Construct 360 Ltd