


Location Plan

Site Address: 3, Hamlin Crescent, Eastcote, HA5 2SU

Date Produced: 10-Dec-2024

Scale: 1:1250 @A3

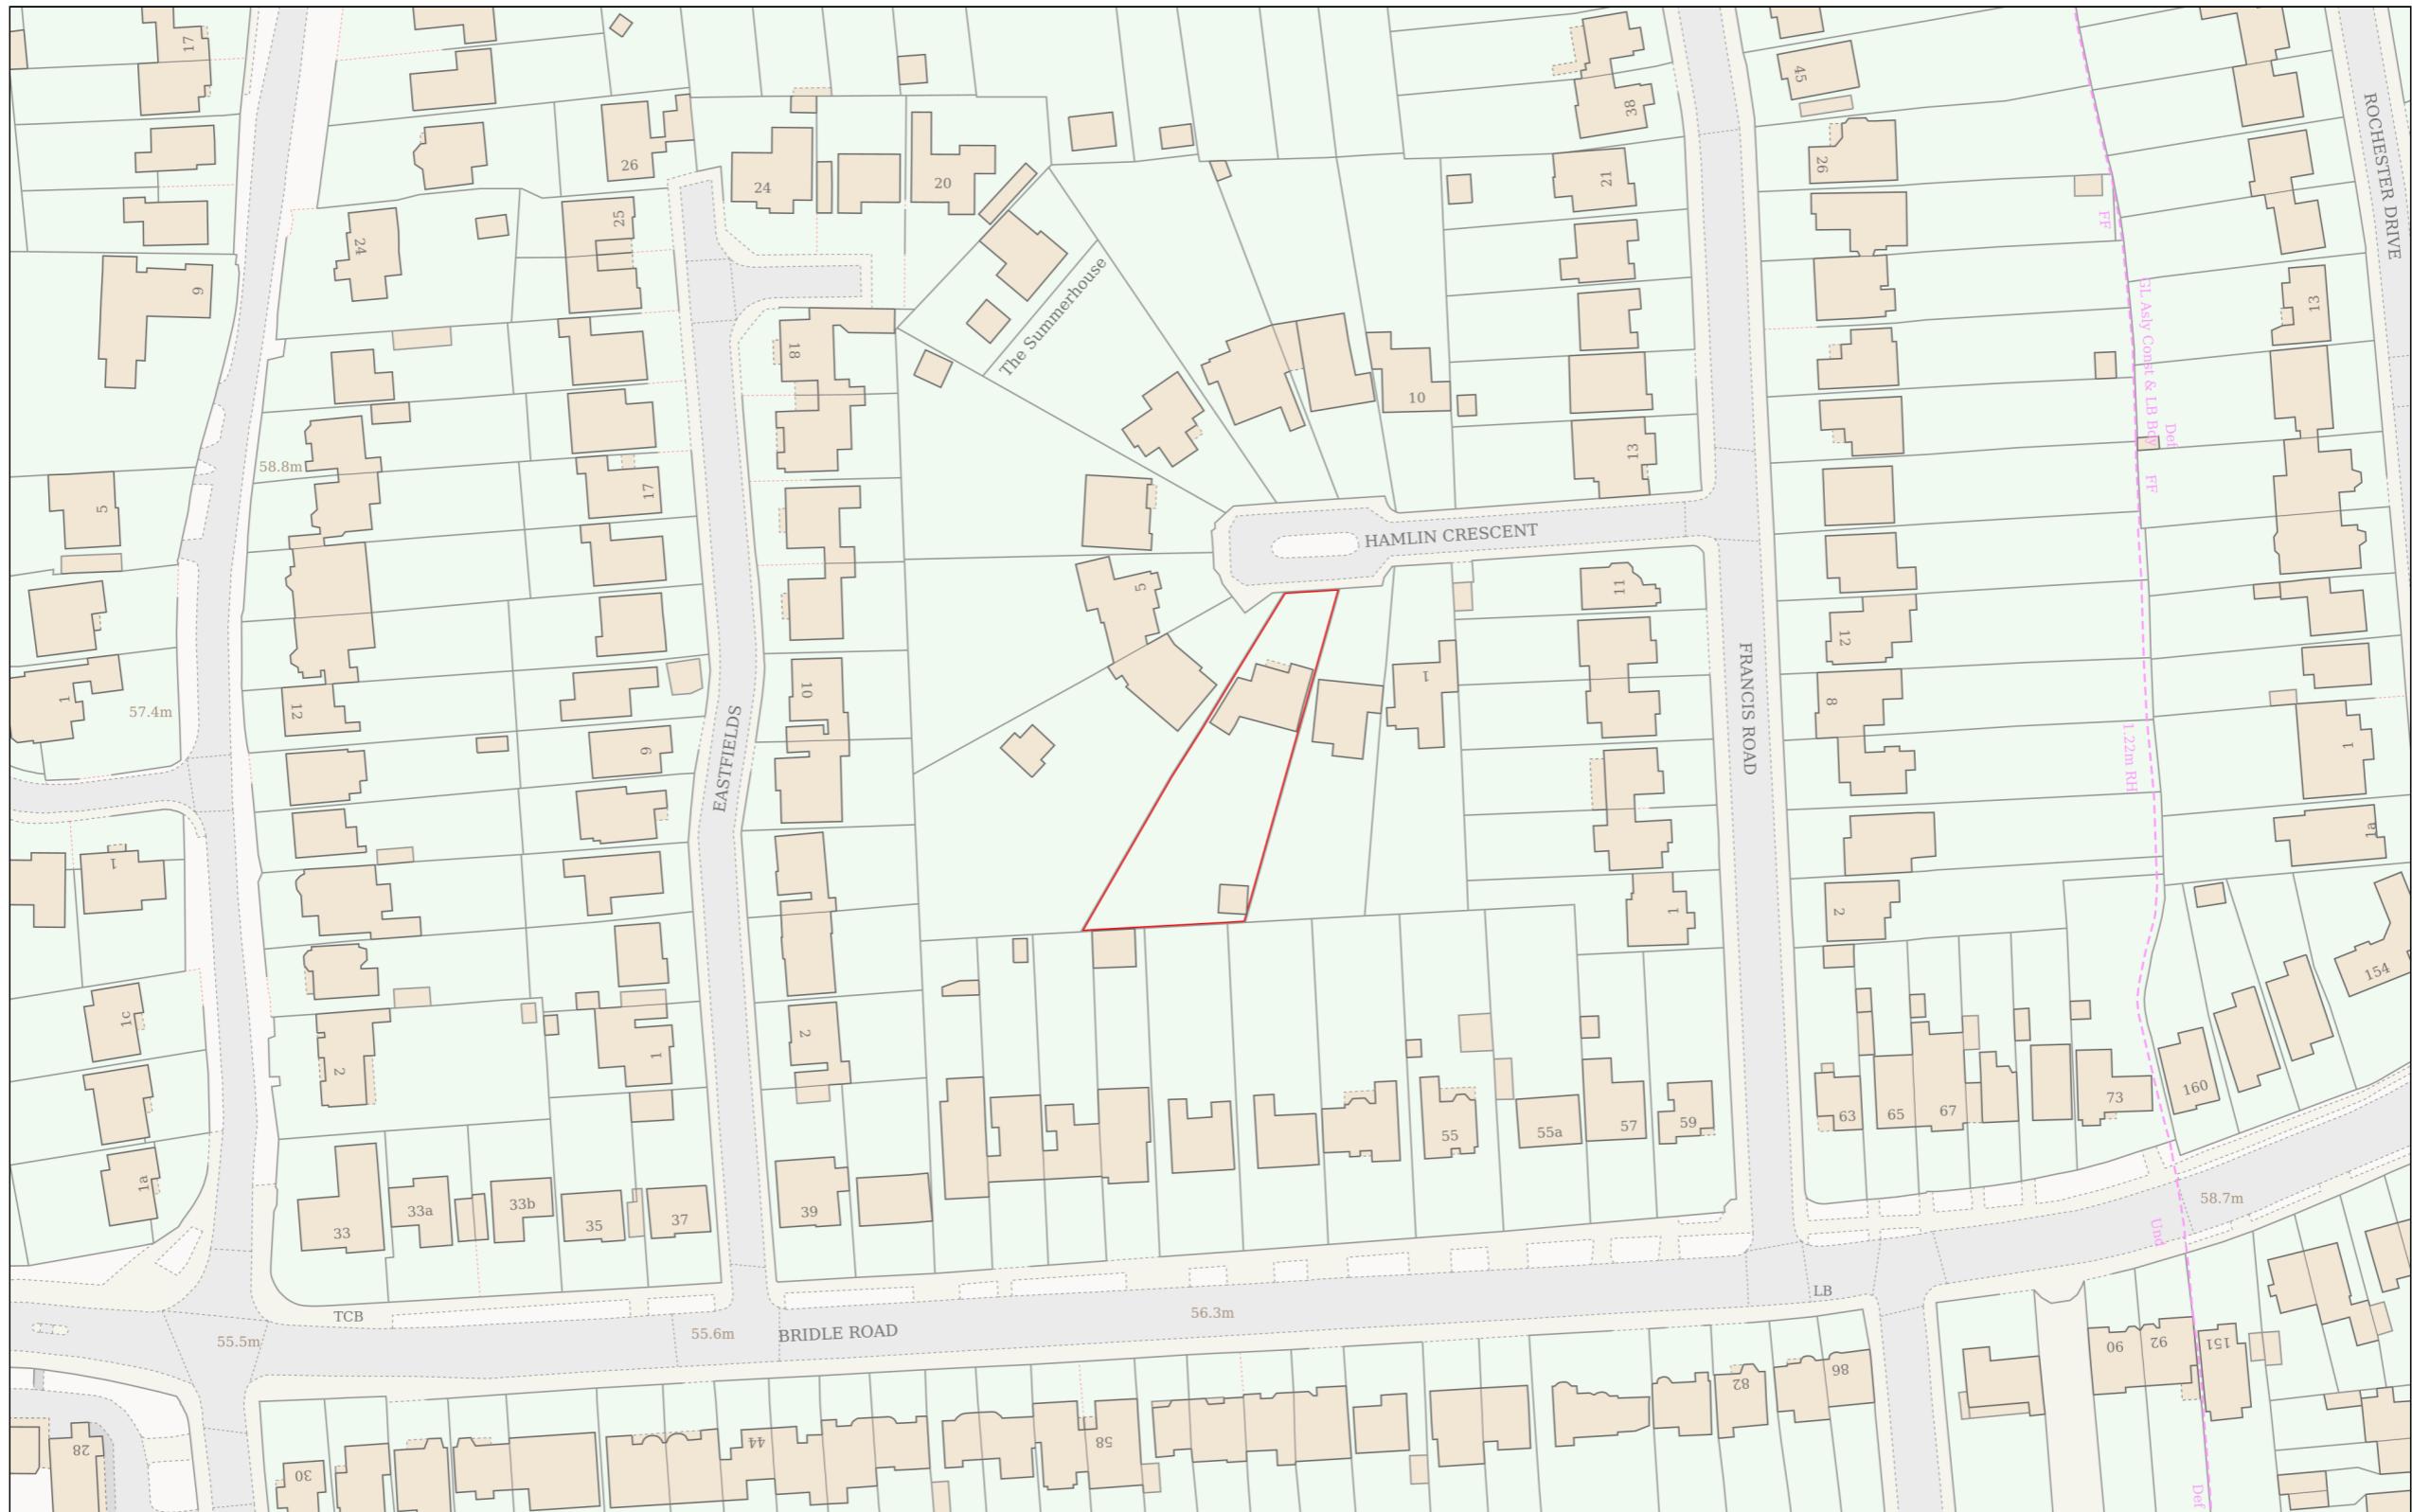

Planning Portal Reference: PP-13627879v1

0 50
Metres