



01 Ground Floor - Existing
Scale: 1:100

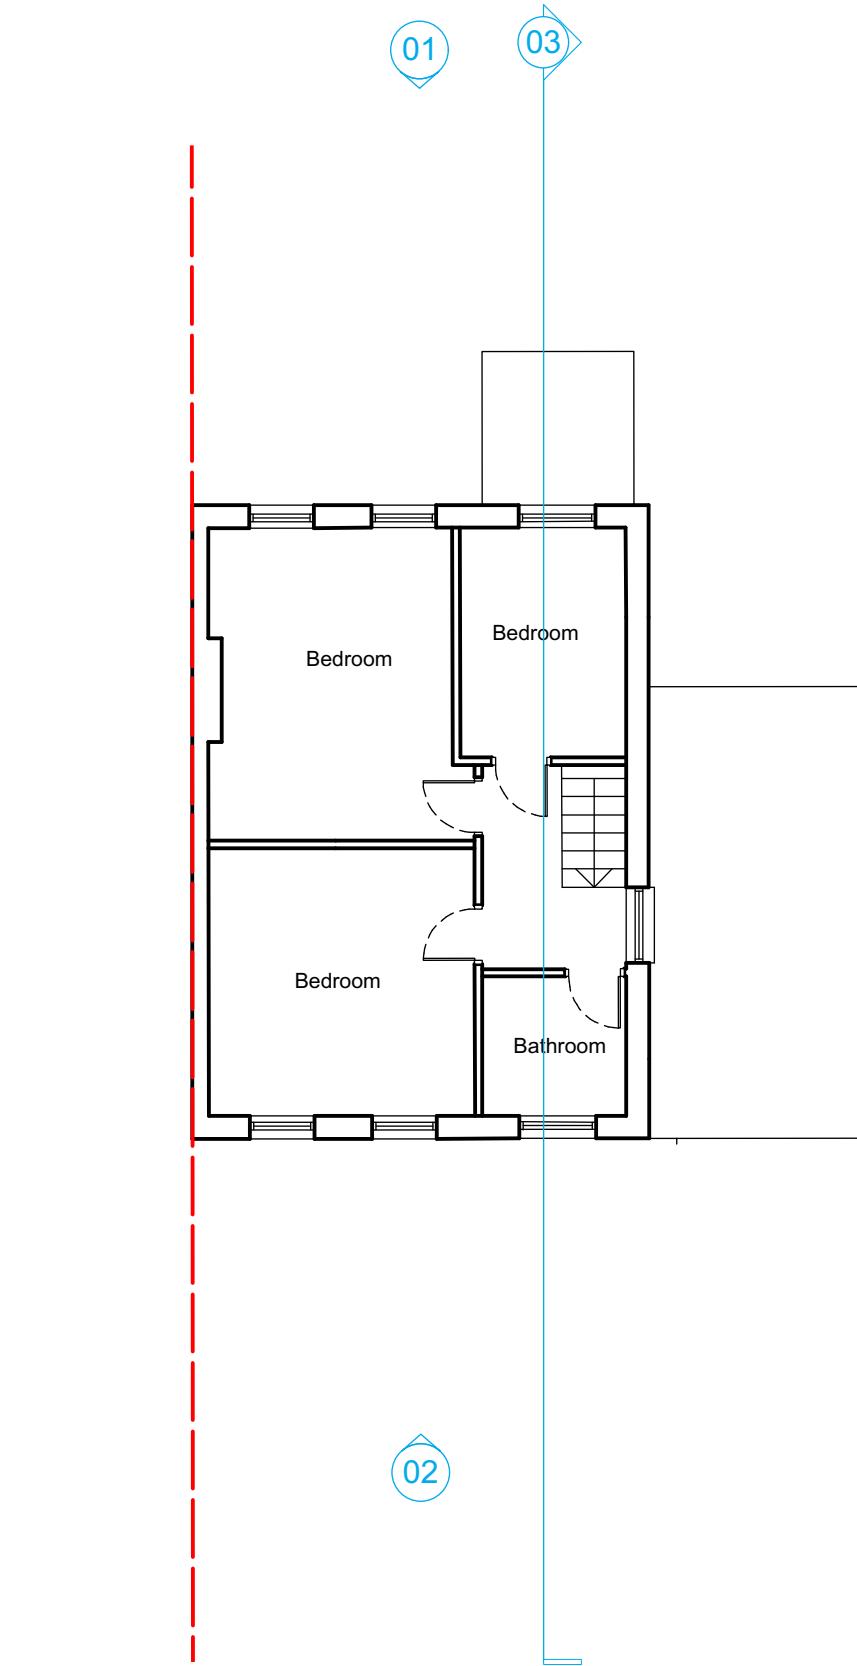

02 First Floor - Existing
Scale: 1:100

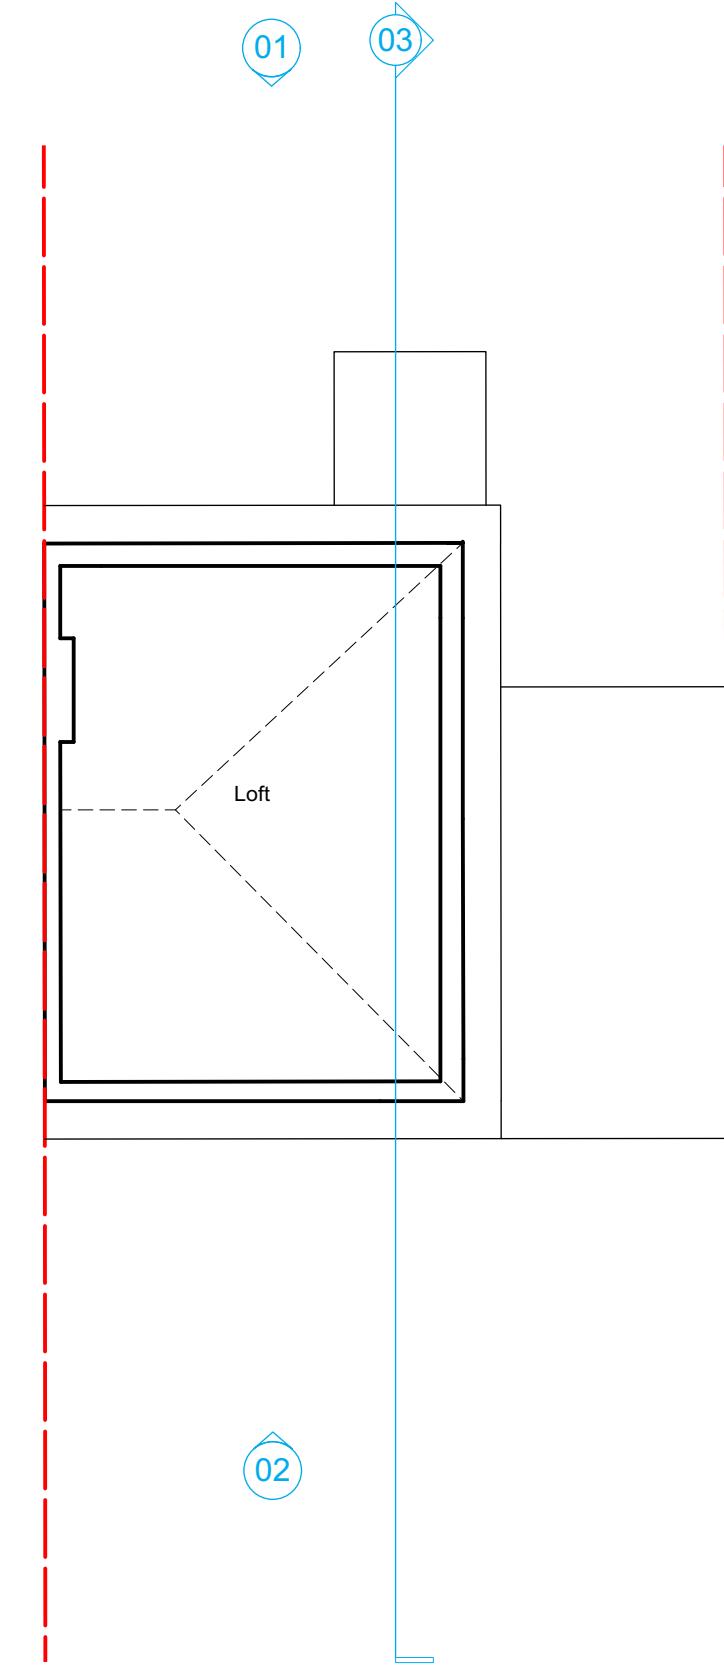

03 Second Floor - Existing
Scale: 1:100