



01 Ground Floor - Existing  
Scale: 1:100

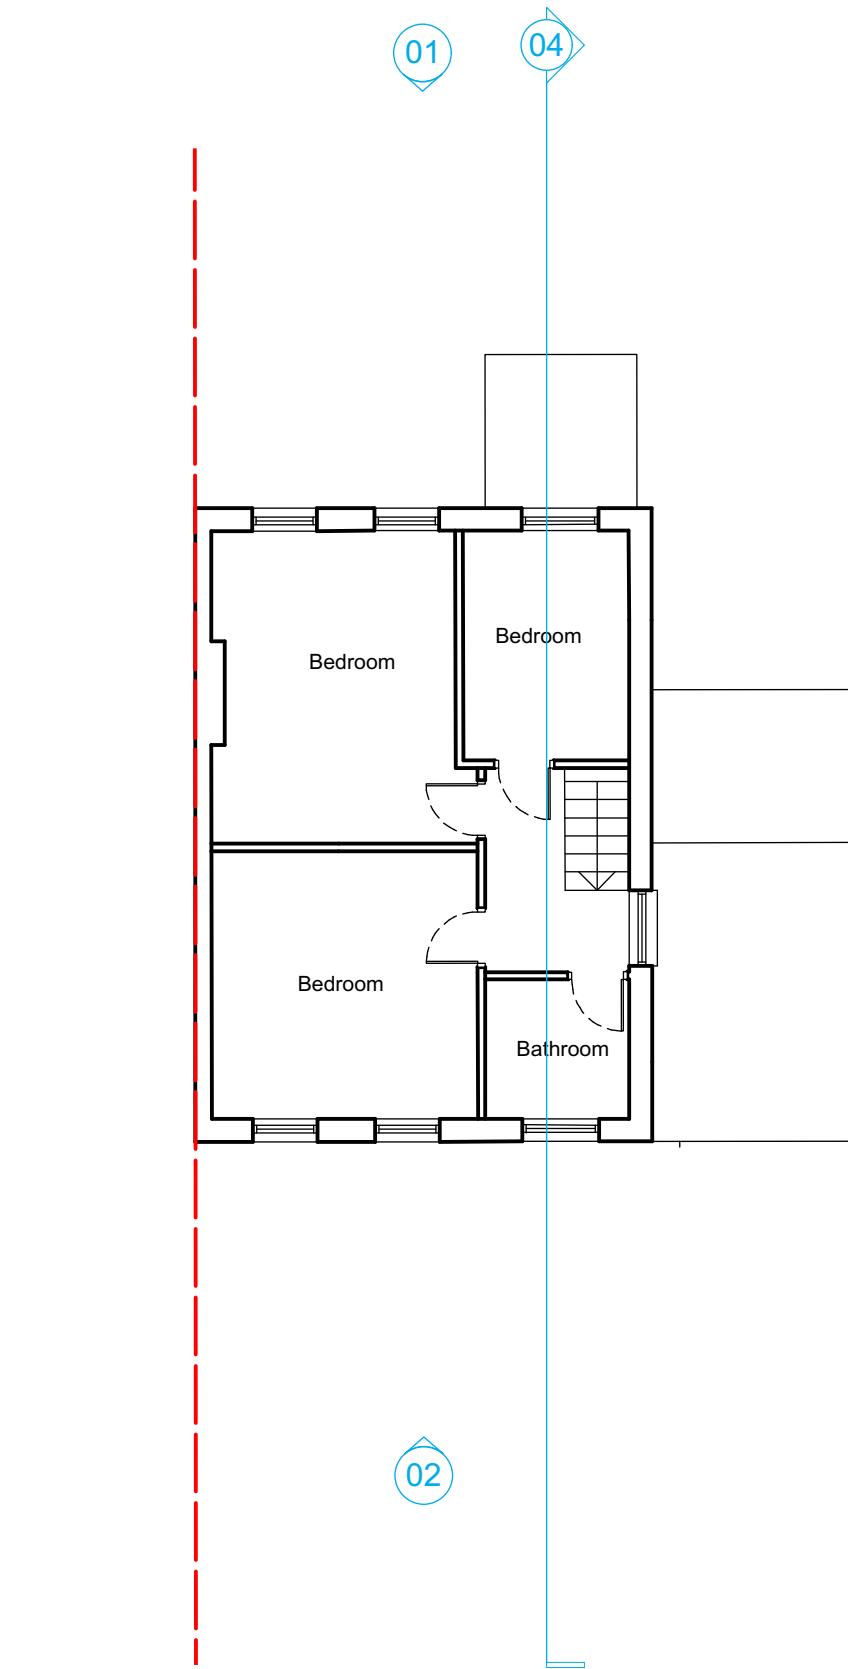

02 First Floor - Existing  
Scale: 1:100

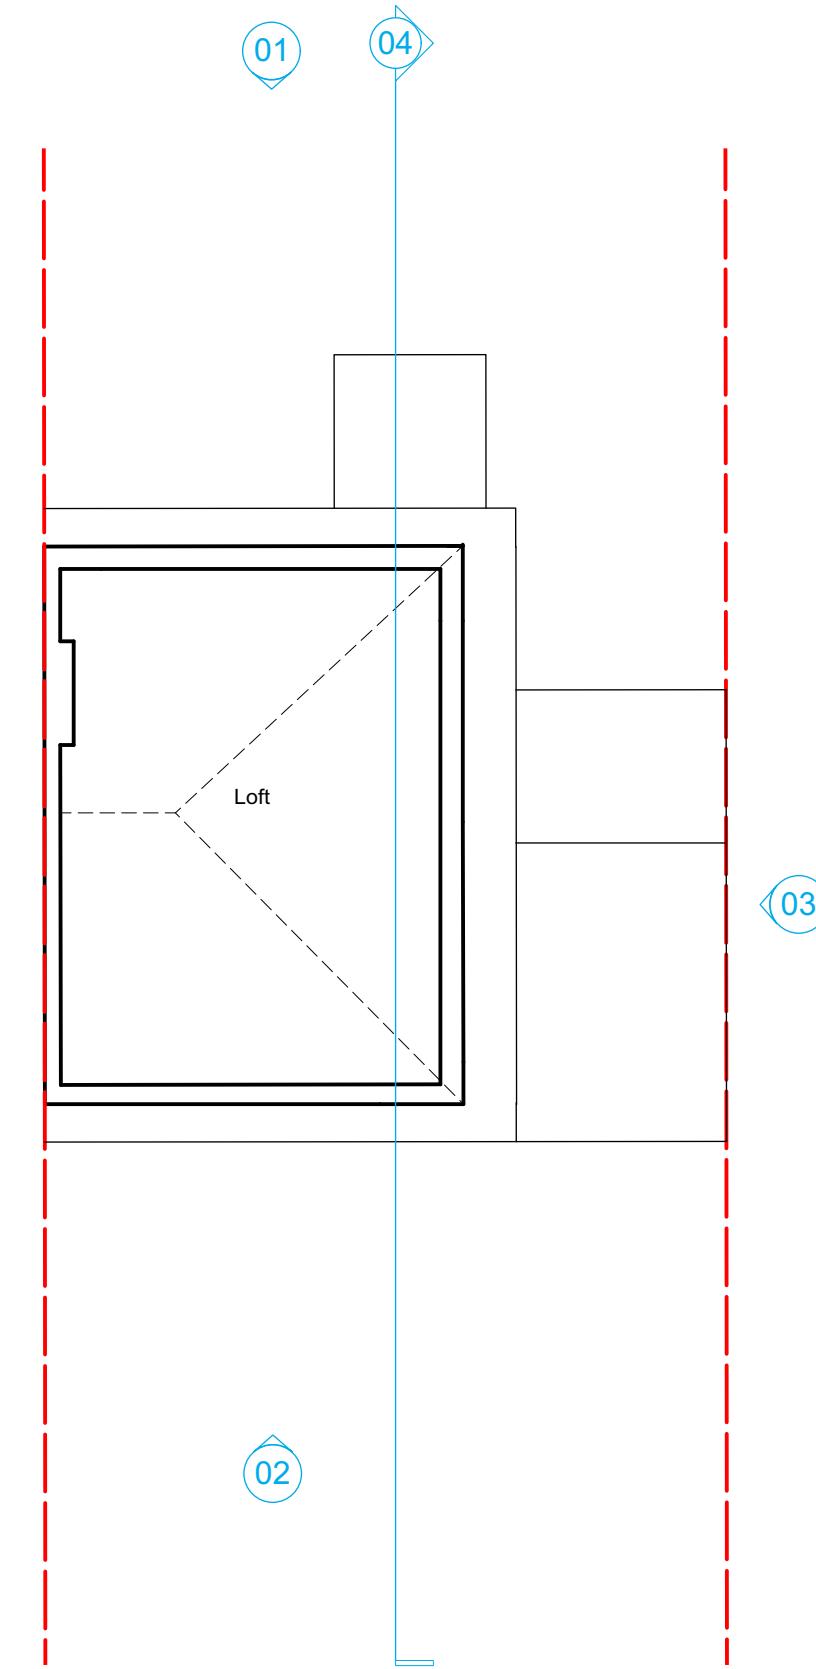

03 Second Floor - Existing  
Scale: 1:100

SCALE 1:100 @ A3  
0 1 2 3 4 5 M



52 St Giles Avenue  
House Plans - Existing

52SGA-PA-002A  
FEB 2024

Note: Drawings for planning purposes only, not to be used for construction