




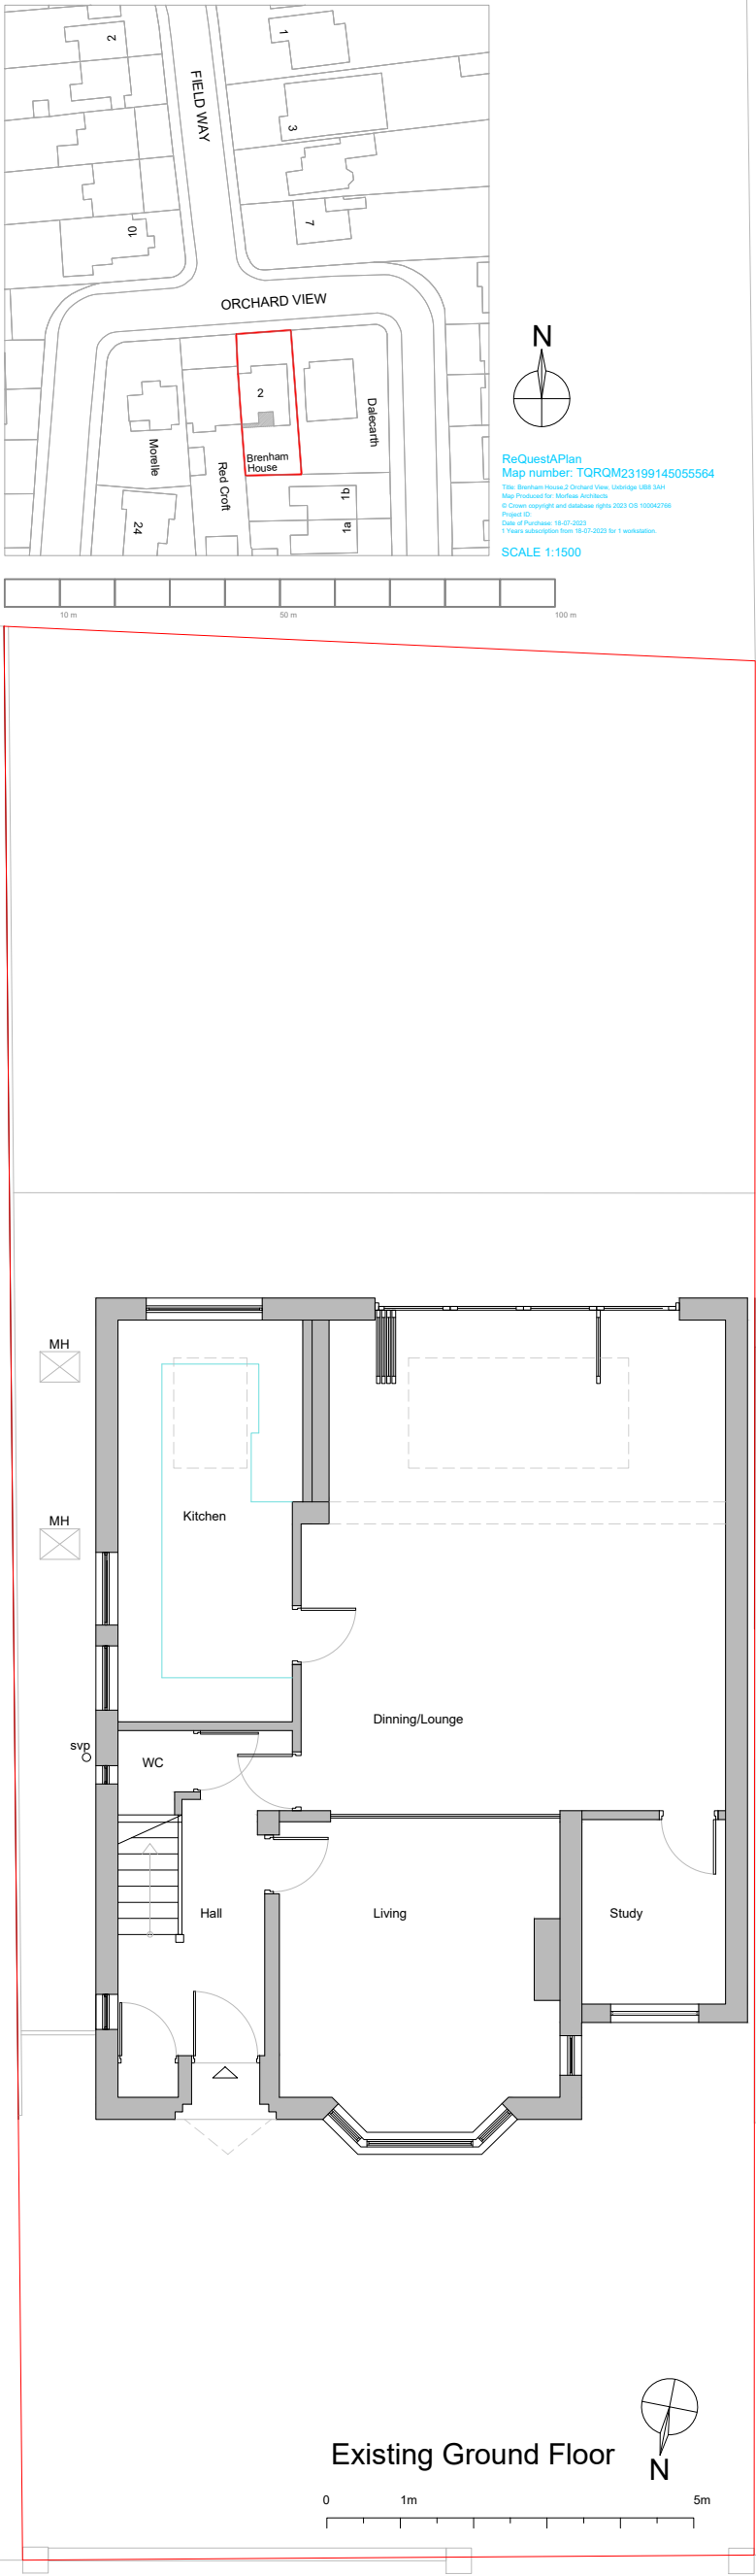

NOTES							
PROJECT :	DRAWING TITLE :	REFERENCE NUMBER:	DATE:	SCALE :	PAPER SIZE:	REVISION:	ARCHITECT:
Brenham House/ Orchard View Uxbridge South, UB8 3AH	Existing Ground Floor	01	17/07/2023	1:100	A3	0	Eva Dionysiou

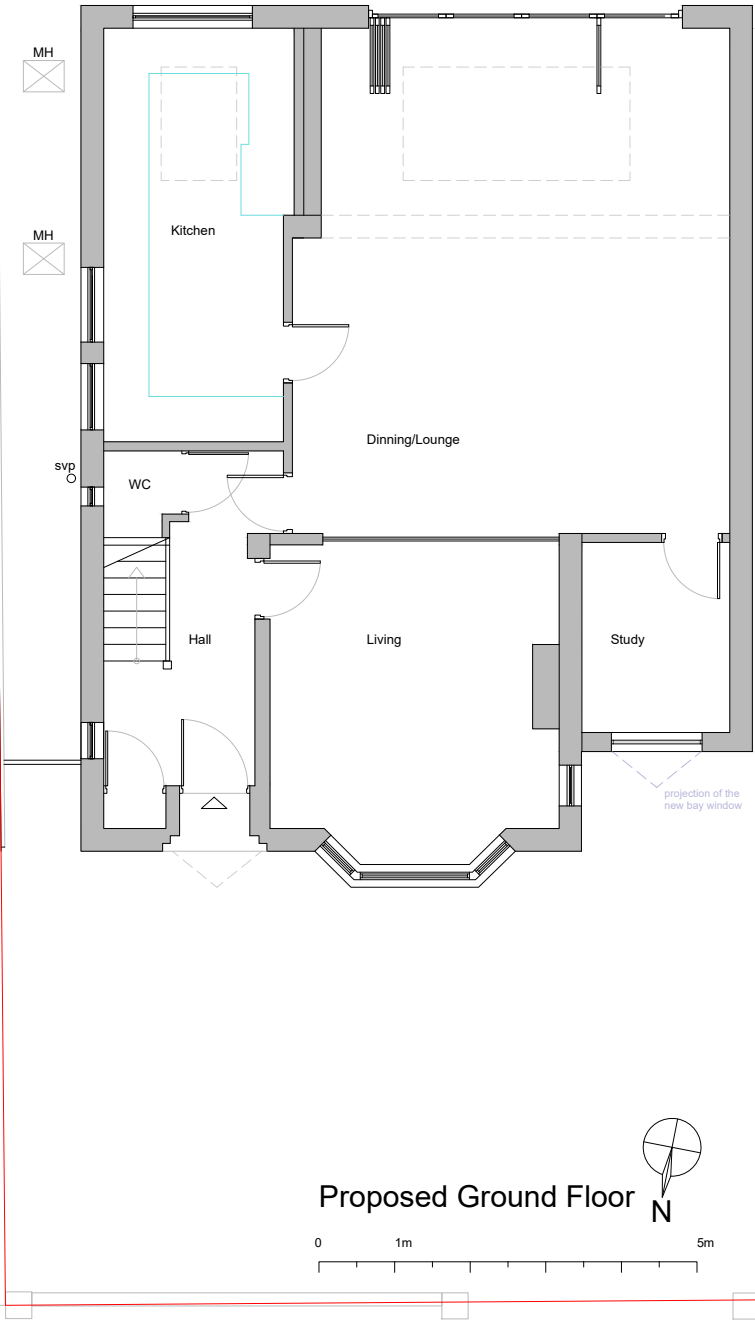


MORFEAS ARCHITECTS _WINDSOR BERKSHIRE

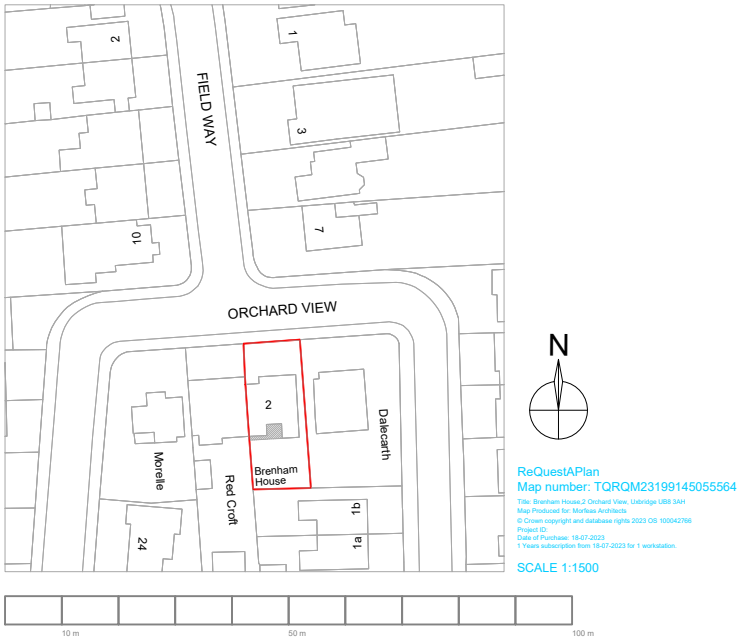

NOTES							
PROJECT :	DRAWING TITLE :	REFERENCE NUMBER:	DATE:	SCALE :	PAPER SIZE:	REVISION:	ARCHITECT:
Brenham House/ Orchard View Uxbridge South, UB8 3AH	Proposed Ground Floor	02	17/07/2023	1:100	A3	0	Eva Dionysiou





MORFEAS ARCHITECTS _WINDSOR BERKSHIRE

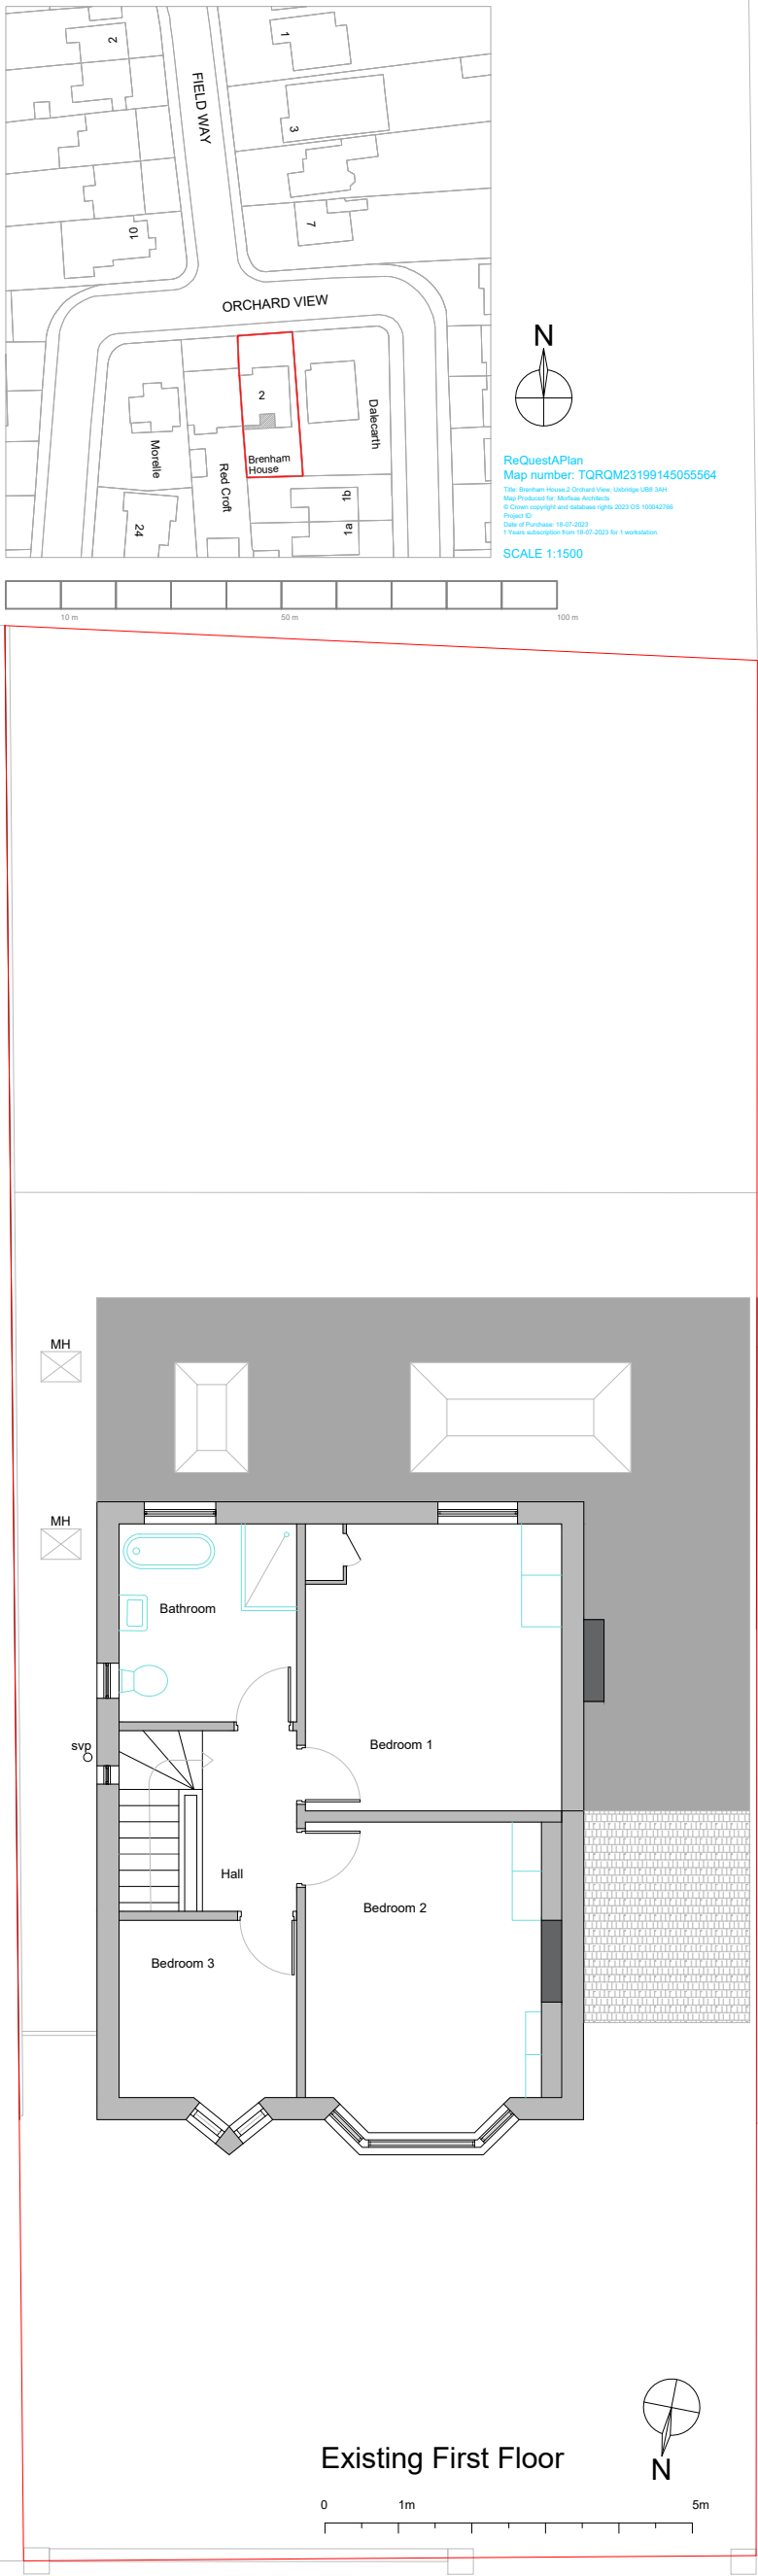

NOTES							
PROJECT :	DRAWING TITLE :	REFERENCE NUMBER:	DATE:	SCALE :	PAPER SIZE:	REVISION:	ARCHITECT:
Brenham House/ Orchard View Uxbridge South, UB8 3AH	Existing First Floor	03	17/07/2023	1:100	A3	0	Eva Dionysiou



MORFEAS ARCHITECTS _WINDSOR BERKSHIRE

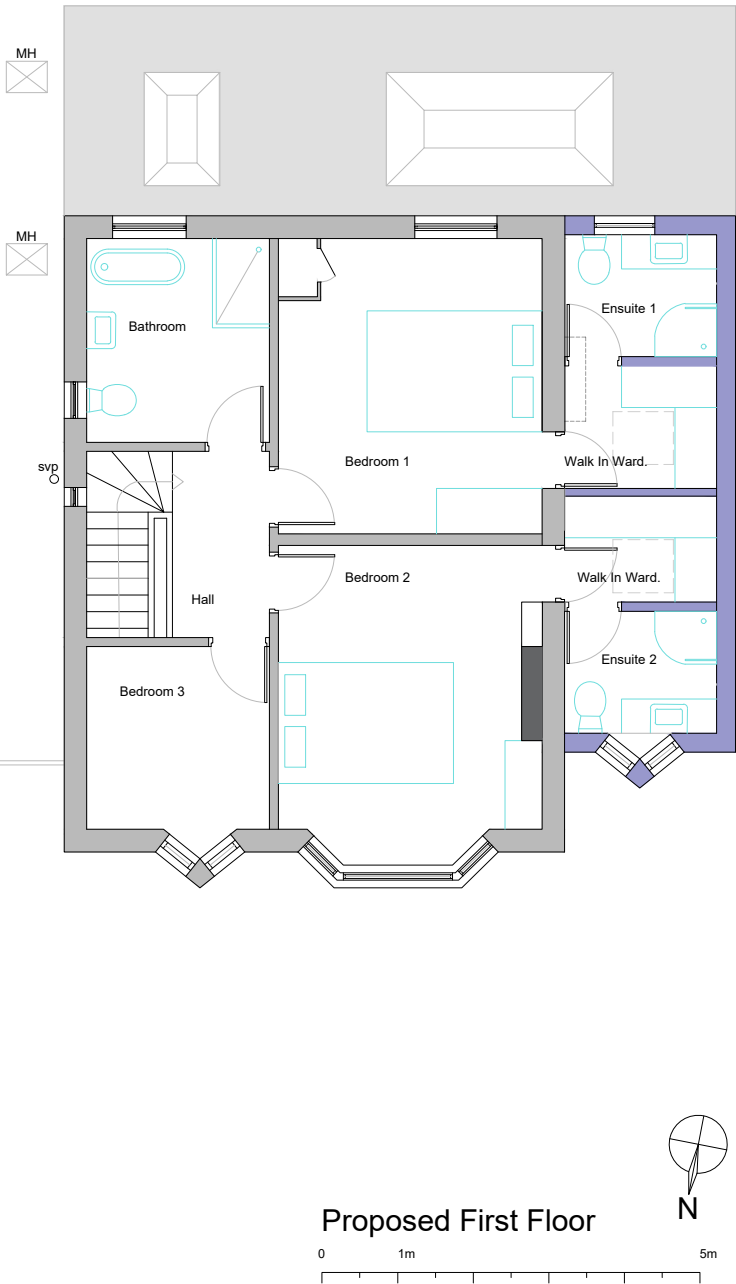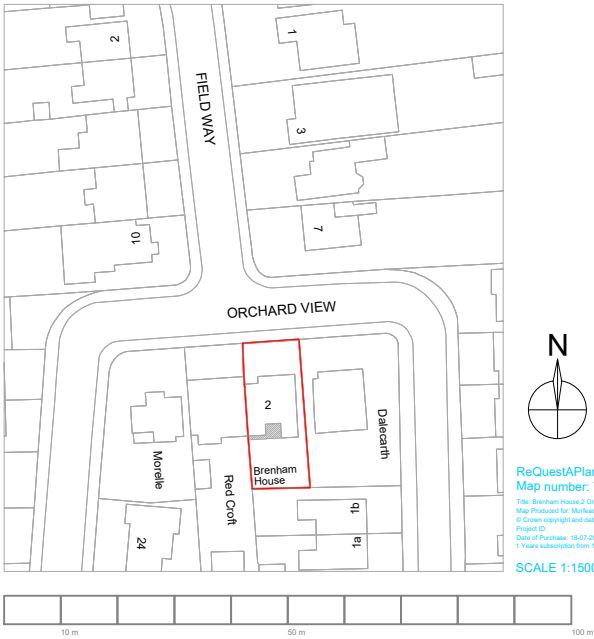


NOTES

PROJECT :	DRAWING TITLE :	REFERENCE NUMBER:	DATE:	SCALE :	PAPER SIZE:	REVISION:	ARCHITECT:
Brenham House/ Orchard View Uxbridge South, UB8 3AH	Proposed First Floor	04	17/07/2023	1:100	A3	0	Eva Dionysiou




MORFEAS ARCHITECTS _WINDSOR BERKSHIRE

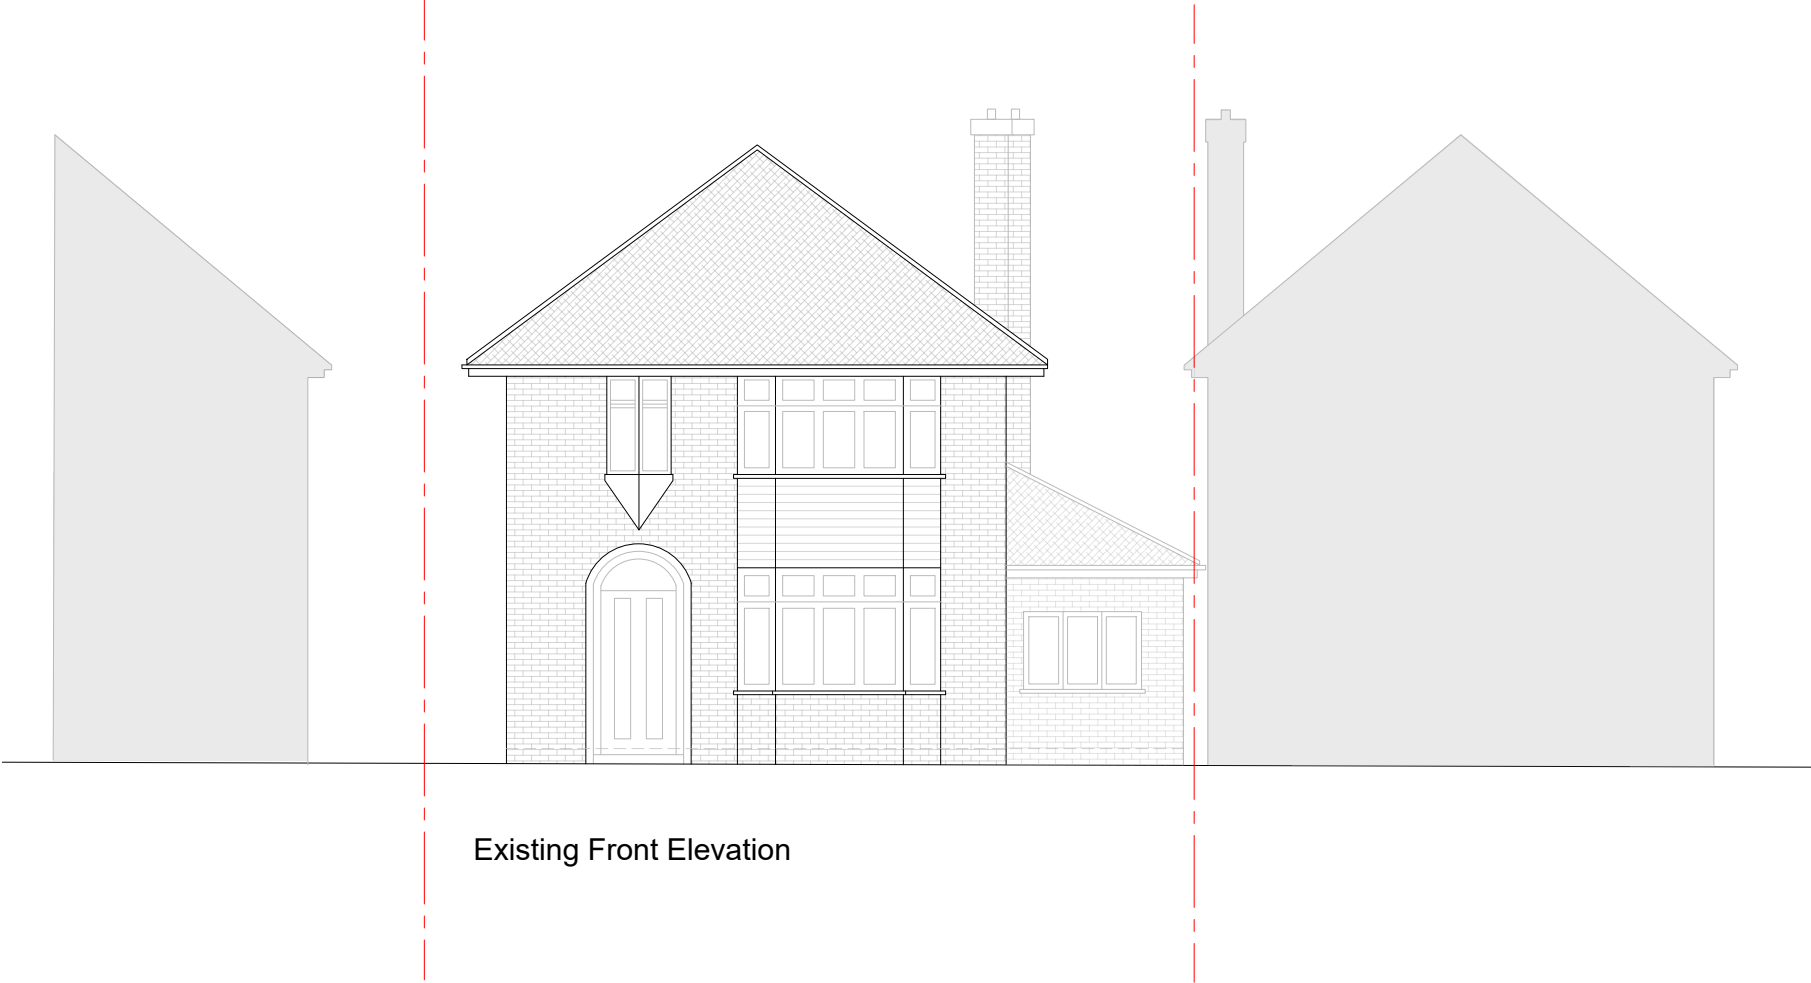


NOTES							
PROJECT :	DRAWING TITLE :	REFERENCE NUMBER:	DATE:	SCALE :	PAPER SIZE:	REVISION:	ARCHITECT:
Brenham House/ Orchard View Uxbridge South, UB8 3AH	Front Elevations	05	17/07/2023	1:100	A3	0	Eva Dionysiou




MORFEAS ARCHITECTS _WINDSOR BERKSHIRE

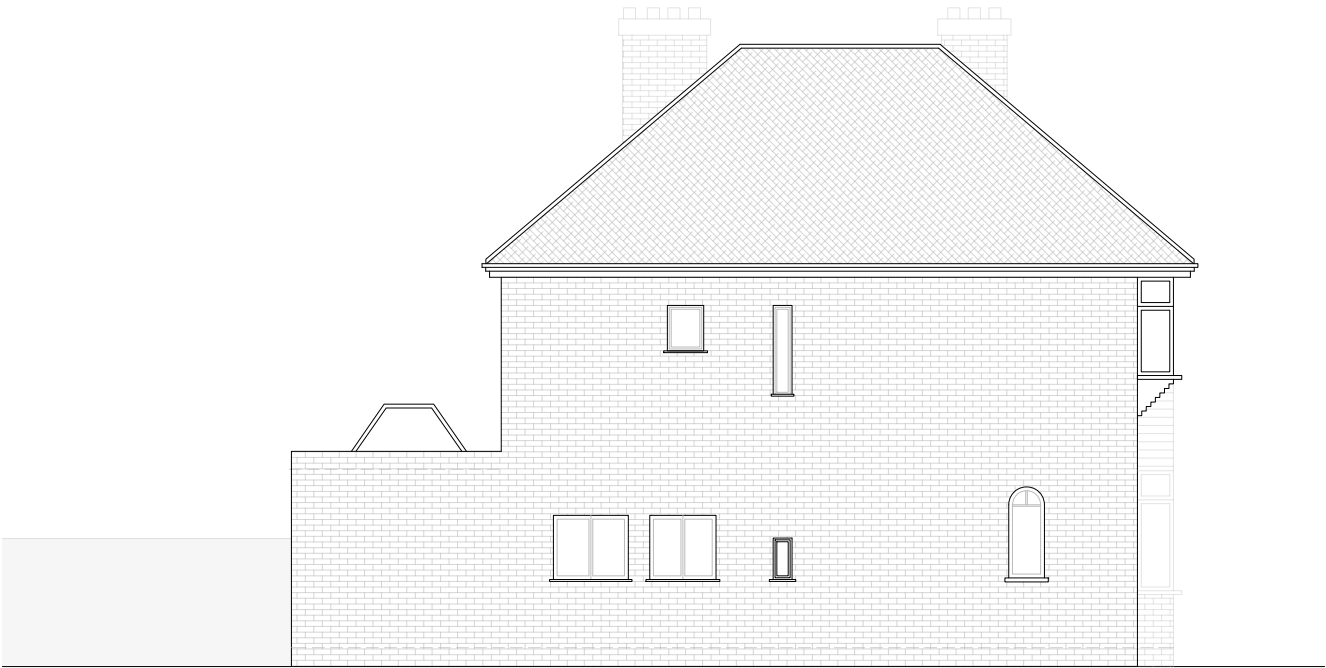

Existing Side Elevation B

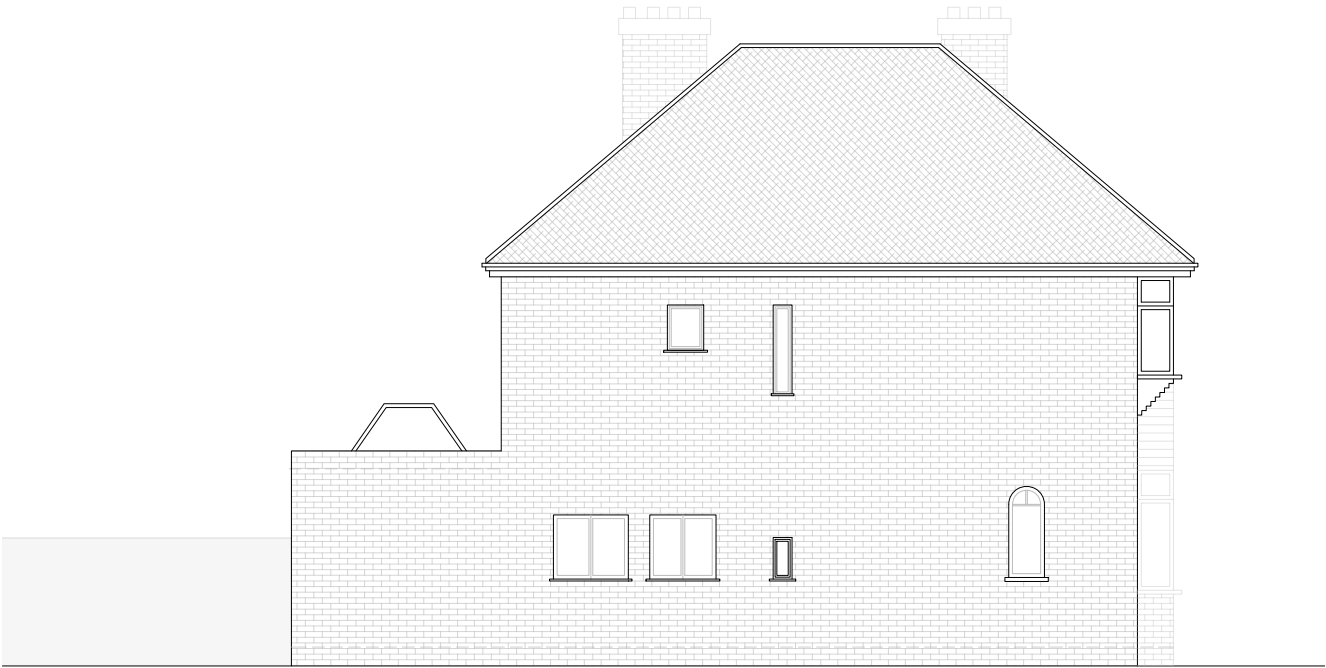


Proposed Side Elevation A - No changes -

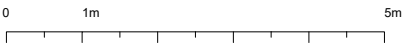


NOTES							
PROJECT :	DRAWING TITLE :	REFERENCE NUMBER:	DATE:	SCALE :	PAPER SIZE:	REVISION:	ARCHITECT:
Brenham House/ Orchard View Uxbridge South, UB8 3AH	Side A Elevations	06	17/07/2023	1:100	A3	0	Eva Dionysiou




MORFEAS ARCHITECTS _WINDSOR BERKSHIRE

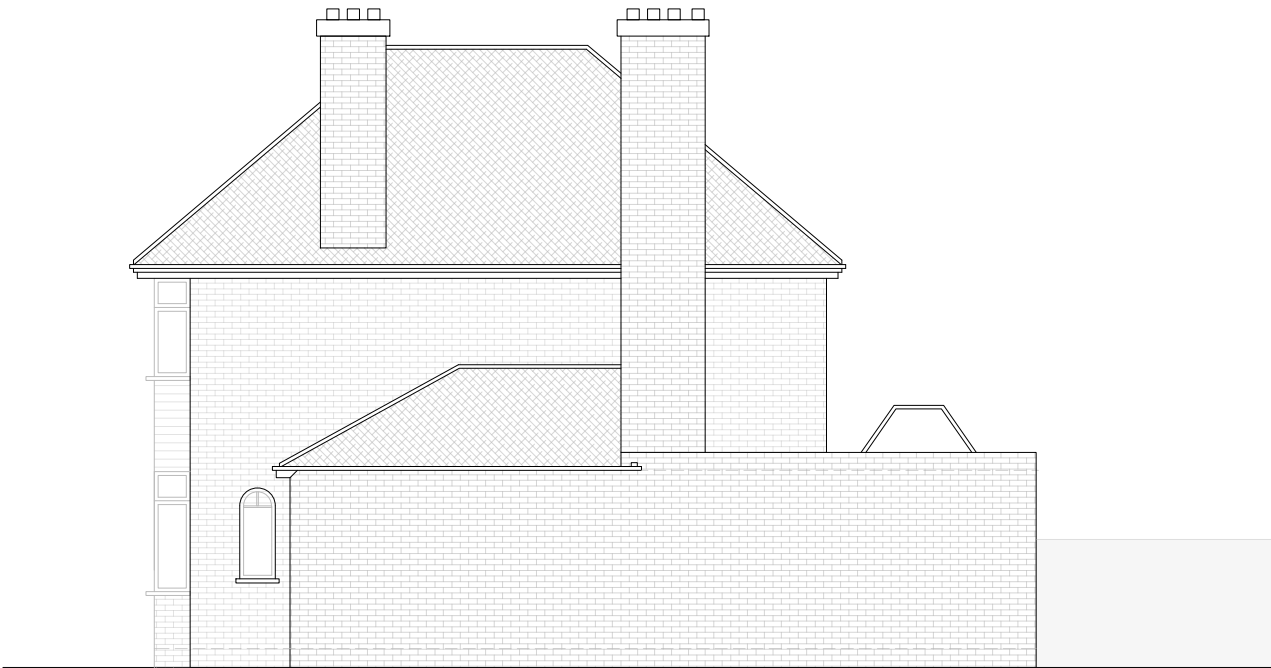

Existing Side Elevation B

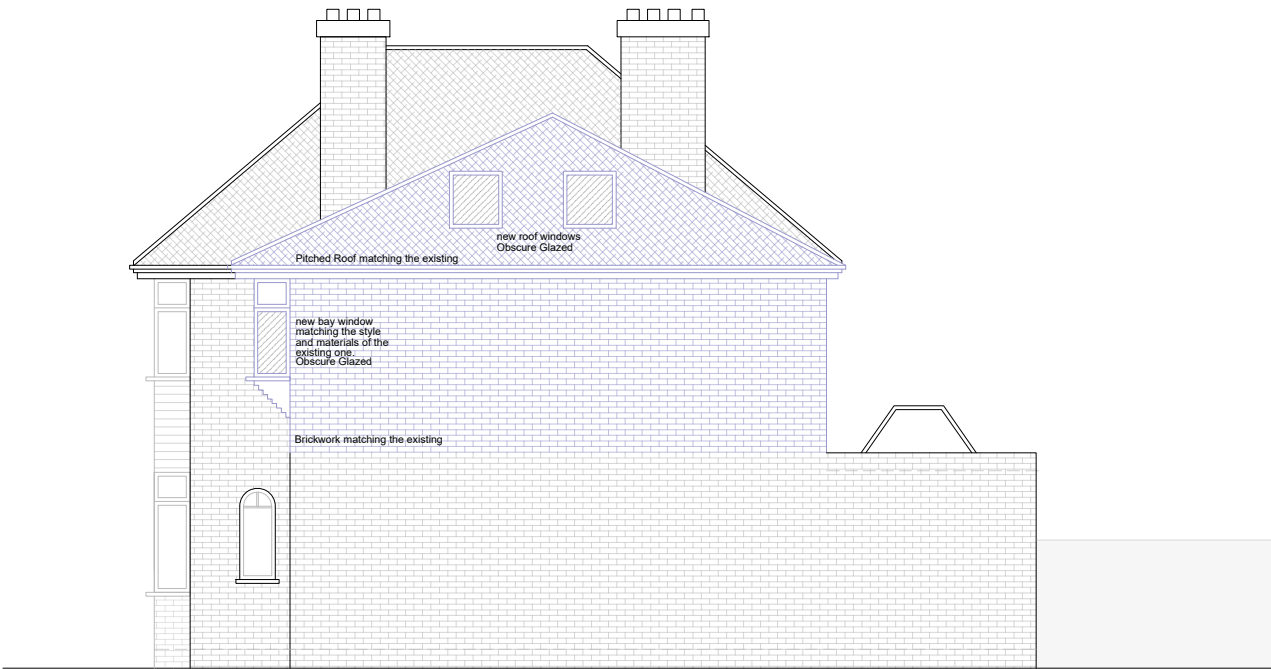


Proposed Side Elevation B

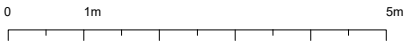

NOTES							
PROJECT :	DRAWING TITLE :	REFERENCE NUMBER:	DATE:	SCALE :	PAPER SIZE:	REVISION:	ARCHITECT:
Brenham House/ Orchard View Uxbridge South, UB8 3AH	Side B Elevations	07	17/07/2023	1:100	A3	0	Eva Dionysiou



MORFEAS ARCHITECTS _WINDSOR BERKSHIRE

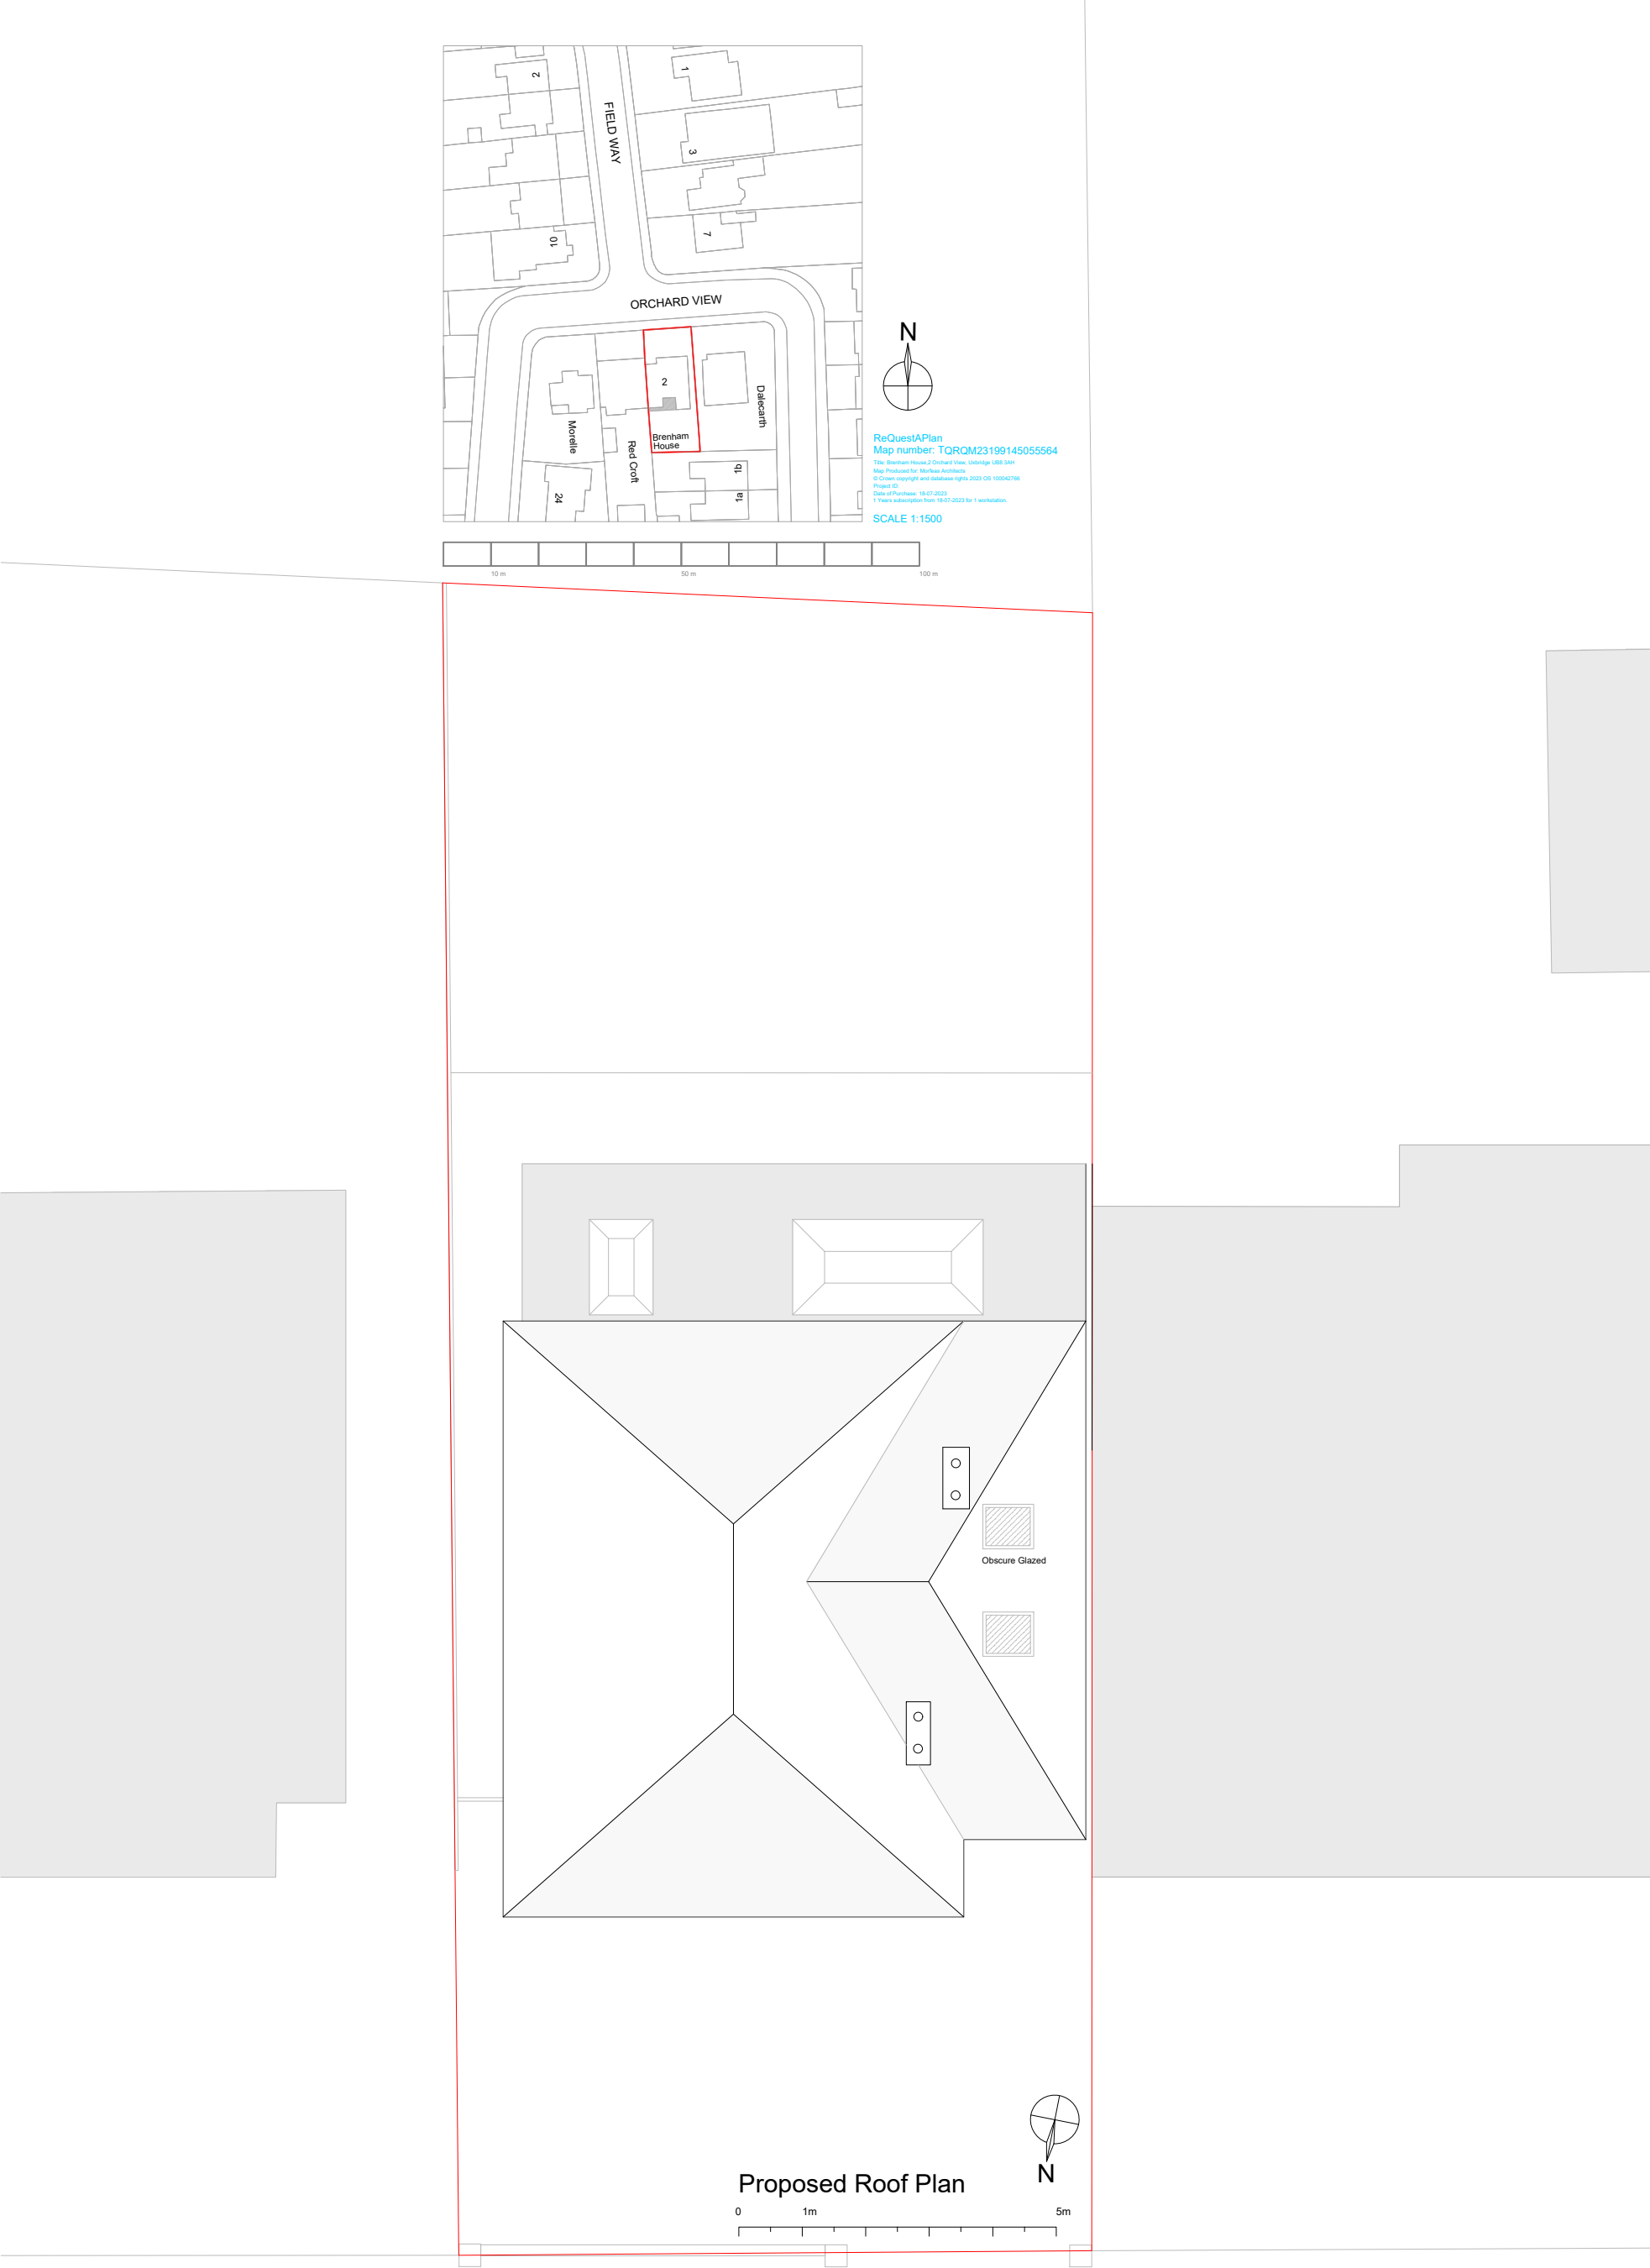

NOTES							
PROJECT :	DRAWING TITLE :	REFERENCE NUMBER:	DATE:	SCALE :	PAPER SIZE:	REVISION:	ARCHITECT:
Brenham House/ Orchard View Uxbridge South, UB8 3AH	Proposed Roof Plan	09	17/07/2023	1:100	A3	0	Eva Dionysiou



MORFEAS ARCHITECTS _WINDSOR BERKSHIRE