


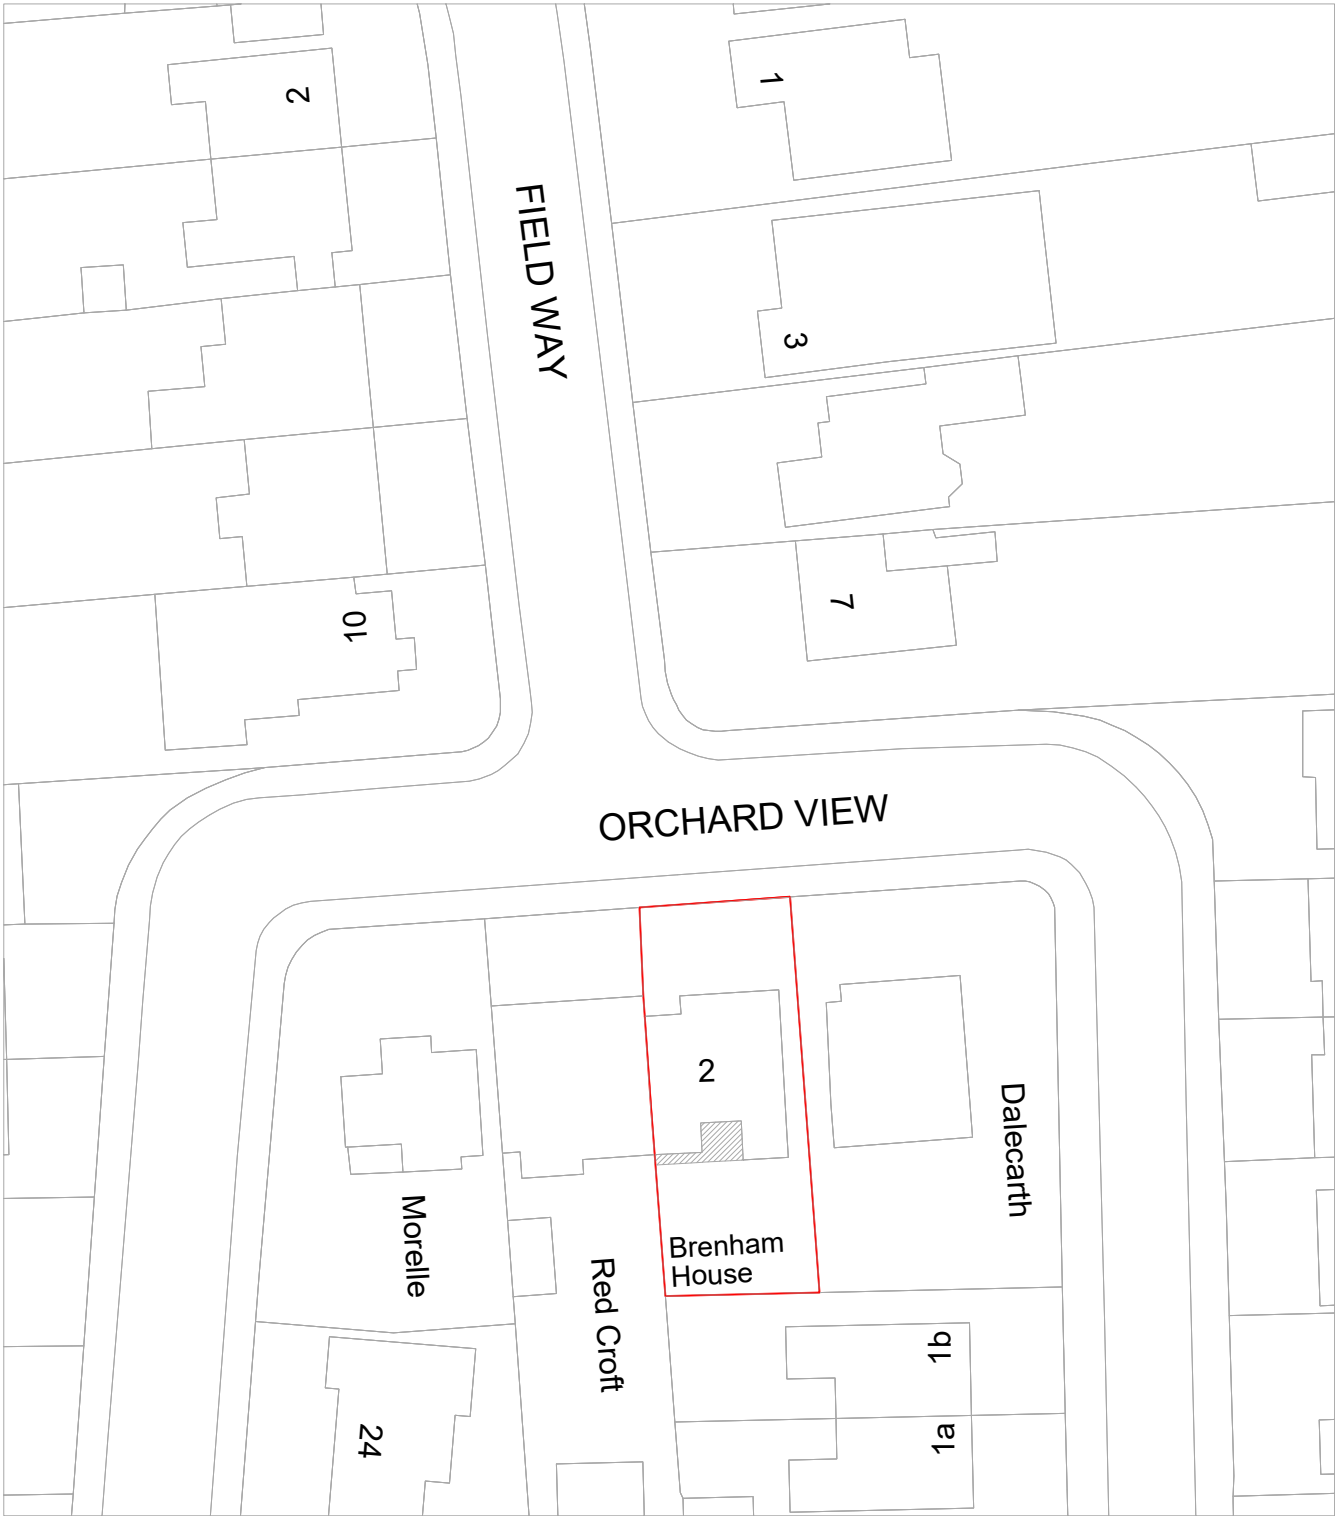

ReQuestAPIan
Map number: TQRQM23199145055564

Title: Brenham House,2 Orchard View, Uxbridge UB8 3AH
Map Produced for: Morfeas Architects
© Crown copyright and database rights 2023 OS 100042766
Project ID:
Date of Purchase: 18-07-2023
1 Years subscription from 18-07-2023 for 1 workstation.



NOTES							
PROJECT :	DRAWING TITLE :	REFERENCE NUMBER:	DATE:	SCALE :	PAPER SIZE:	REVISION:	ARCHITECT:
Brenham House/ Orchard View Uxbridge South, UB8 3AH	Location Plan	00	17/07/2023	1:500	A3	0	Eva Dionysiou



MORFEAS ARCHITECTS _WINDSOR BERKSHIRE