



REVISION REGISTER:		
REV.	DRAWN BY	DATE
		DESCRIPTION

- GENERAL NOTES:**
- THIS DRAWING IS TO BE READ IN CONJUNCTION WITH ALL GENERAL ARRANGEMENT DRAWINGS, PROJECT DETAILS AND SPECIFICATIONS.
 - ALL DIMENSIONS TO BE CHECKED ON SITE PRIOR TO THE FABRICATION OF ANY WORK AND/OR ORDERING ANY MATERIAL. UNLESS NOTED OTHERWISE, ALL DIMENSIONS ARE TO STRUCTURAL FACES AND/OR PARTITION STUDS.
 - DO NOT SCALE THE DRAWING ON SITE FOR CONSTRUCTION.
 - ALL RIGHTS RESERVED.
 - THIS DRAWING IS COPY RIGHT OF ARCHITORIUM DEVELOPMENTS LTD. DO NOT COPY OR USE THIS DRAWING OR ANY OF ITS INFORMATION / NOTES WITHOUT WRITTEN APPROVAL OF ARCHITORIUM DEVELOPMENTS LTD.

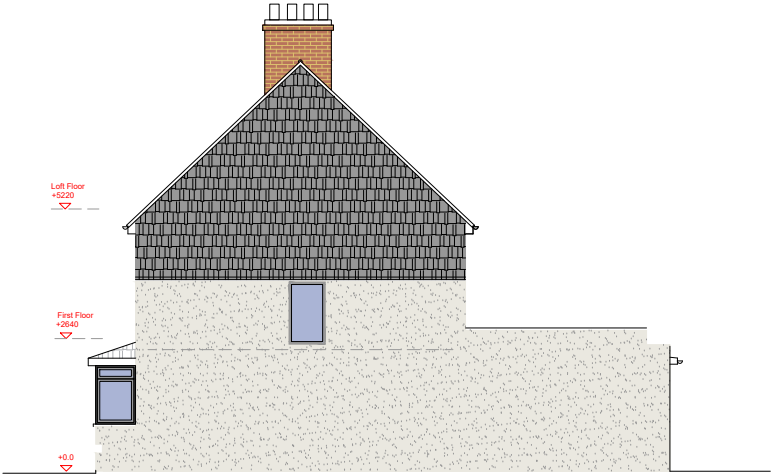

EXISTING SIDE ELEVATION

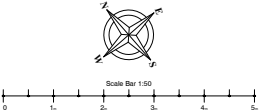

STATUS
BUILDING_CONTROL

Project
24_WEST_WALK_U83_33H

Drawing Title
EXISTING_SIDE_ELEVATION

Date JULY.2025	Scale 1:50@A1	Drawn by AB-1
Project No 438	Drawing No 17-438-E03	Revision