

REVISION REGISTER:		
REV.	DRAWN BY	DATE
		DESCRIPTION



- GENERAL NOTES:**
- THIS DRAWING IS TO BE READ IN CONJUNCTION WITH ALL GENERAL ARRANGEMENT DRAWINGS, PROJECT DETAILS AND SPECIFICATIONS.
 - ALL DIMENSIONS TO BE CHECKED ON SITE PRIOR TO THE FABRICATION OF ANY WORK AND/OR ORDERING ANY MATERIAL. UNLESS NOTED OTHERWISE, ALL DIMENSIONS ARE TO STRUCTURAL FACES AND/OR PARTITION STUDS.
 - DO NOT SCALE THE DRAWING ON SITE FOR CONSTRUCTION.
 - ALL RIGHTS RESERVED.
 - THIS DRAWINGS IS COPY RIGHT OF ARCHITORIUM DEVELOPMENTS LTD. DO NOT COPY OR USE THIS DRAWING OR ANY OF ITS INFORMATION / NOTES WITHOUT WRITTEN APPROVAL OF ARCHITORIUM DEVELOPMENTS LTD.




LOCATION PLAN
1 : 1250

LEGENDS:


- SITE BOUNDARY
EXISTING BUILDING
PROPOSED BUILDING

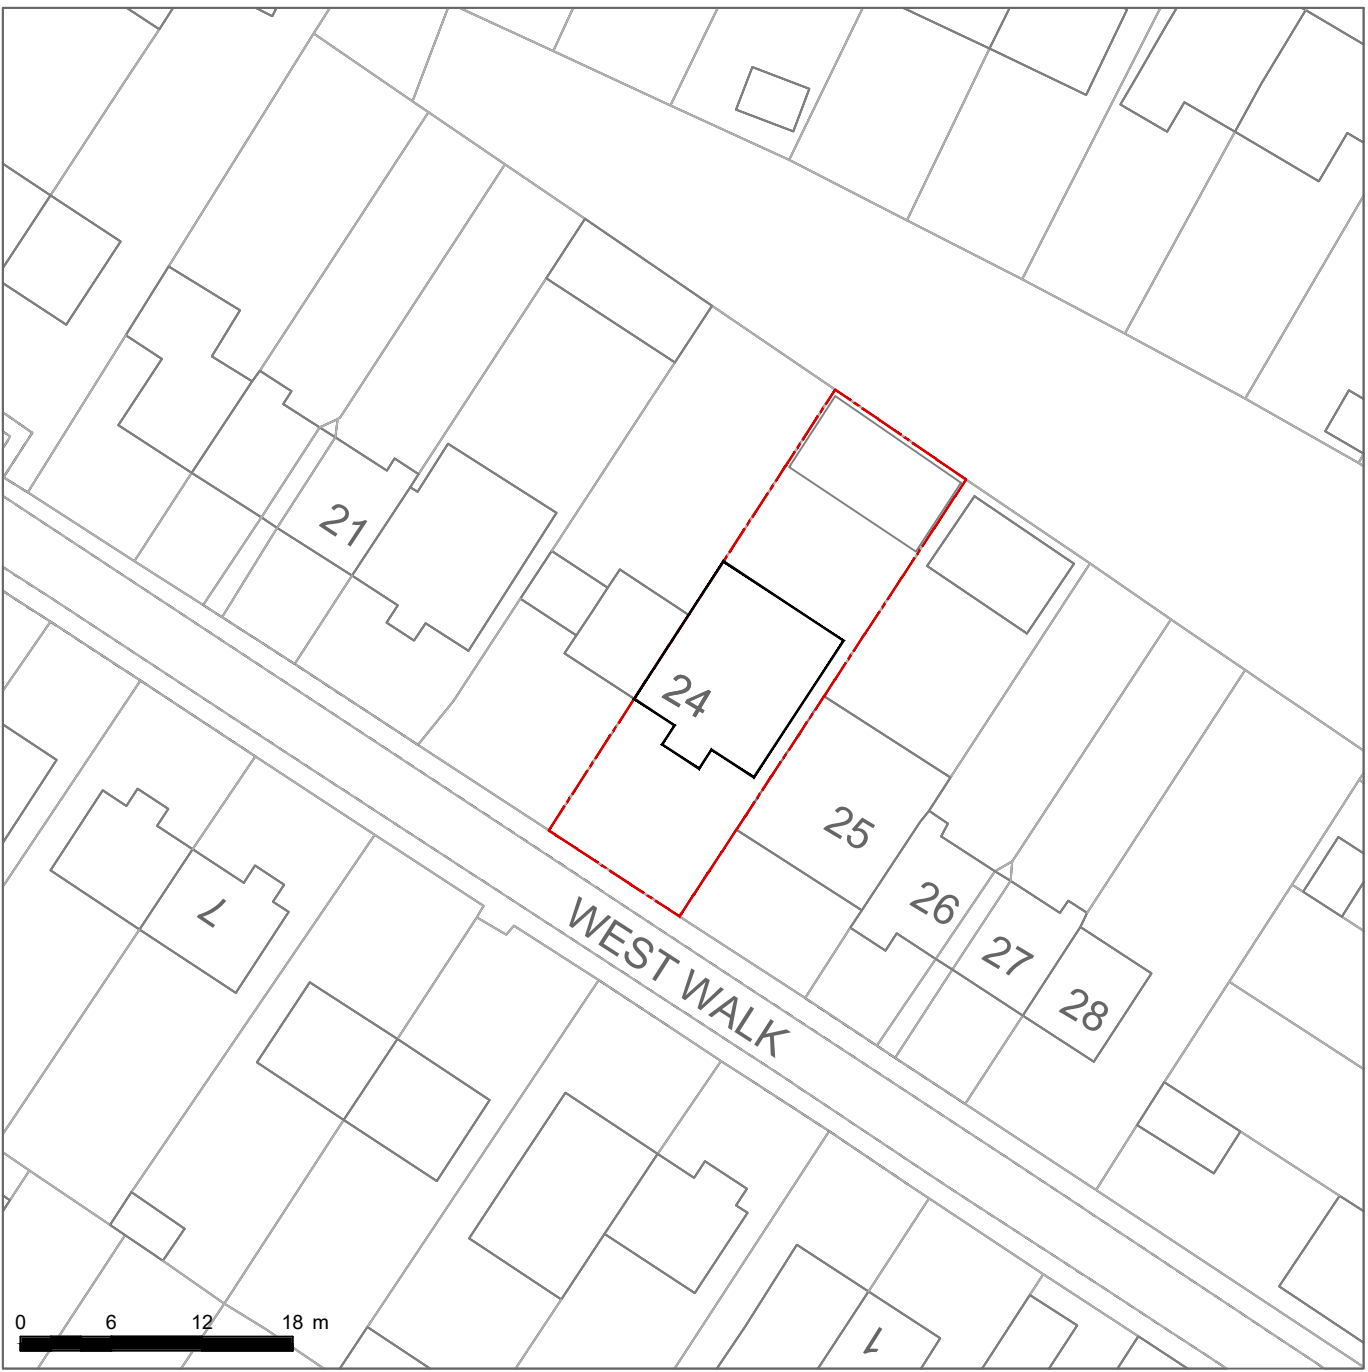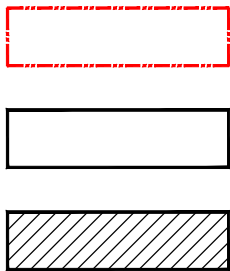

EXISTING SITE LAYOUT/BLOCK PLAN
SCALE 1:500

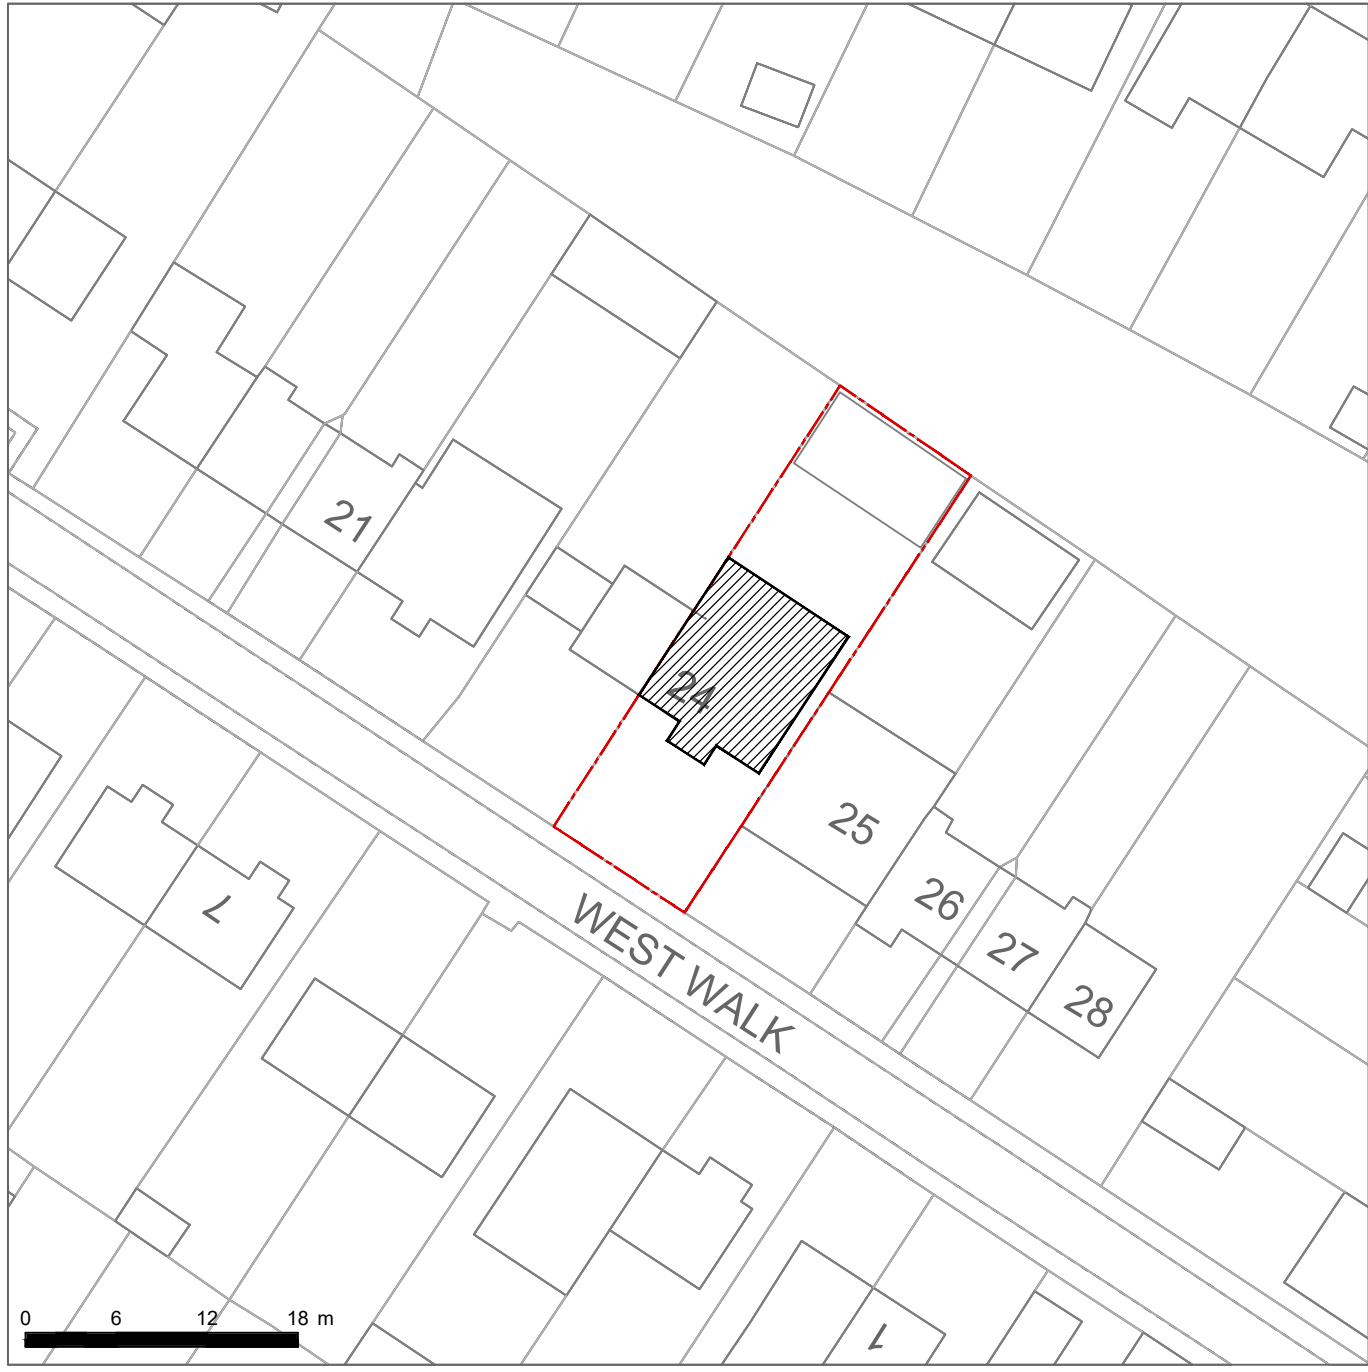

PROPOSED SITE LAYOUT/ BLOCK PLAN
SCALE 1:500

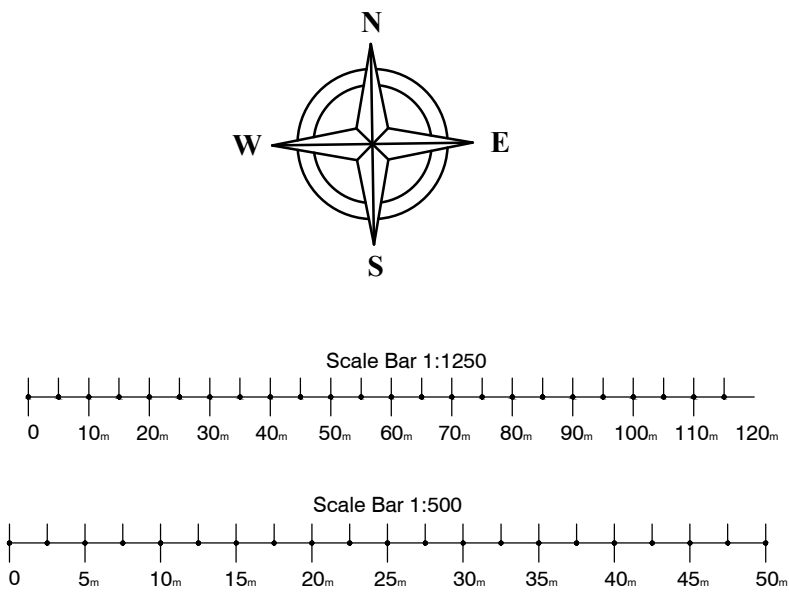

STATUS		
PLANNING		
Project		
24_WEST_WALK_UB3_3JH		
Drawing Title		
EXISTING LOCATION PLAN		
EXISTING & PROPOSED BLOCK PLAN		
Date	Scale	Drawn by
DEC.2025	1:1250@A1	SH
Project No	1:500@A1	Revision
438	Drawing No	
	17-438-E00	