
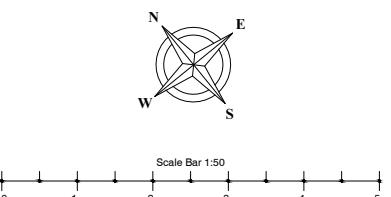


**GENERAL NOTES:**

1. THIS DRAWING IS TO BE READ IN CONJUNCTION WITH ALL GENERAL ARRANGEMENT DRAWINGS, PROJECT DETAILS AND SPECIFICATIONS.
2. ALL DIMENSIONS TO BE CHECKED ON SITE PRIOR TO THE FABRICATION OF ANY WORK AND/OR ORDERING ANY MATERIAL UNLESS NOTED OTHERWISE, ALL DIMENSIONS ARE TO STRUCTURAL FACES AND/OR PARTITION STUDS.
3. DO NOT SCALE THE DRAWING ON SITE FOR CONSTRUCTION.
4. ALL RIGHTS RESERVED.
5. THIS DRAWING IS COPY RIGHT OF ARCHITORIUM DEVELOPMENTS LTD. DO NOT COPY OR USE THIS DRAWING OR ANY OF ITS INFORMATION / NOTES WITHOUT WRITTEN APPROVAL OF ARCHITORIUM DEVELOPMENTS LTD.

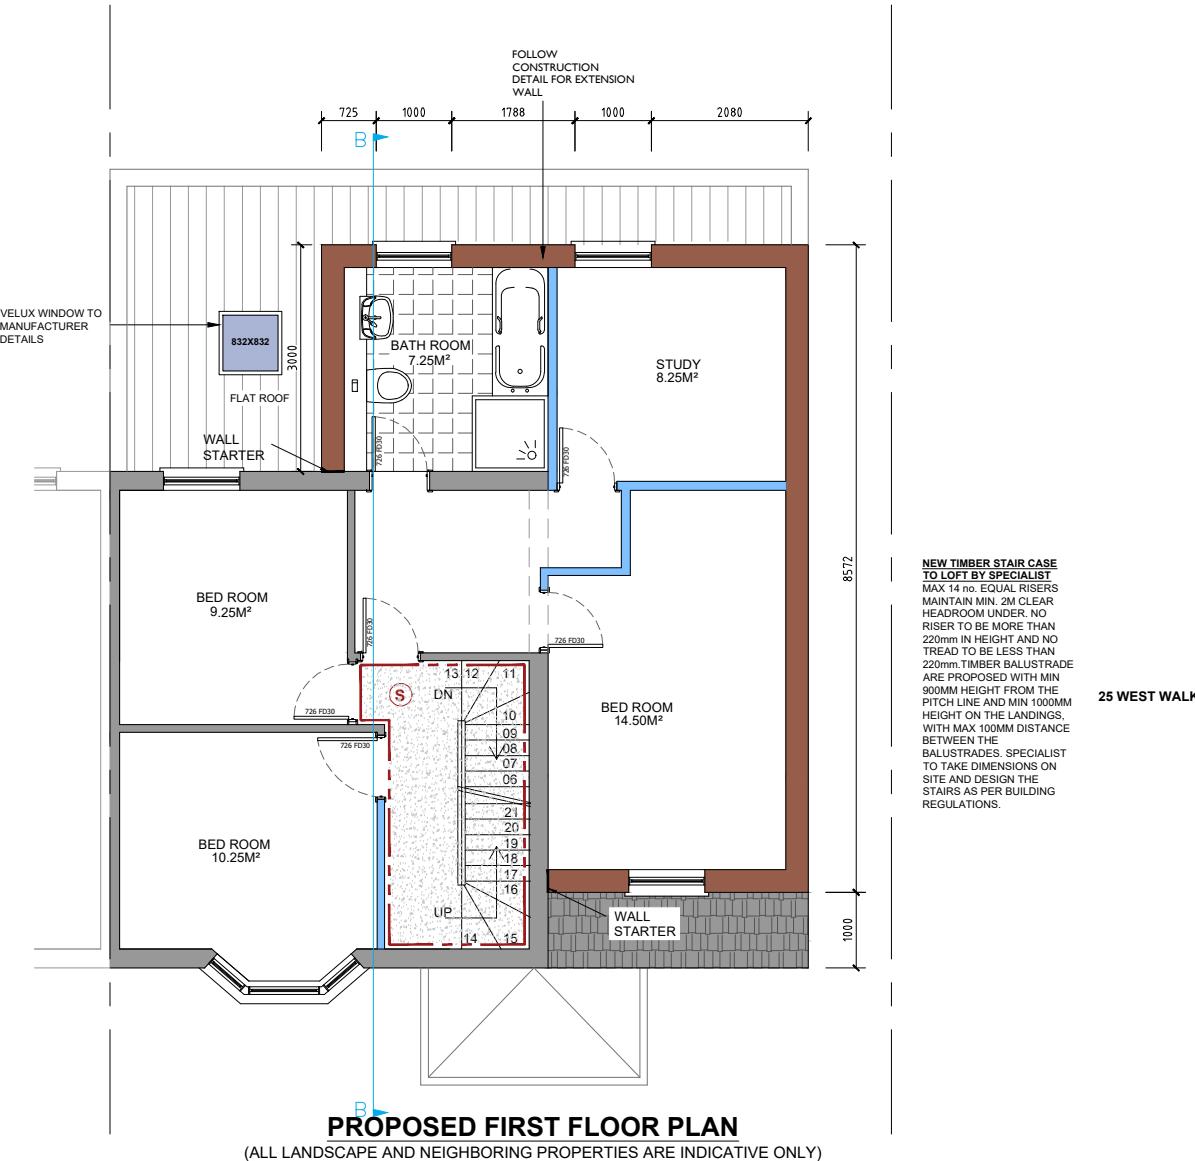

**STATUS**  
**BUILDING\_CONTROL**  
Project  
24\_WEST\_WALK\_UB3\_3JH

Drawing Title  
PROPOSED\_FIRST\_FLOOR\_PLAN

Date DEC.2025 Scale 1:50@A1 Drawn by SH  
Project No 438 Drawing No 17-438-P02 Revision



ARCHITECTURE, PROJECT  
MANAGEMENT & CONSTRUCTION  
MANAGEMENT  
Ferguson House, 113 Cranbrook Road,  
Ilford, Essex, IG1 4PU  
Contact : 020 3362 4200