
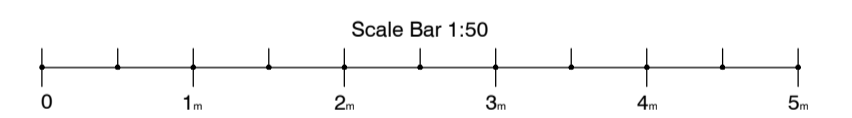


REVISION REGISTER:

REV.	DRAWN BY	DATE	DESCRIPTION
B	SH	18-03-26	ROOF PROFILE CHANGED

GENERAL NOTES:

- THIS DRAWING IS TO BE READ IN CONJUNCTION WITH ALL GENERAL ARRANGEMENT DRAWINGS, PROJECT DETAILS AND SPECIFICATIONS.
- ALL DIMENSIONS TO BE CHECKED ON SITE PRIOR TO THE FABRICATION OF ANY WORK AND/OR ORDERING ANY MATERIAL UNLESS NOTED OTHERWISE, ALL DIMENSIONS ARE TO STRUCTURAL FACES AND/OR PARTITION STUDS.
- DO NOT SCALE THE DRAWING ON SITE FOR CONSTRUCTION.
- ALL RIGHTS RESERVED.
- THIS DRAWING IS COPY RIGHT OF ARCHITORIUM DEVELOPMENTS LTD. DO NOT COPY OR USE THIS DRAWING OR ANY OF ITS INFORMATION / NOTES WITHOUT WRITTEN APPROVAL OF ARCHITORIUM DEVELOPMENTS LTD.

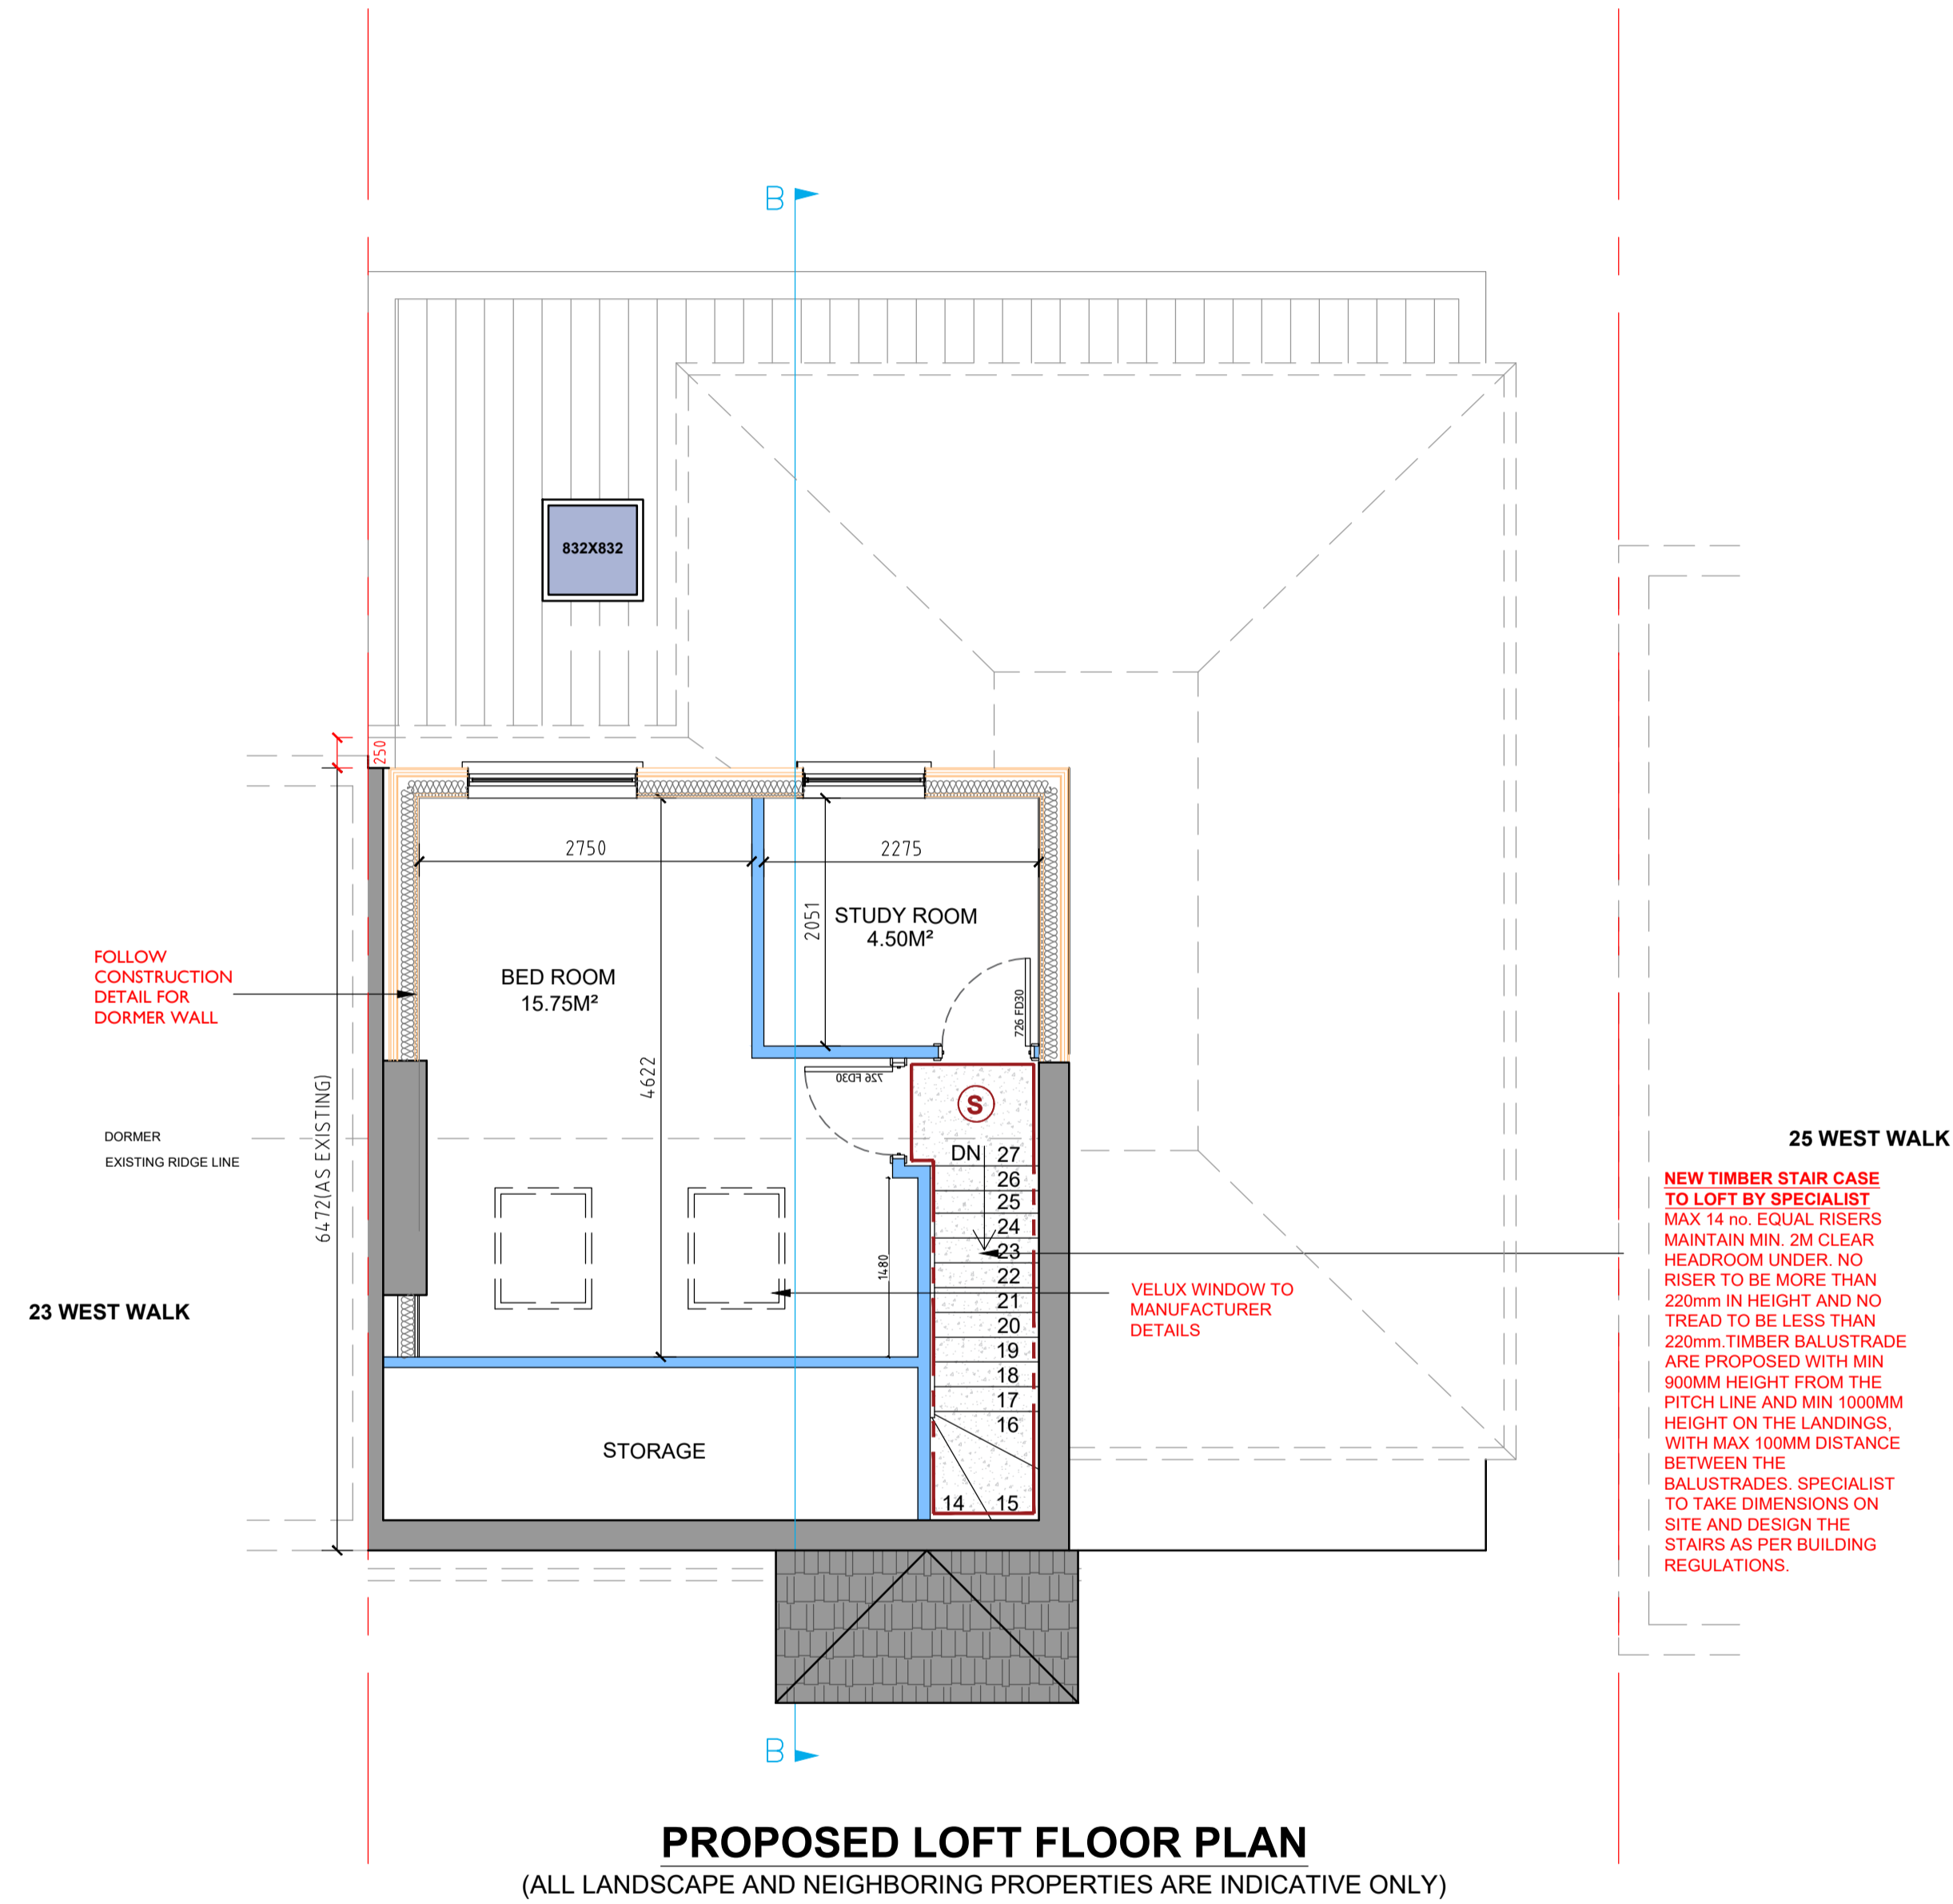

STATUS
BUILDING_CONTROL

Project
24_WEST_WALK_UB3_3JH

Drawing Title
PROPOSED_LOFT_FLOOR_PLAN

Date DEC.2025	Scale 1:50@A1	Drawn by SH
Project No 438	Drawing No 17-438-P03	Revision B



**ARCHITECTURE, PROJECT
MANAGEMENT & CONSTRUCTION
MANAGEMENT**

Ferguson House, 113 Cranbrook Road,
Ilford, Essex. IG1 4PU
Contact : 020 3362 4200