
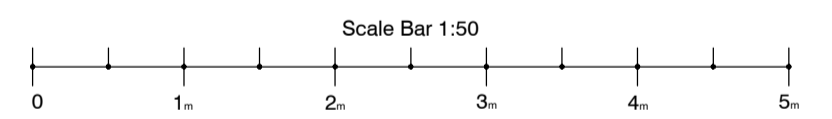
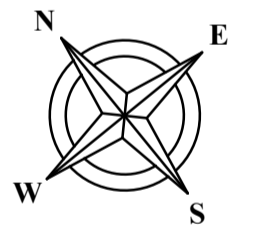


REVISION REGISTER:

| REV. | DRAWN BY | DATE | DESCRIPTION |
|------|----------|----------|----------------------|
| B | SH | 18-03-26 | ROOF PROFILE CHANGED |
| C | SH | 26-03-26 | ADD VELUX WINDOW |

GENERAL NOTES:

- THIS DRAWING IS TO BE READ IN CONJUNCTION WITH ALL GENERAL ARRANGEMENT DRAWINGS, PROJECT DETAILS AND SPECIFICATIONS.
- ALL DIMENSIONS TO BE CHECKED ON SITE PRIOR TO THE FABRICATION OF ANY WORK AND/OR ORDERING ANY MATERIAL, UNLESS NOTED OTHERWISE. ALL DIMENSIONS ARE TO STRUCTURAL FACES AND/OR PARTITION STUDS.
- DO NOT SCALE THE DRAWING ON SITE FOR CONSTRUCTION.
- ALL RIGHTS RESERVED.
- THIS DRAWING IS COPY RIGHT OF ARCHITORIUM DEVELOPMENTS LTD. DO NOT COPY OR USE THIS DRAWING OR ANY OF ITS INFORMATION / NOTES WITHOUT WRITTEN APPROVAL OF ARCHITORIUM DEVELOPMENTS LTD.

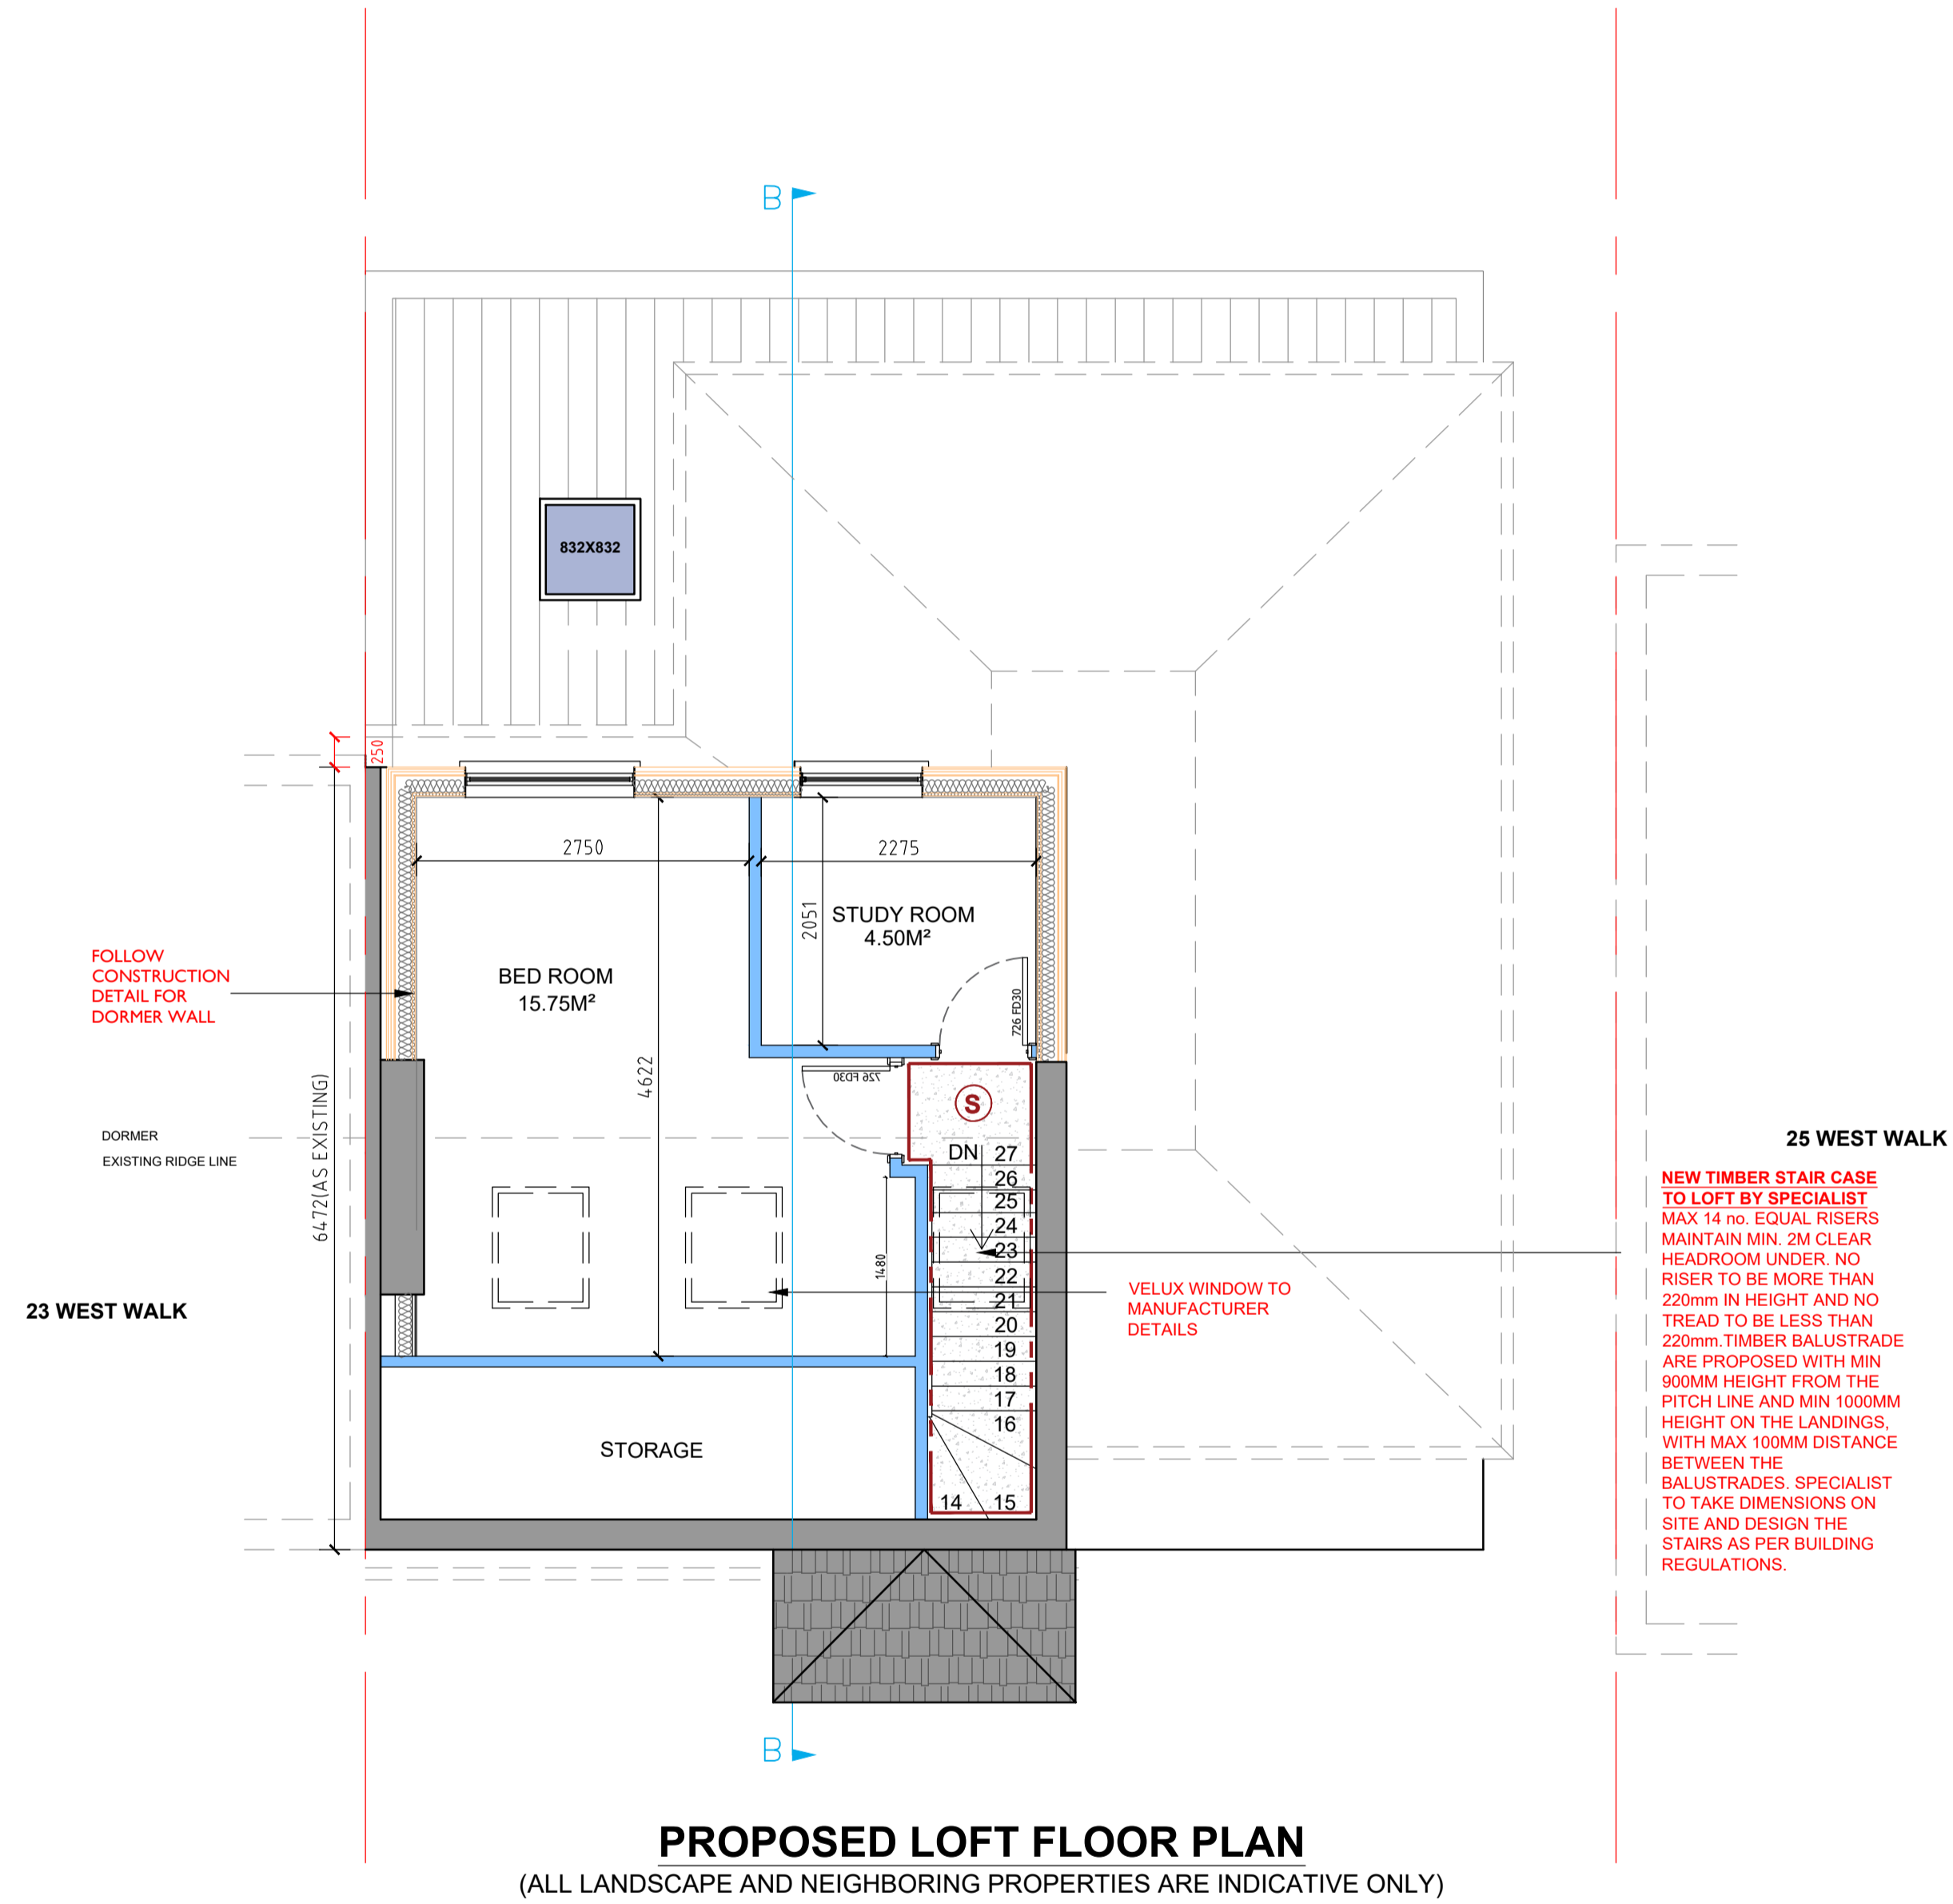

STATUS
BUILDING_CONTROL

Project
24_WEST_WALK_UB3_3JH

Drawing Title
PROPOSED_LOFT_FLOOR_PLAN

| | | |
|-------------------|--------------------------|----------------|
| Date DEC.2025 | Scale 1:50@A1 | Drawn by SH |
| Project No 438 | Drawing No 17-438-P03 | Revision C |

ARCHITORIUM
DESIGN + DEVELOPMENTS

ARCHITECTURE, PROJECT
MANAGEMENT & CONSTRUCTION
MANAGEMENT

Ferguson House, 113 Cranbrook Road,
Ilford, Essex. IG1 4PU
Contact : 020 3362 4200