


### PROPOSED SIDE ELEVATION


(ALL LANDSCAPE AND NEIGHBORING PROPERTIES ARE INDICATIVE ONLY)

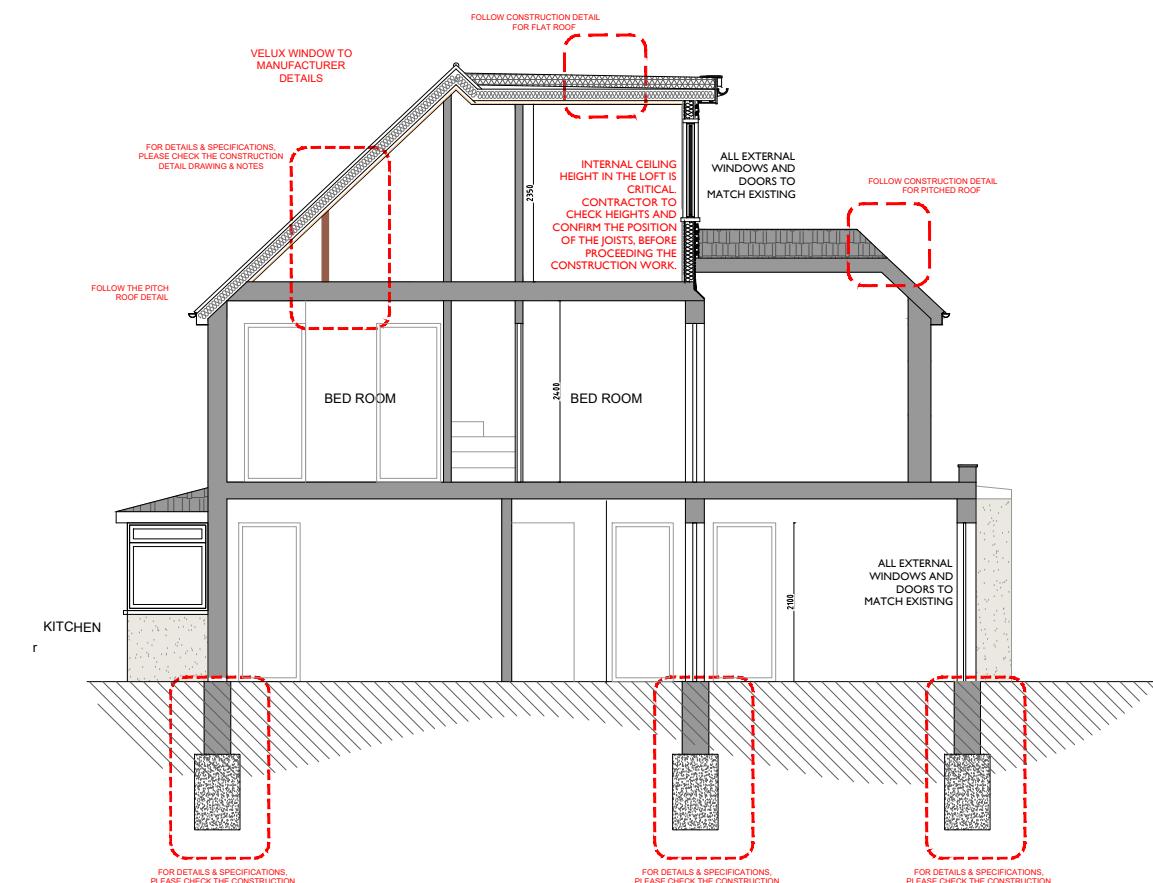

### PROPOSED SECTION BB'

(ALL LANDSCAPE AND NEIGHBORING PROPERTIES ARE INDICATIVE ONLY)

ALL STRUCTURAL ELEMENTS ARE INDICATIVE ONLY.  
THE CONTRACTOR IS TO COMPLY WITH THE APPROVED  
PLANNING DRAWINGS  
BEFORE ANY WORK IS STARTED, THE CONTRACTOR MUST APPOINT  
A QUALIFIED/COMPETENT SETTING-OUT ENGINEER TO  
CONFIRM ALL HEIGHTS ON SITE.

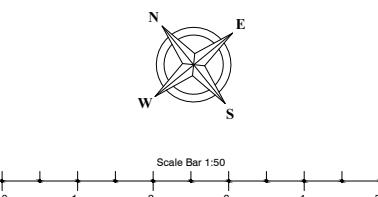

Project

24\_WEST\_WALK\_UB3\_3JH

Drawing Title  
PROPOSED\_SIDE\_ELEVATION  
PROPOSED\_SECTION\_BB'

Date DEC.2025 Scale 1:50@A1 Drawn by SH  
Project No 438 Drawing No 17-438-P06 Revision



ARCHITORIUM  
DESIGN + DEVELOPMENTS

ARCHITECTURE, PROJECT  
MANAGEMENT & CONSTRUCTION  
MANAGEMENT

Ferguson House, 113 Cranbrook Road,  
Ilford, Essex, IG1 4PU  
Contact : 020 3362 4200