



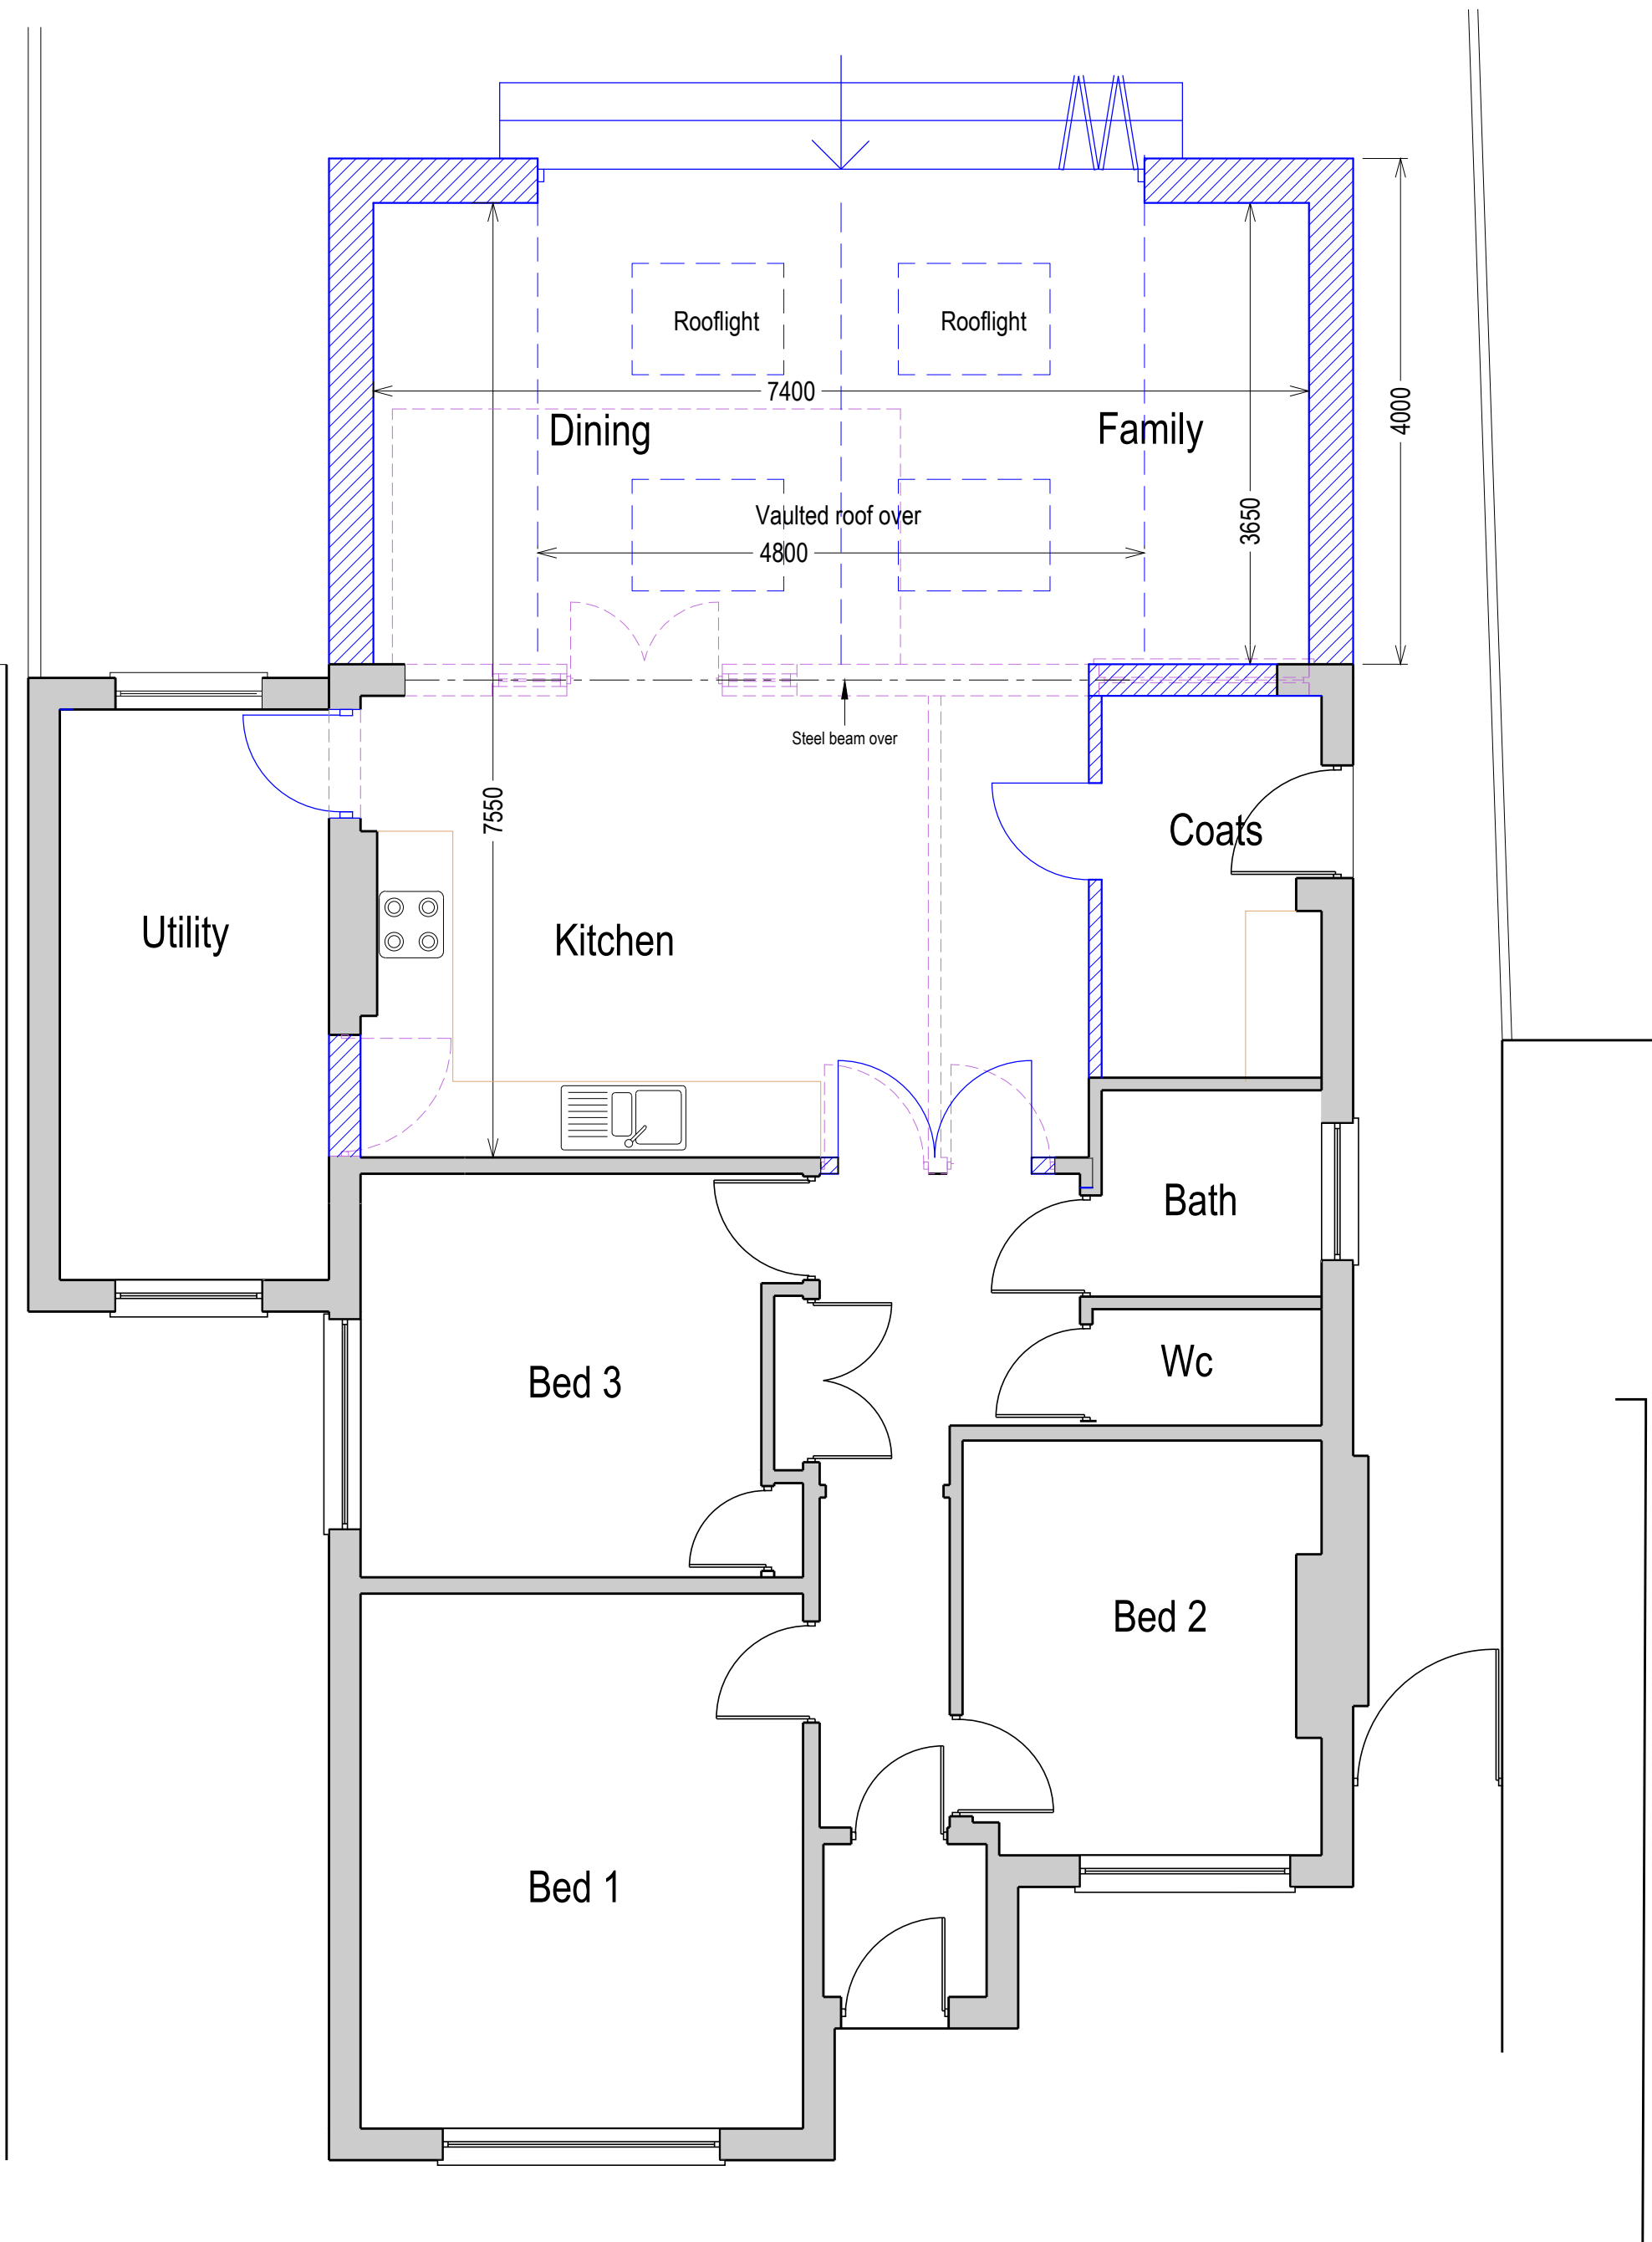

Ground

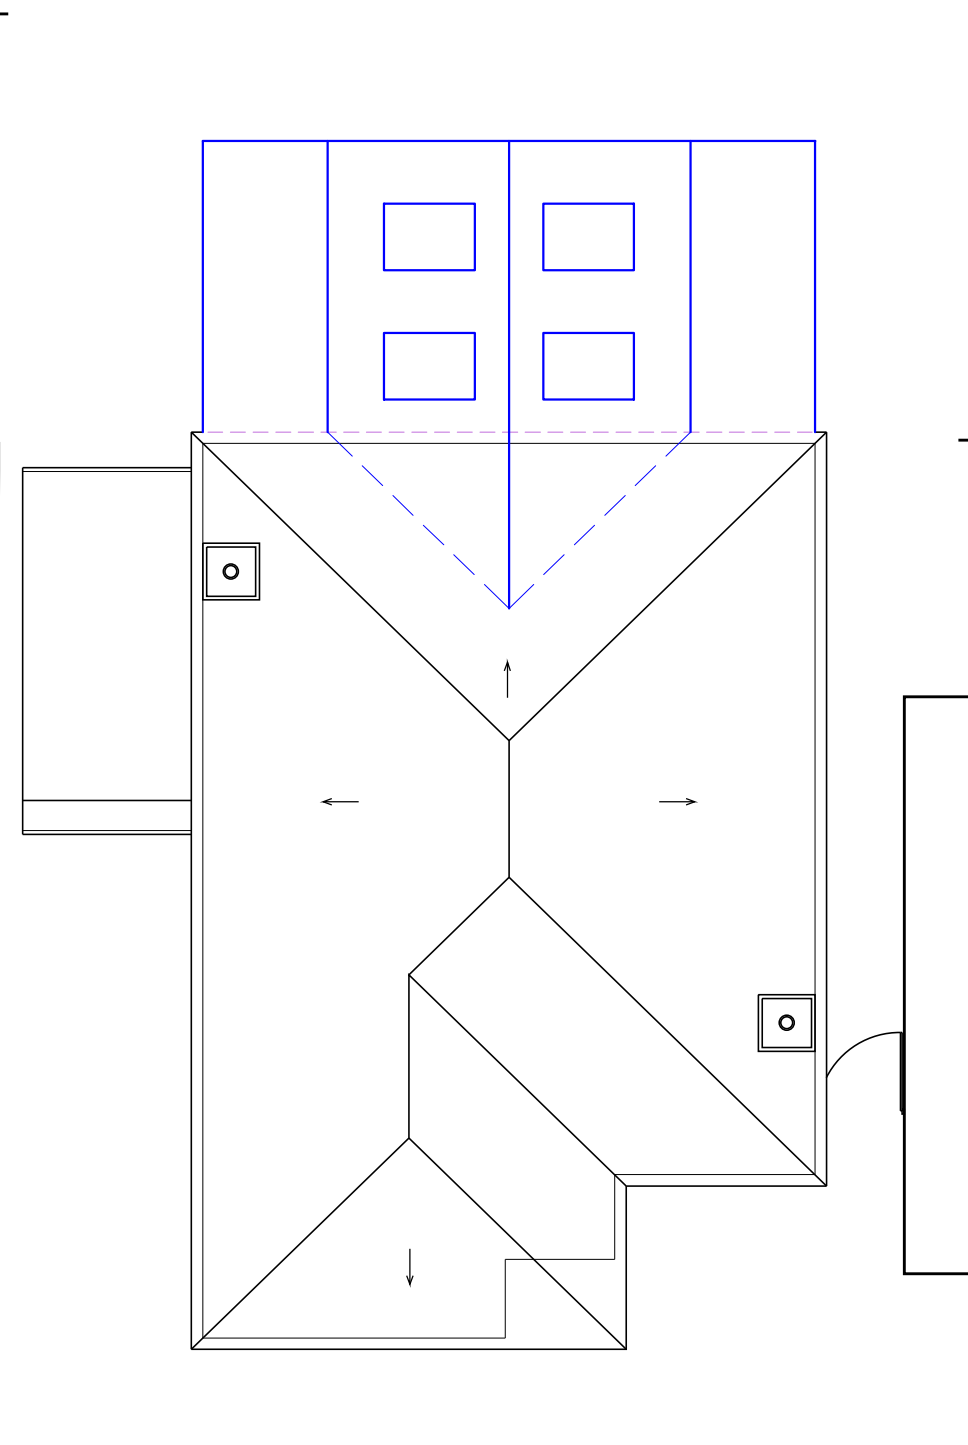


Roof (1:100)



Side



Side

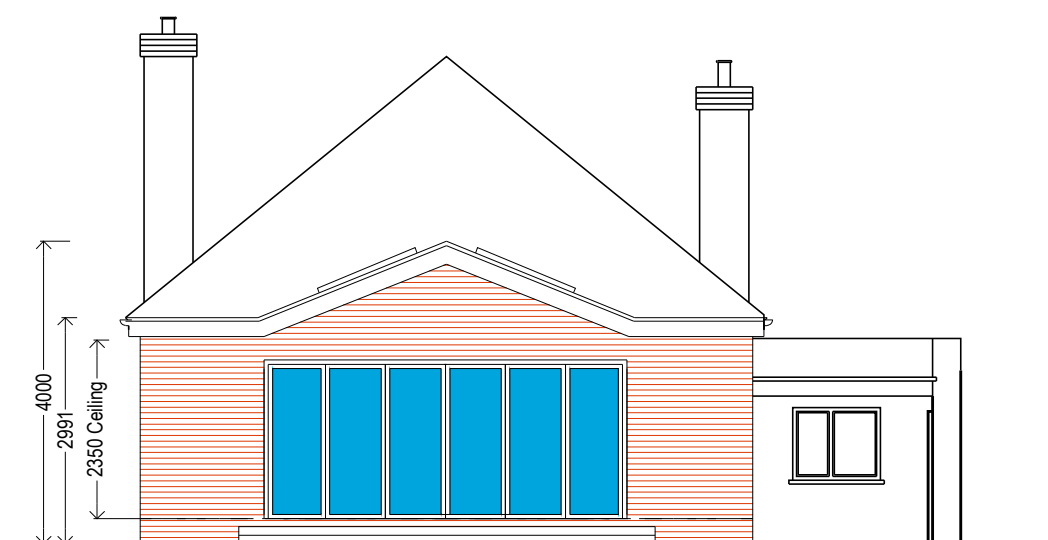

Rear (1:100)

Proposed Extension