
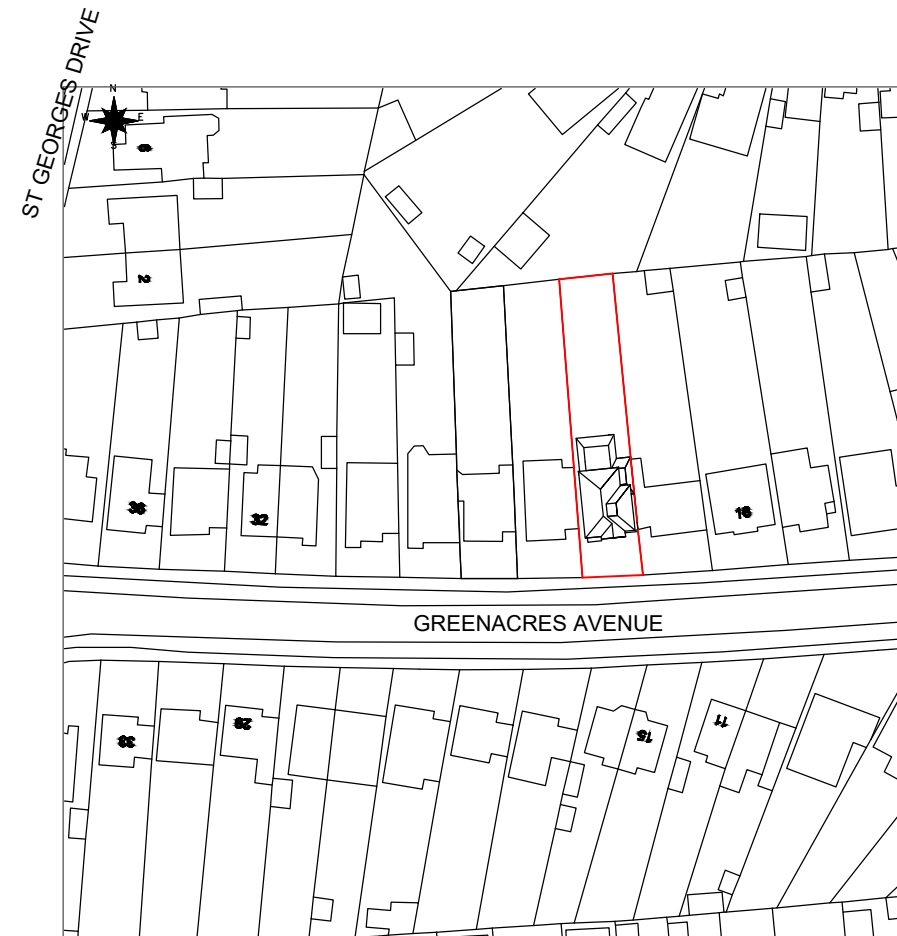


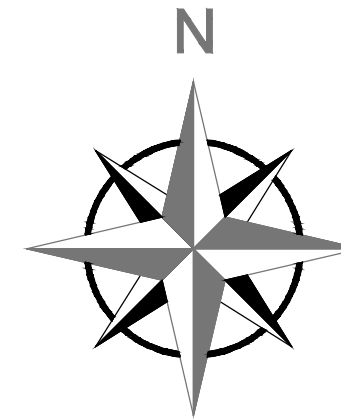

Location Plan

Crown copyright and database rights 2019 OS 100047474

0 12.5m 25m 37.5m 50m 62.5m

SCALE 1:1250

M C S DESIGN Architectural Services Millennium Creative Services Design 53 Westmead, Windsor, SL4 3NN mob: 07989319224 tel: 01753 869117 fax: 01753 869117 www.mcsdesignservices.co.uk email: info@mcsdesignservices.co.uk	client MR. SAFAA ALBAHDL	site 20 GREENACRES AVENUE, ICKENHAM, UB10 8HQ	project 1ST FLOOR SIDE AND PART REAR EXTENSIONS & GARAGE CONVERSION	title SITE LOCATION PLAN	status: HOUSEHOLDER APPLICATION	scale 1:1250 @ A3	drawn Kaleem Janjua B.Arch.
					drawing number: ALBAHDL/PLAN/006	date 29th January 2025	revision