

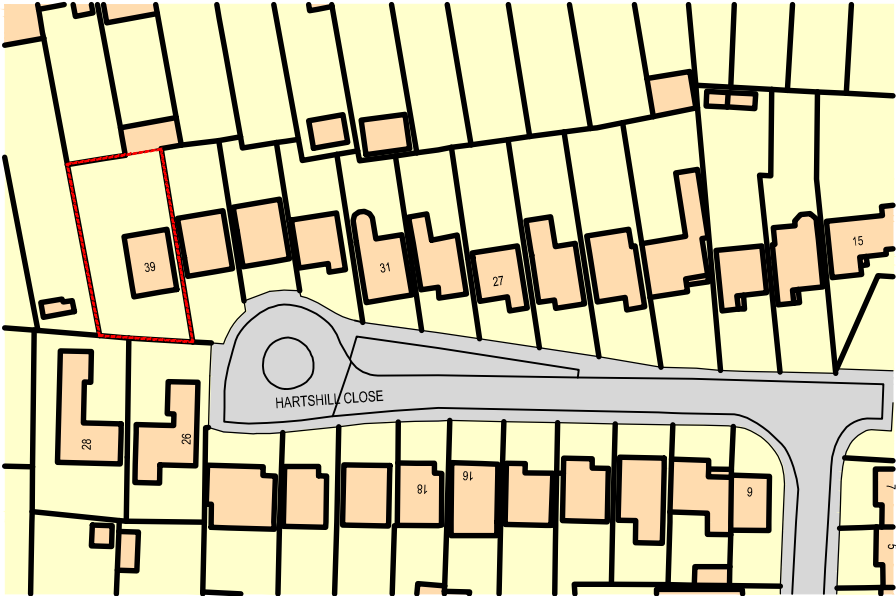
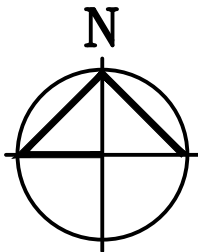
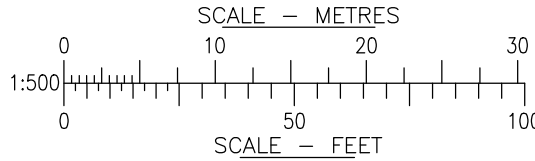


FOR CONSTRUCTION PURPOSES DO NOT SCALE FROM THIS DRAWING.
ALL DIMENSIONS TO BE CHECKED ON SITE. ANY DISCREPANCIES MUST BE
REPORTED TO THE ARCHITECT FOR VERIFICATION PRIOR TO
COMMENCEMENT OF THE EFFECTED WORKS. IF IN DOUBT ASK. THIS
DRAWING IS COPYRIGHT.

Rev No	Date	Revision note
P1	Date	Preliminary Issue

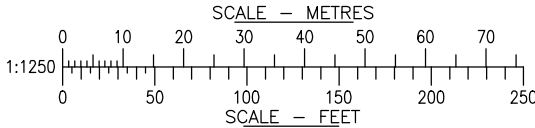

Ordnance Survey, (c) Crown Copyright 2023. All rights reserved. Licence number 100022432

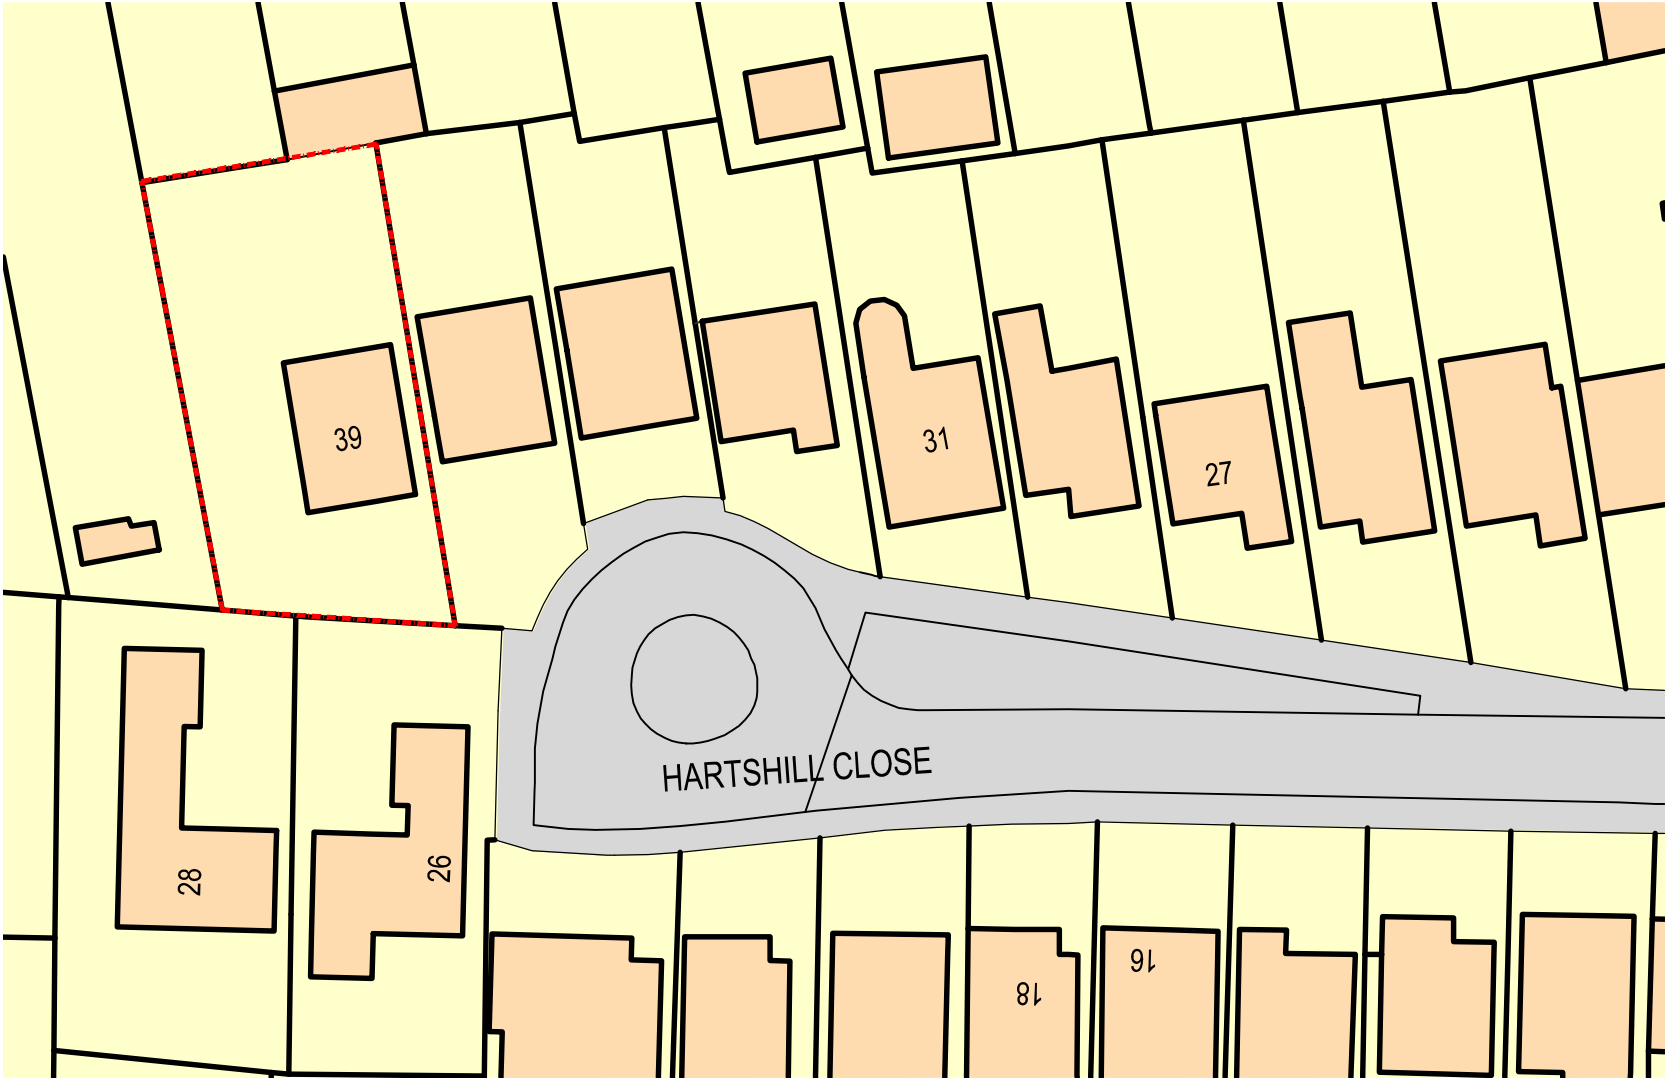

jpb
architects

BROOK HOUSE
54A COWLEY MILL ROAD
UXBRIDGE UB8 2FX

TEL : (01895) 272 446
FAX : (01895) 272 483
EMAIL : admin@jpbarchitects.co.uk

JOB TITLE
39 Hartshill Close, Hillingdon
UB10 9LH
Uxbridge

DRG TITLE
Existing
Block Location plan

SCALE @ A3
1:500/1250

DATE
Aug '23

JOB NO.
11294

DRG NO.
100

REV
P1