
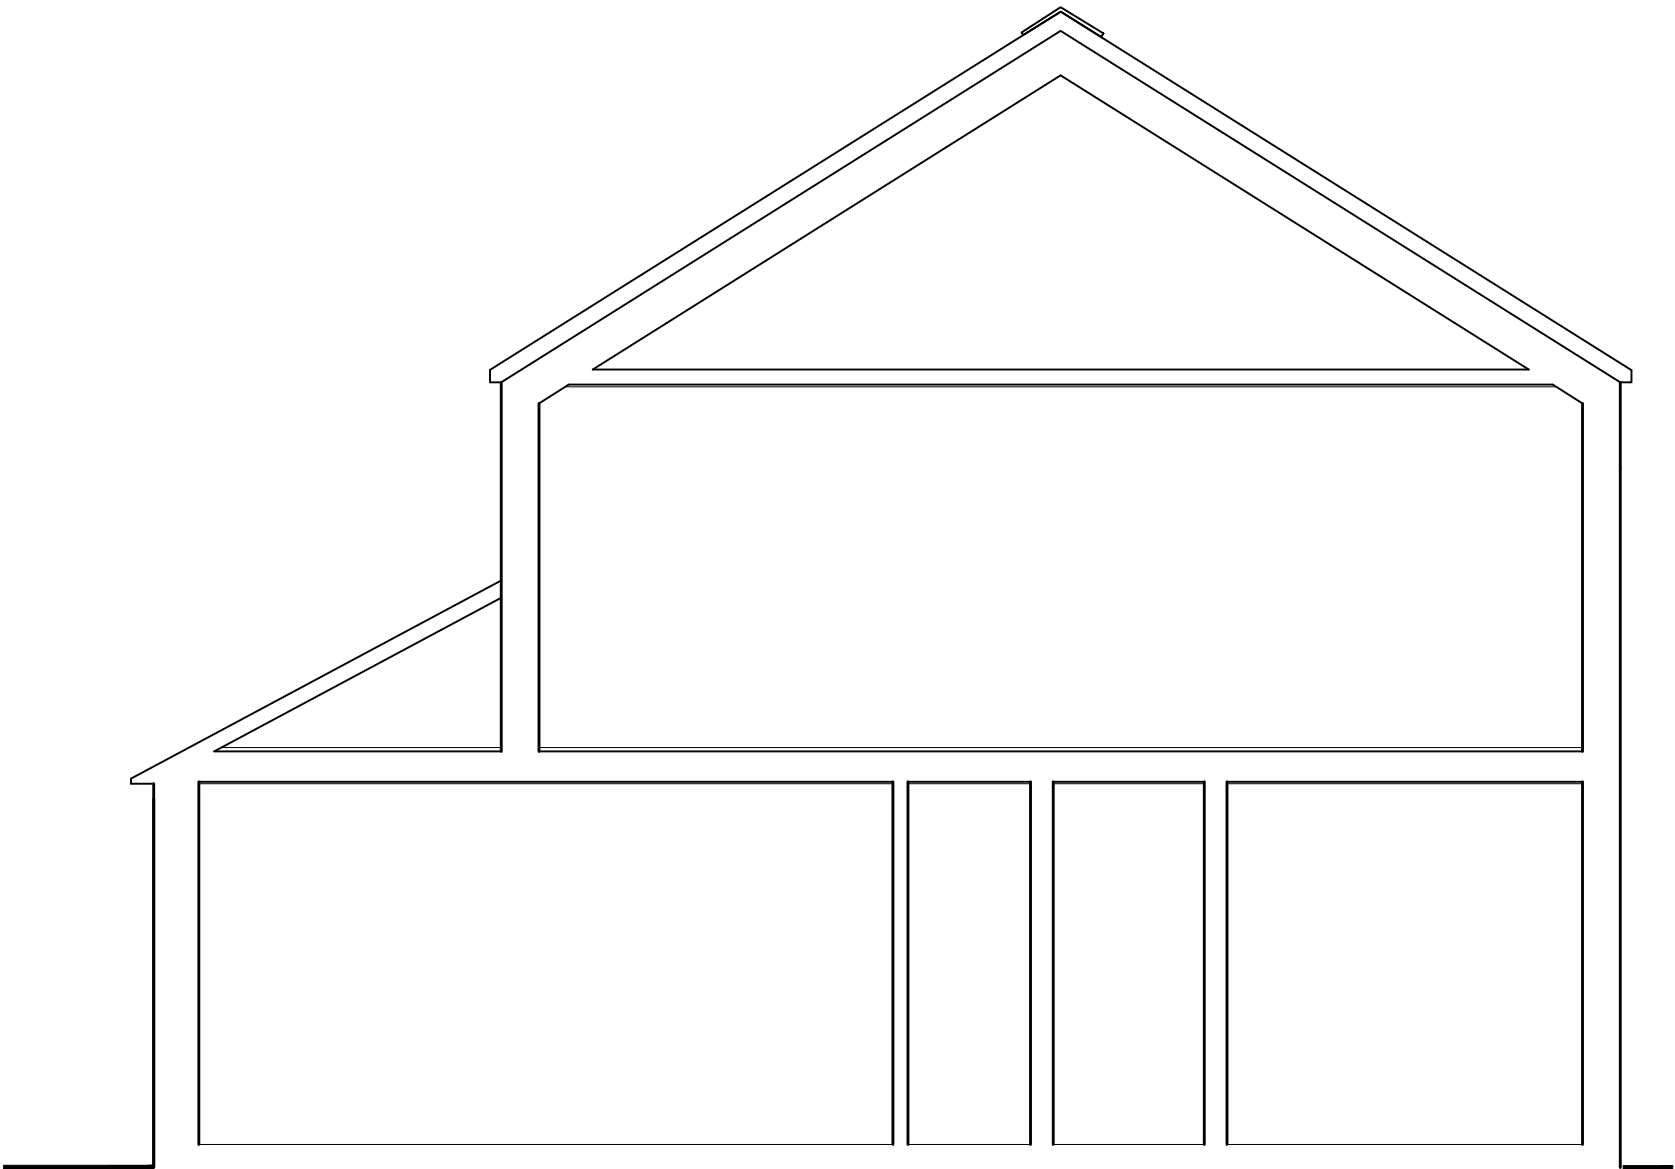


FOR CONSTRUCTION PURPOSES DO NOT SCALE FROM THIS DRAWING.
ALL DIMENSIONS TO BE CHECKED ON SITE. ANY DISCREPANCIES MUST BE
REPORTED TO THE ARCHITECT FOR VERIFICATION PRIOR TO
COMMENCEMENT OF THE EFFECTED WORKS. IF IN DOUBT ASK. THIS
DRAWING IS COPYRIGHT.

Rev No	Date	Revision note
--------	------	---------------

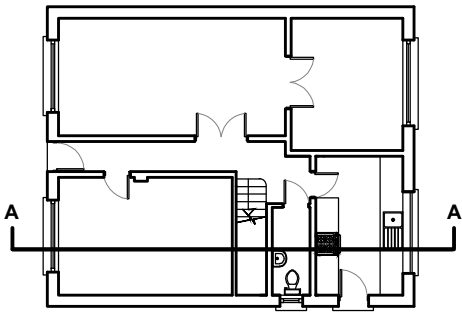

B R O O K H O U S E
54A COWLEY MILL ROAD
UXBRIDGE UB8 2FX

TEL : (01895) 272 446
FAX : (01895) 272 483
EMAIL : a d m i n @
j p b a r c h i t e c t s . c o u k

JOB TITLE		
39 Hartshill Close, UB10 9LH Uxbridge		
DRG TITLE		
Existing Section A-A		
SCALE @ A3	DATE	
1:50	Aug'23	
JOB NO.	DRG NO.	REV
11294	115	P1