


FOR CONSTRUCTION PURPOSES DO NOT SCALE FROM THIS DRAWING.
ALL DIMENSIONS TO BE CHECKED ON SITE. ANY DISCREPANCIES MUST BE
REPORTED TO THE ARCHITECT FOR VERIFICATION PRIOR TO
COMMENCEMENT OF THE EFFECTED WORKS. IF IN DOUBT ASK. THIS
DRAWING IS COPYRIGHT.

Rev No

Date


Revision note

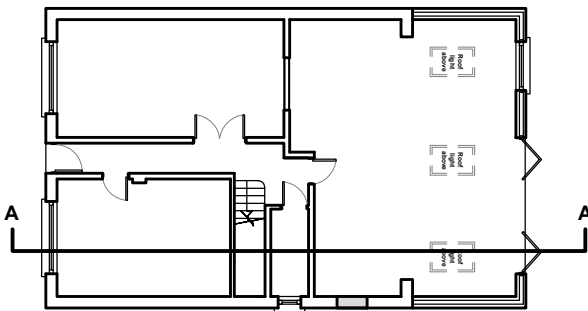


SCALE - METRES



SCALE - FEET

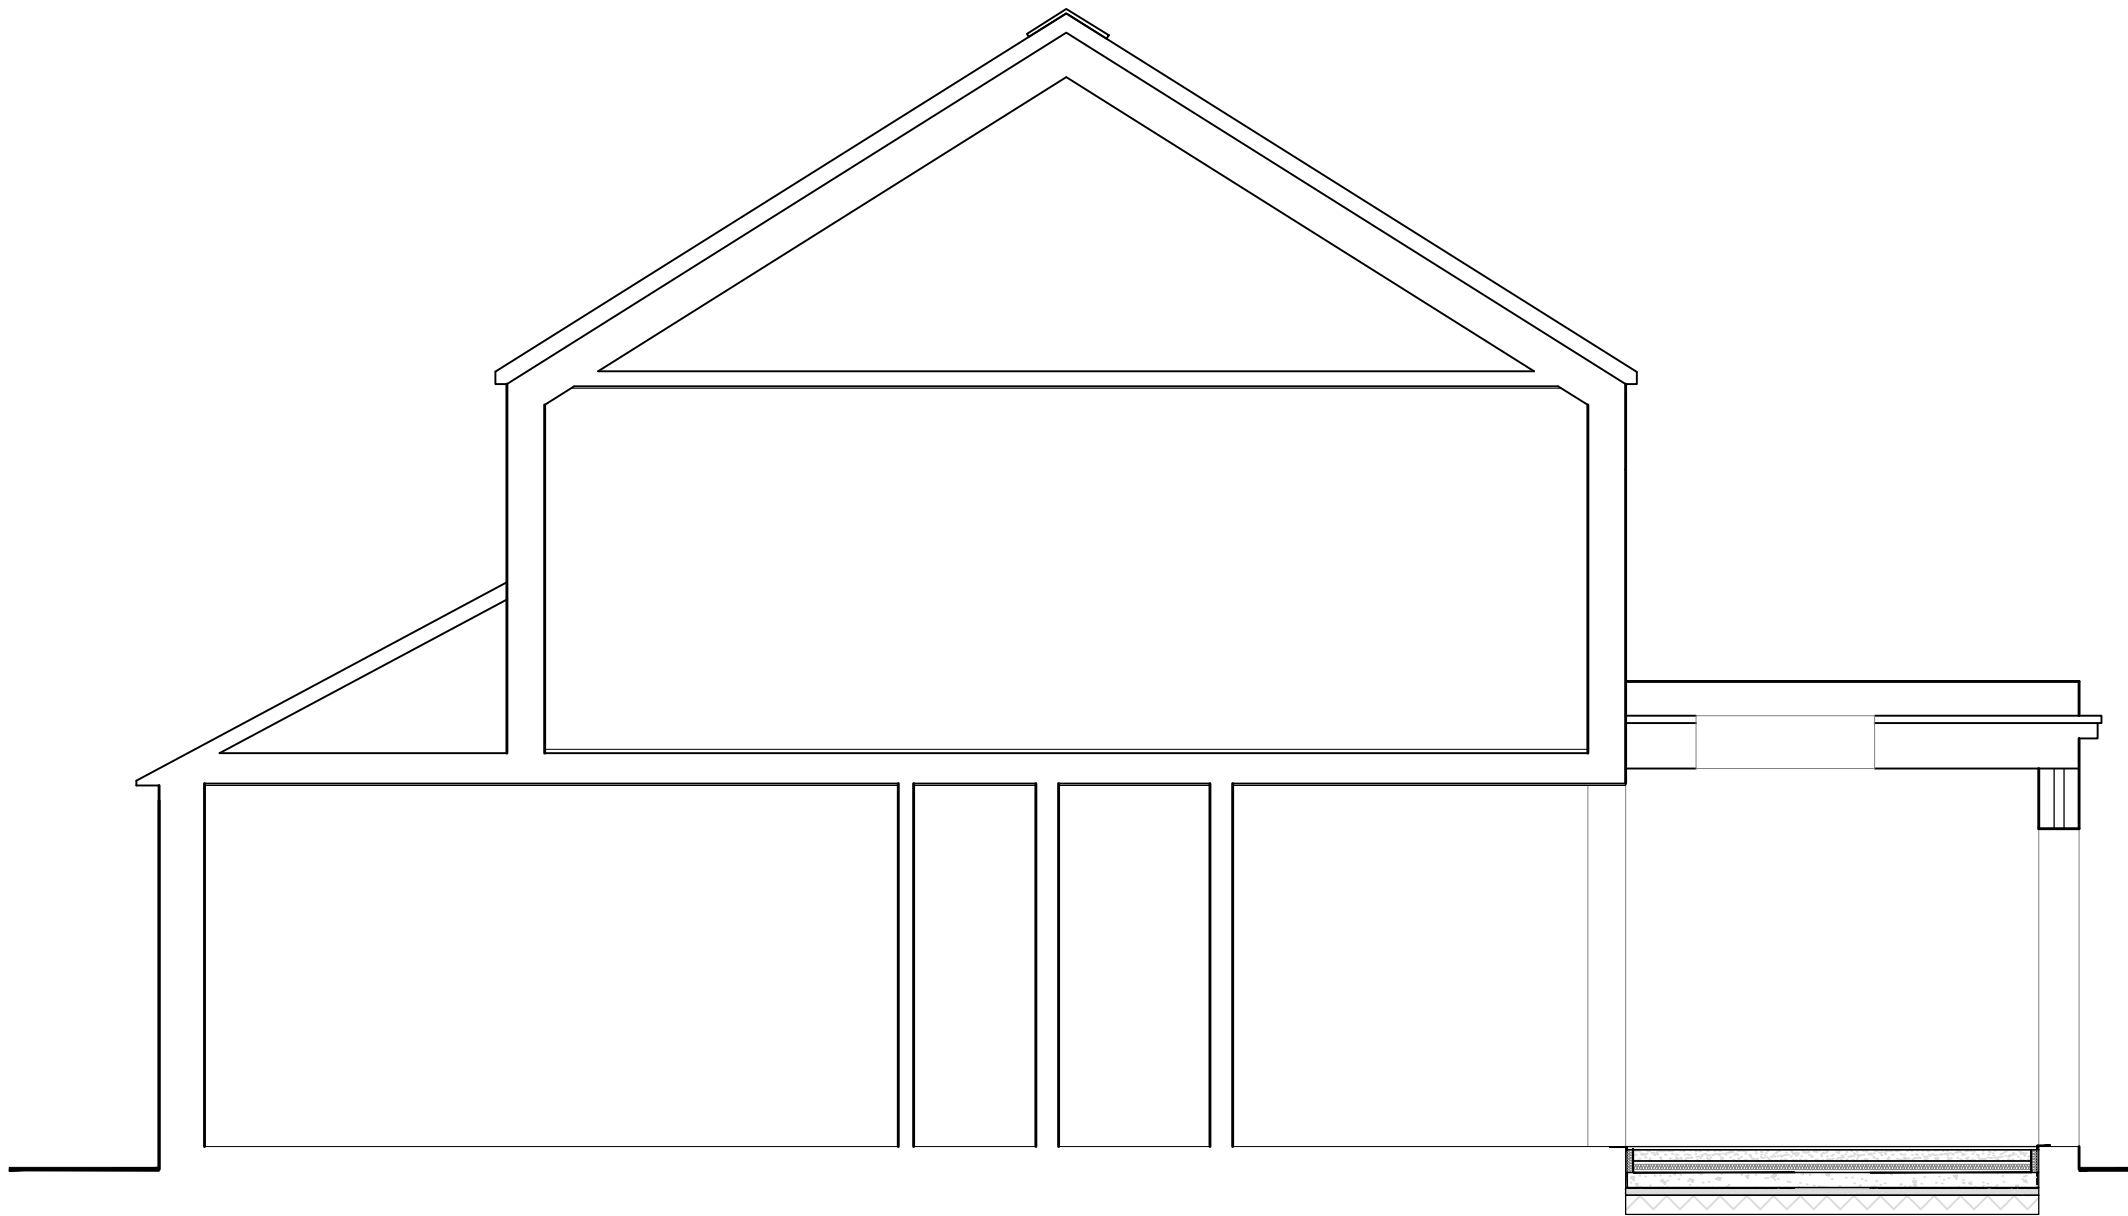

SCALE - METRES

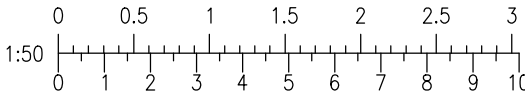

SCALE - FEET

jpb
architects

BROOK HOUSE
54A COWLEY MILL ROAD
UXBRIDGE UB8 2FX

TEL : (01895) 272 446
FAX : (01895) 272 483
EMAIL : admin@jpbarchitects.co.uk

JOB TITLE

39 Hartshill Close,
UB10 9LH,
Uxbridge

DRG TITLE

Proposed Section A-A

SCALE @ A3

1:50

DATE

Aug '23

JOB NO.

11294

DRG NO.

215

REV

P1