




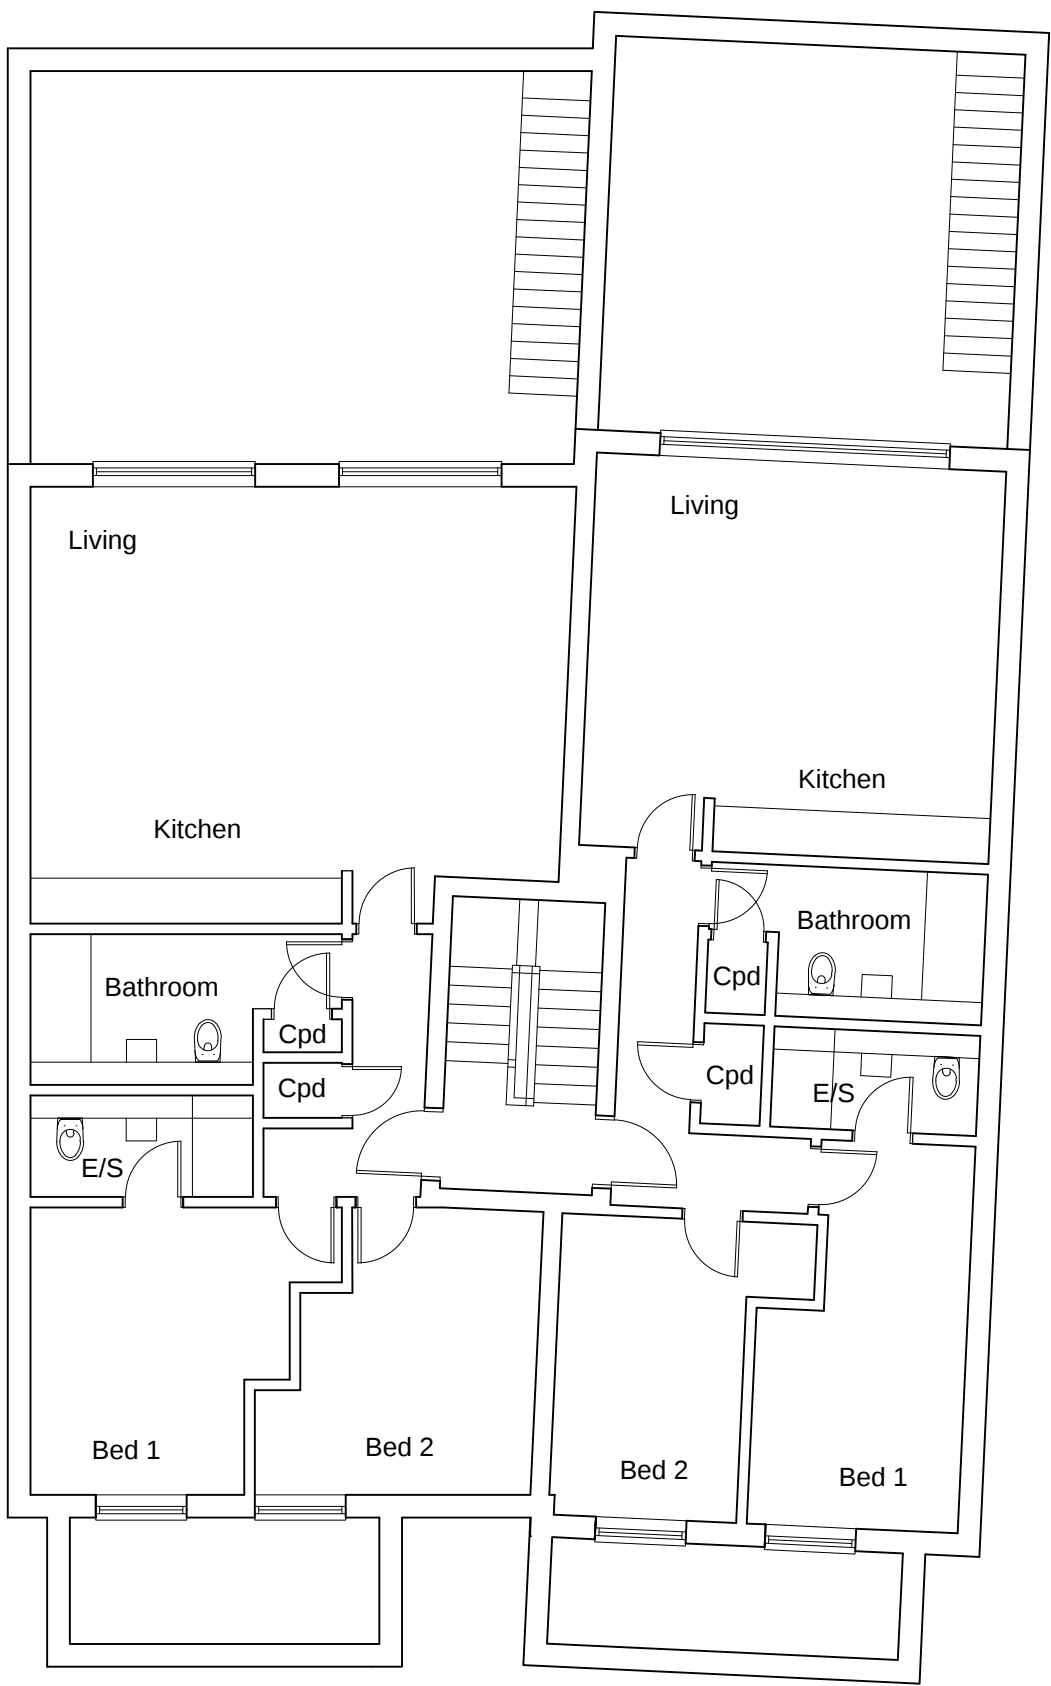


B A S E M E N T

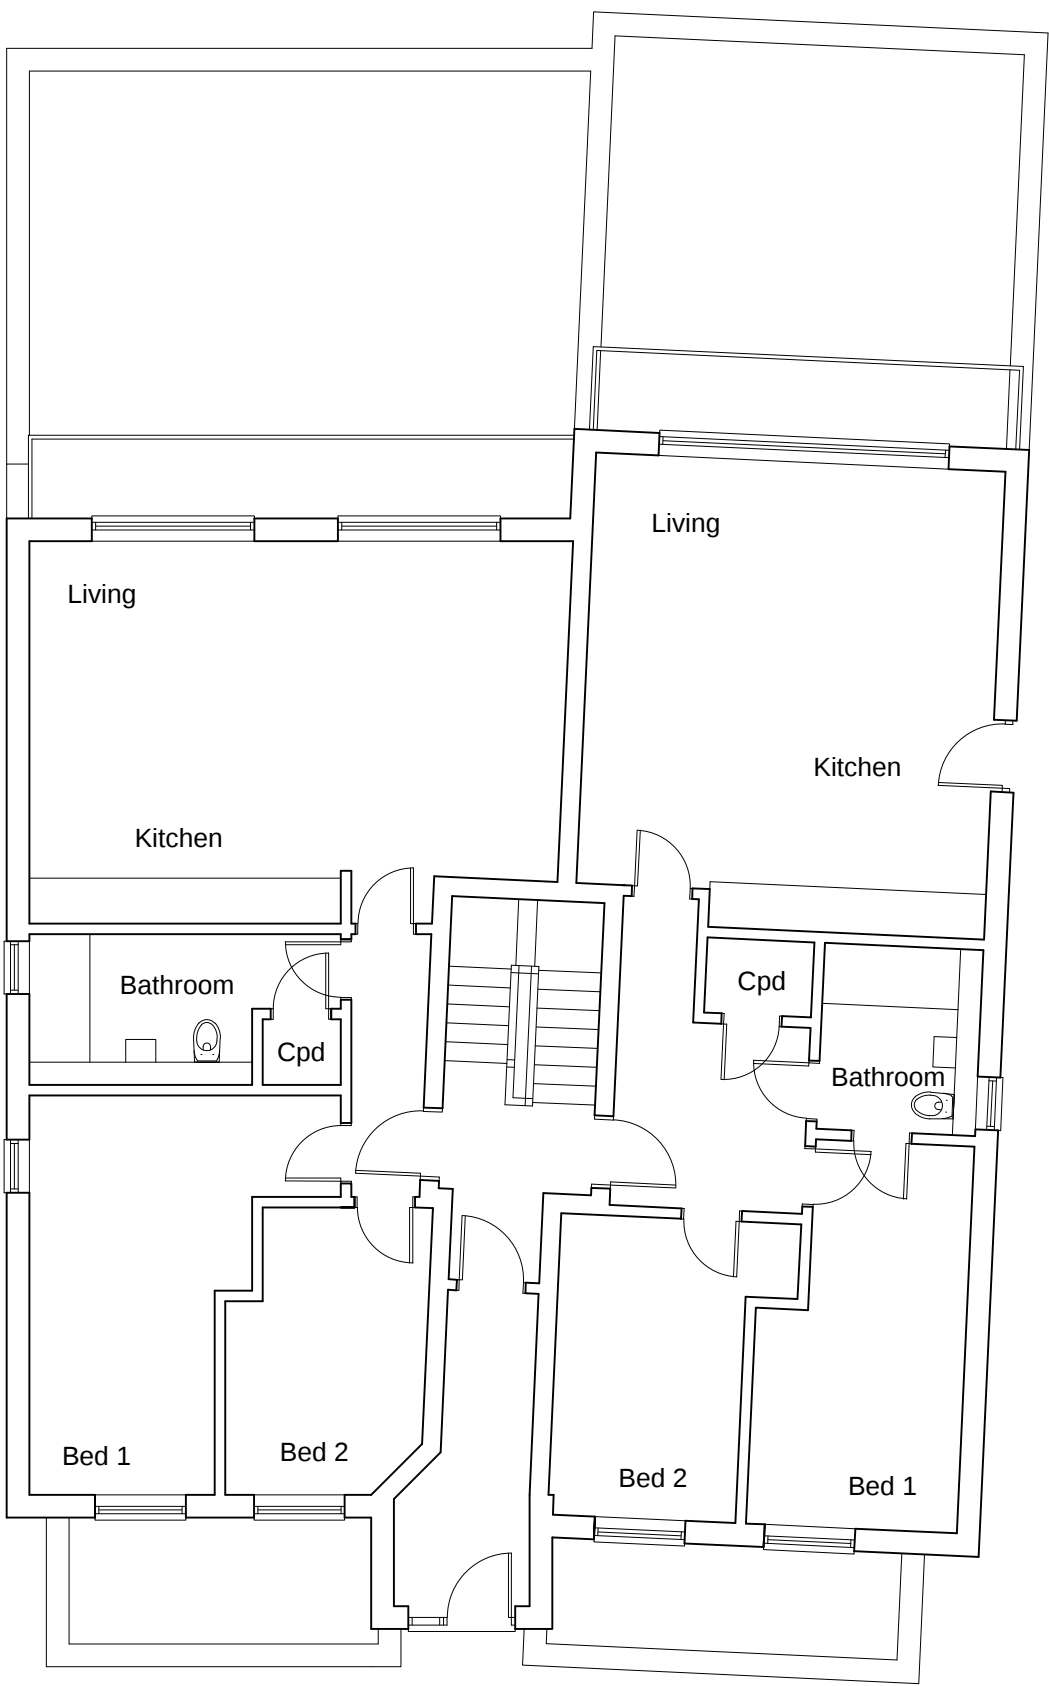

G R O U N D

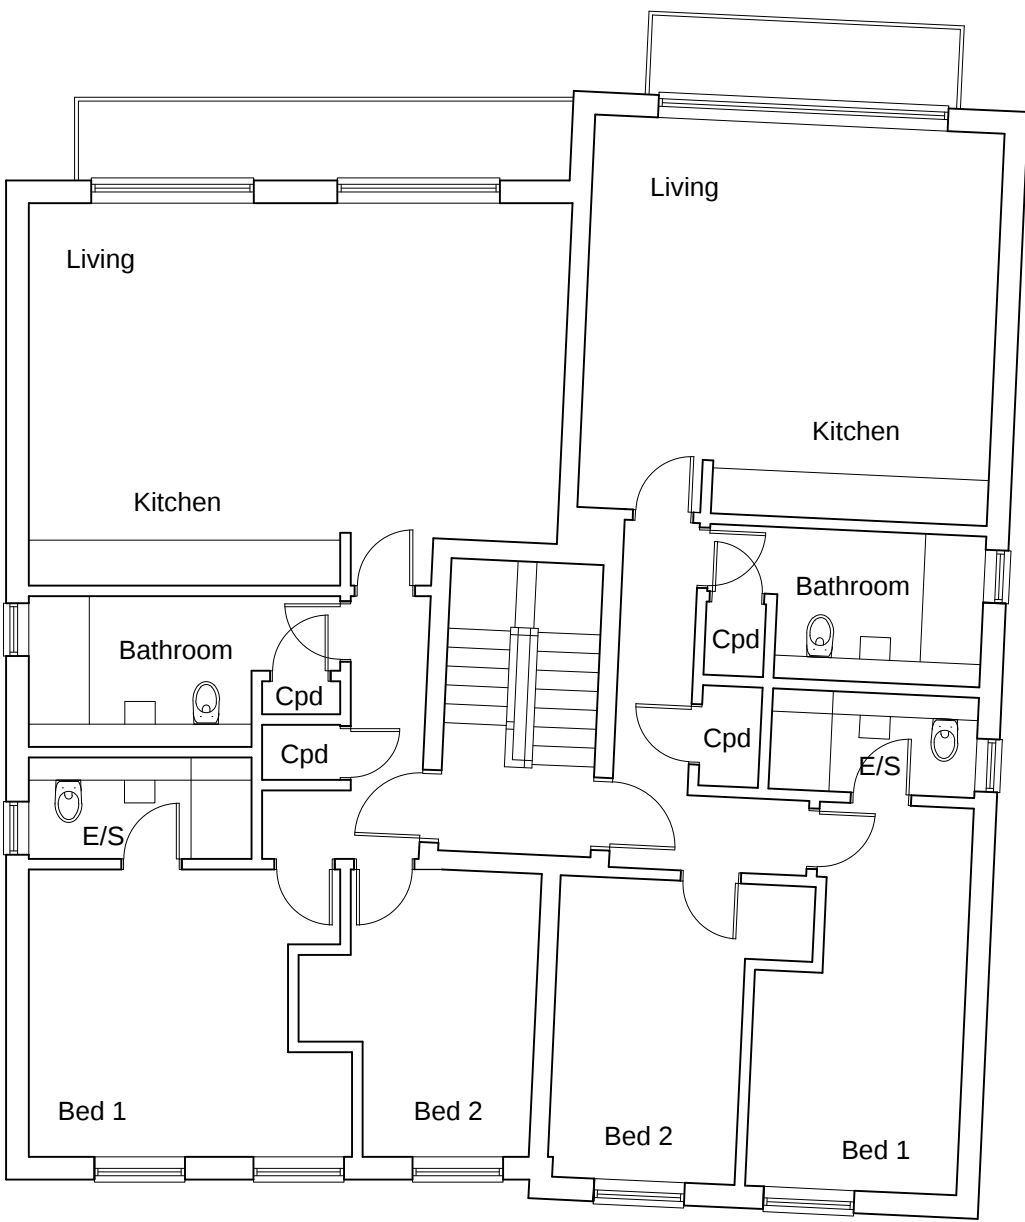

F I R S T

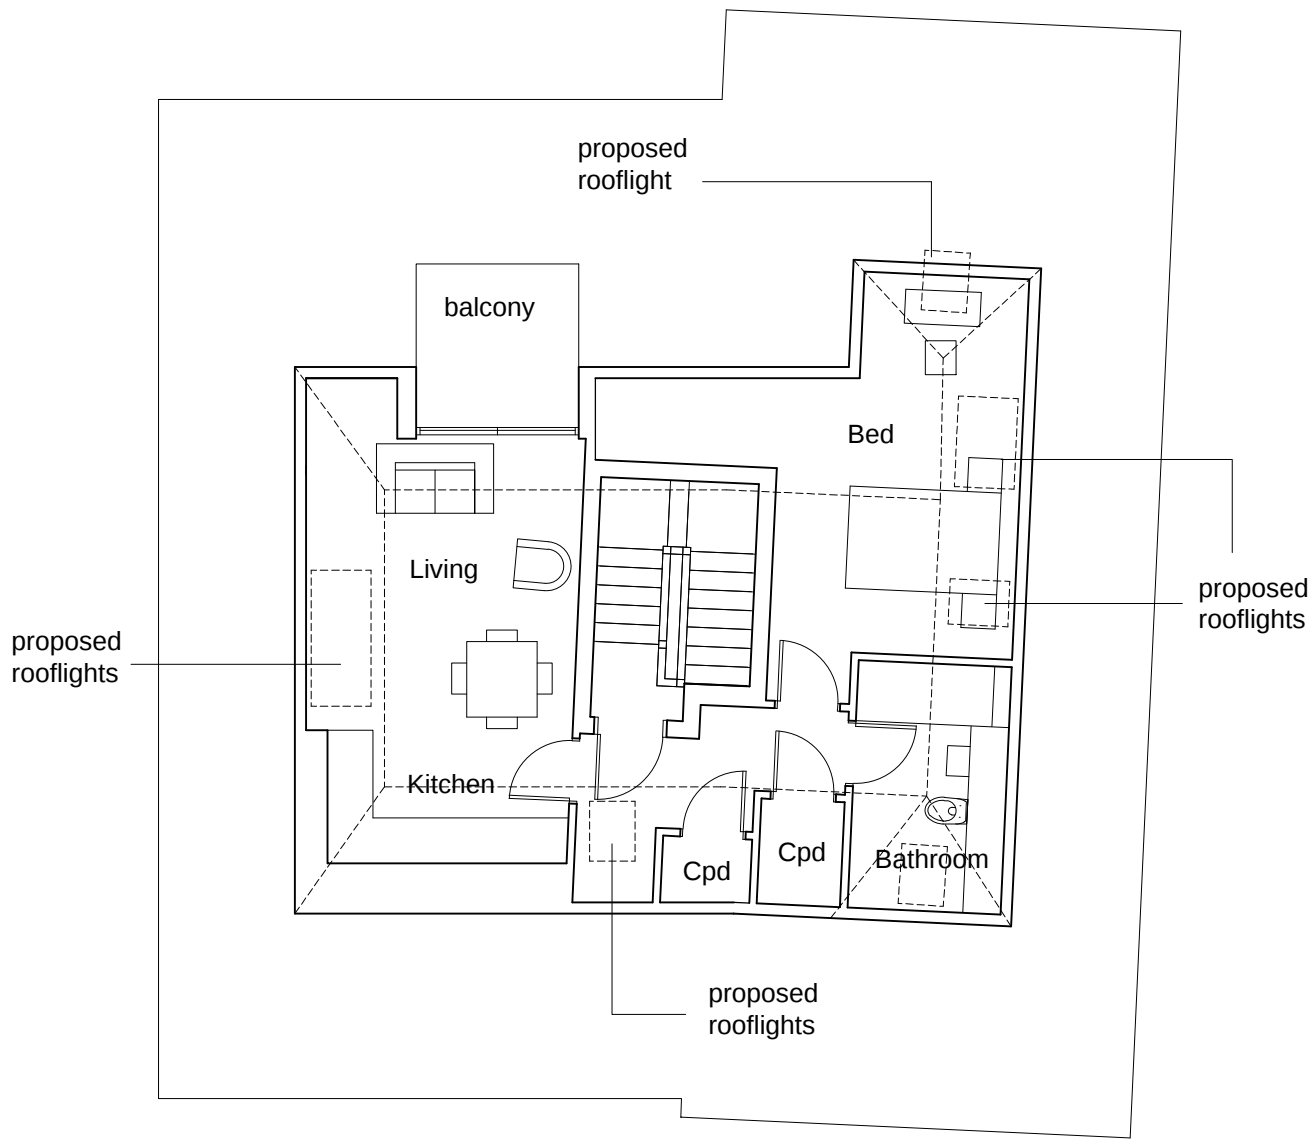

S E C O N D

1:100 0 1 2 3 4 5

DRG. REMAINS COPYRIGHT OF THE ARCHITECT.
DIMENSIONAL DISCREPANCIES TO BE REFERRED TO THE ARCHITECT
~~DO NOT SCALE.~~

DATE	REVISION
23.08.19	Rev A scheme revised
20.11.19	Rev B scheme revised
11.08.20	Rev C scheme revised

DRAWING STATUS :

☐ PRELIMINARY ☐ FOR APPROVAL ☐ CONSTRUCTION

blue architecture

Quarry Lodge
Quarry Wood
Marlow
Buckinghamshire
SL7 1RF
mob 07775702261
bluearchitecture@aol.com

CLIENT

James Daniel Construction Limited

JOB TITLE

Roof Conversion
53 Long Drive
Ruislip

DRG TITLE

Proposed Plans & Elevations

DATE	SCALE	DRN. BY
Feb 2019	1:100	
JOB No.	DWG No.	REV.
551	2	C

to scale at A1