

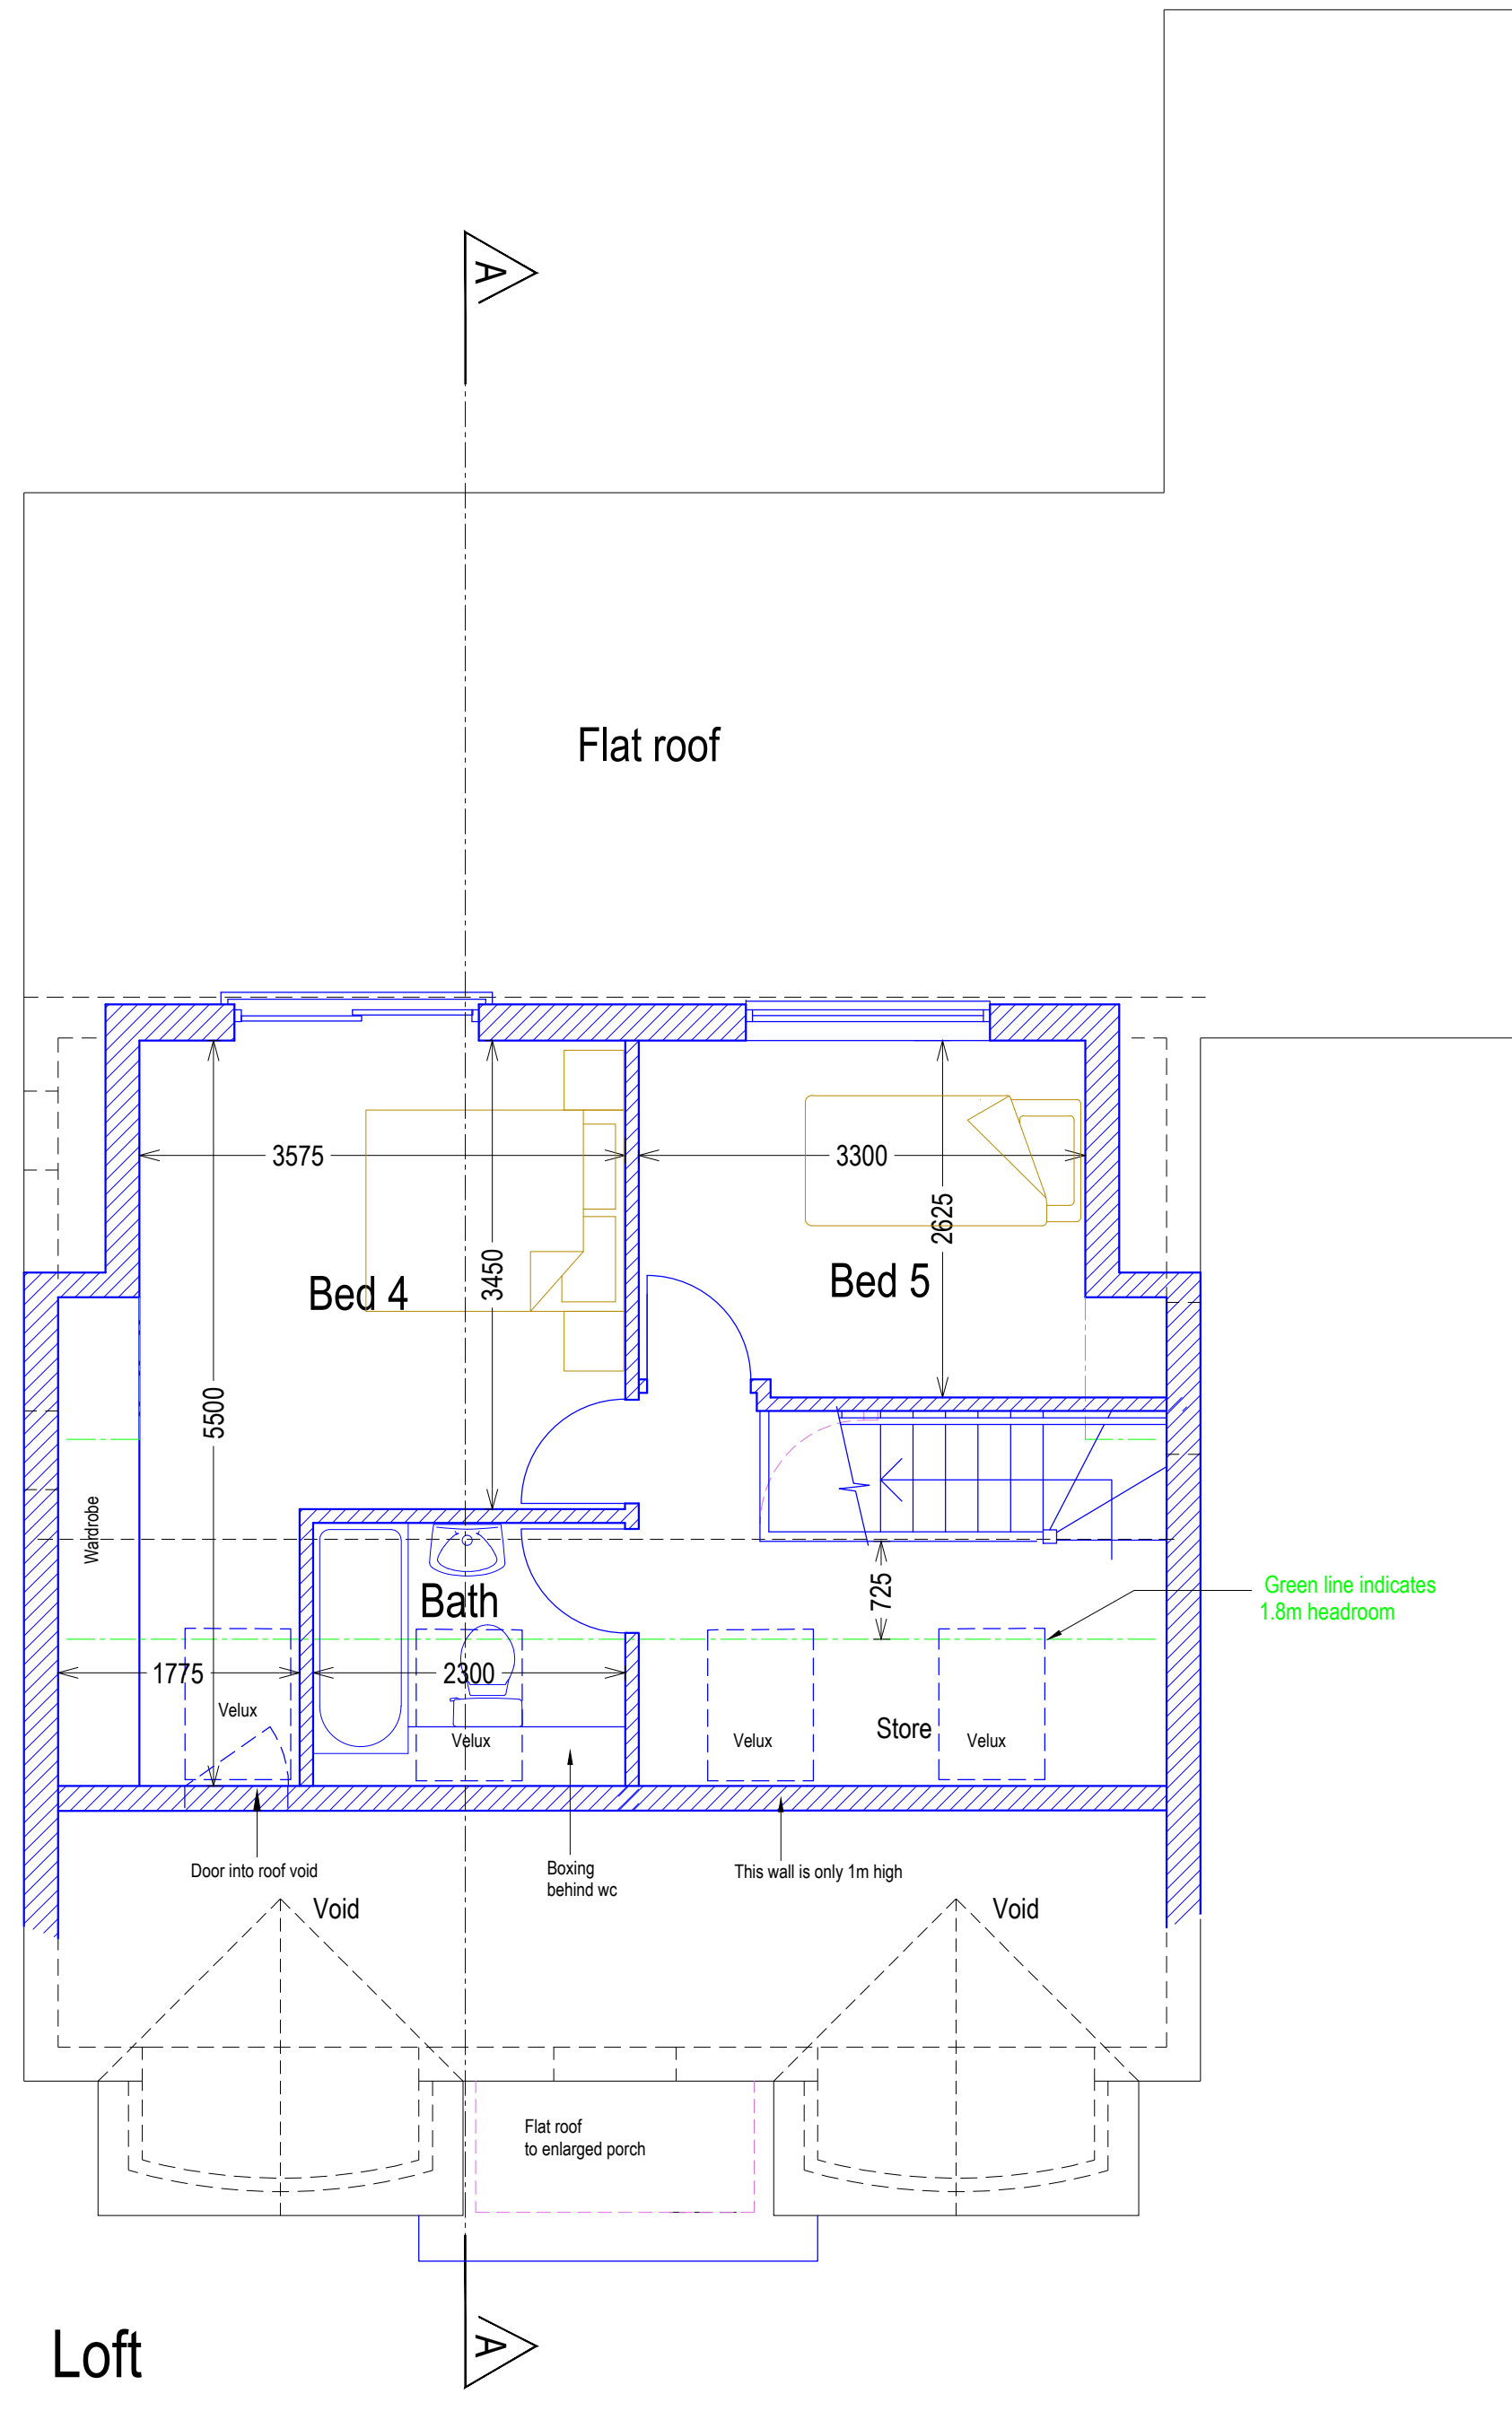


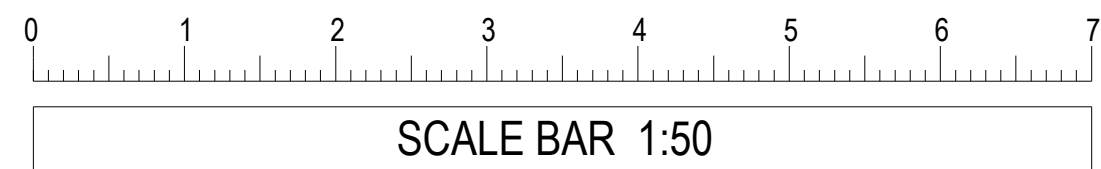

Loft conversion
123 Linden Ave, Ruislip HA4 8TY
For Mr M Handa

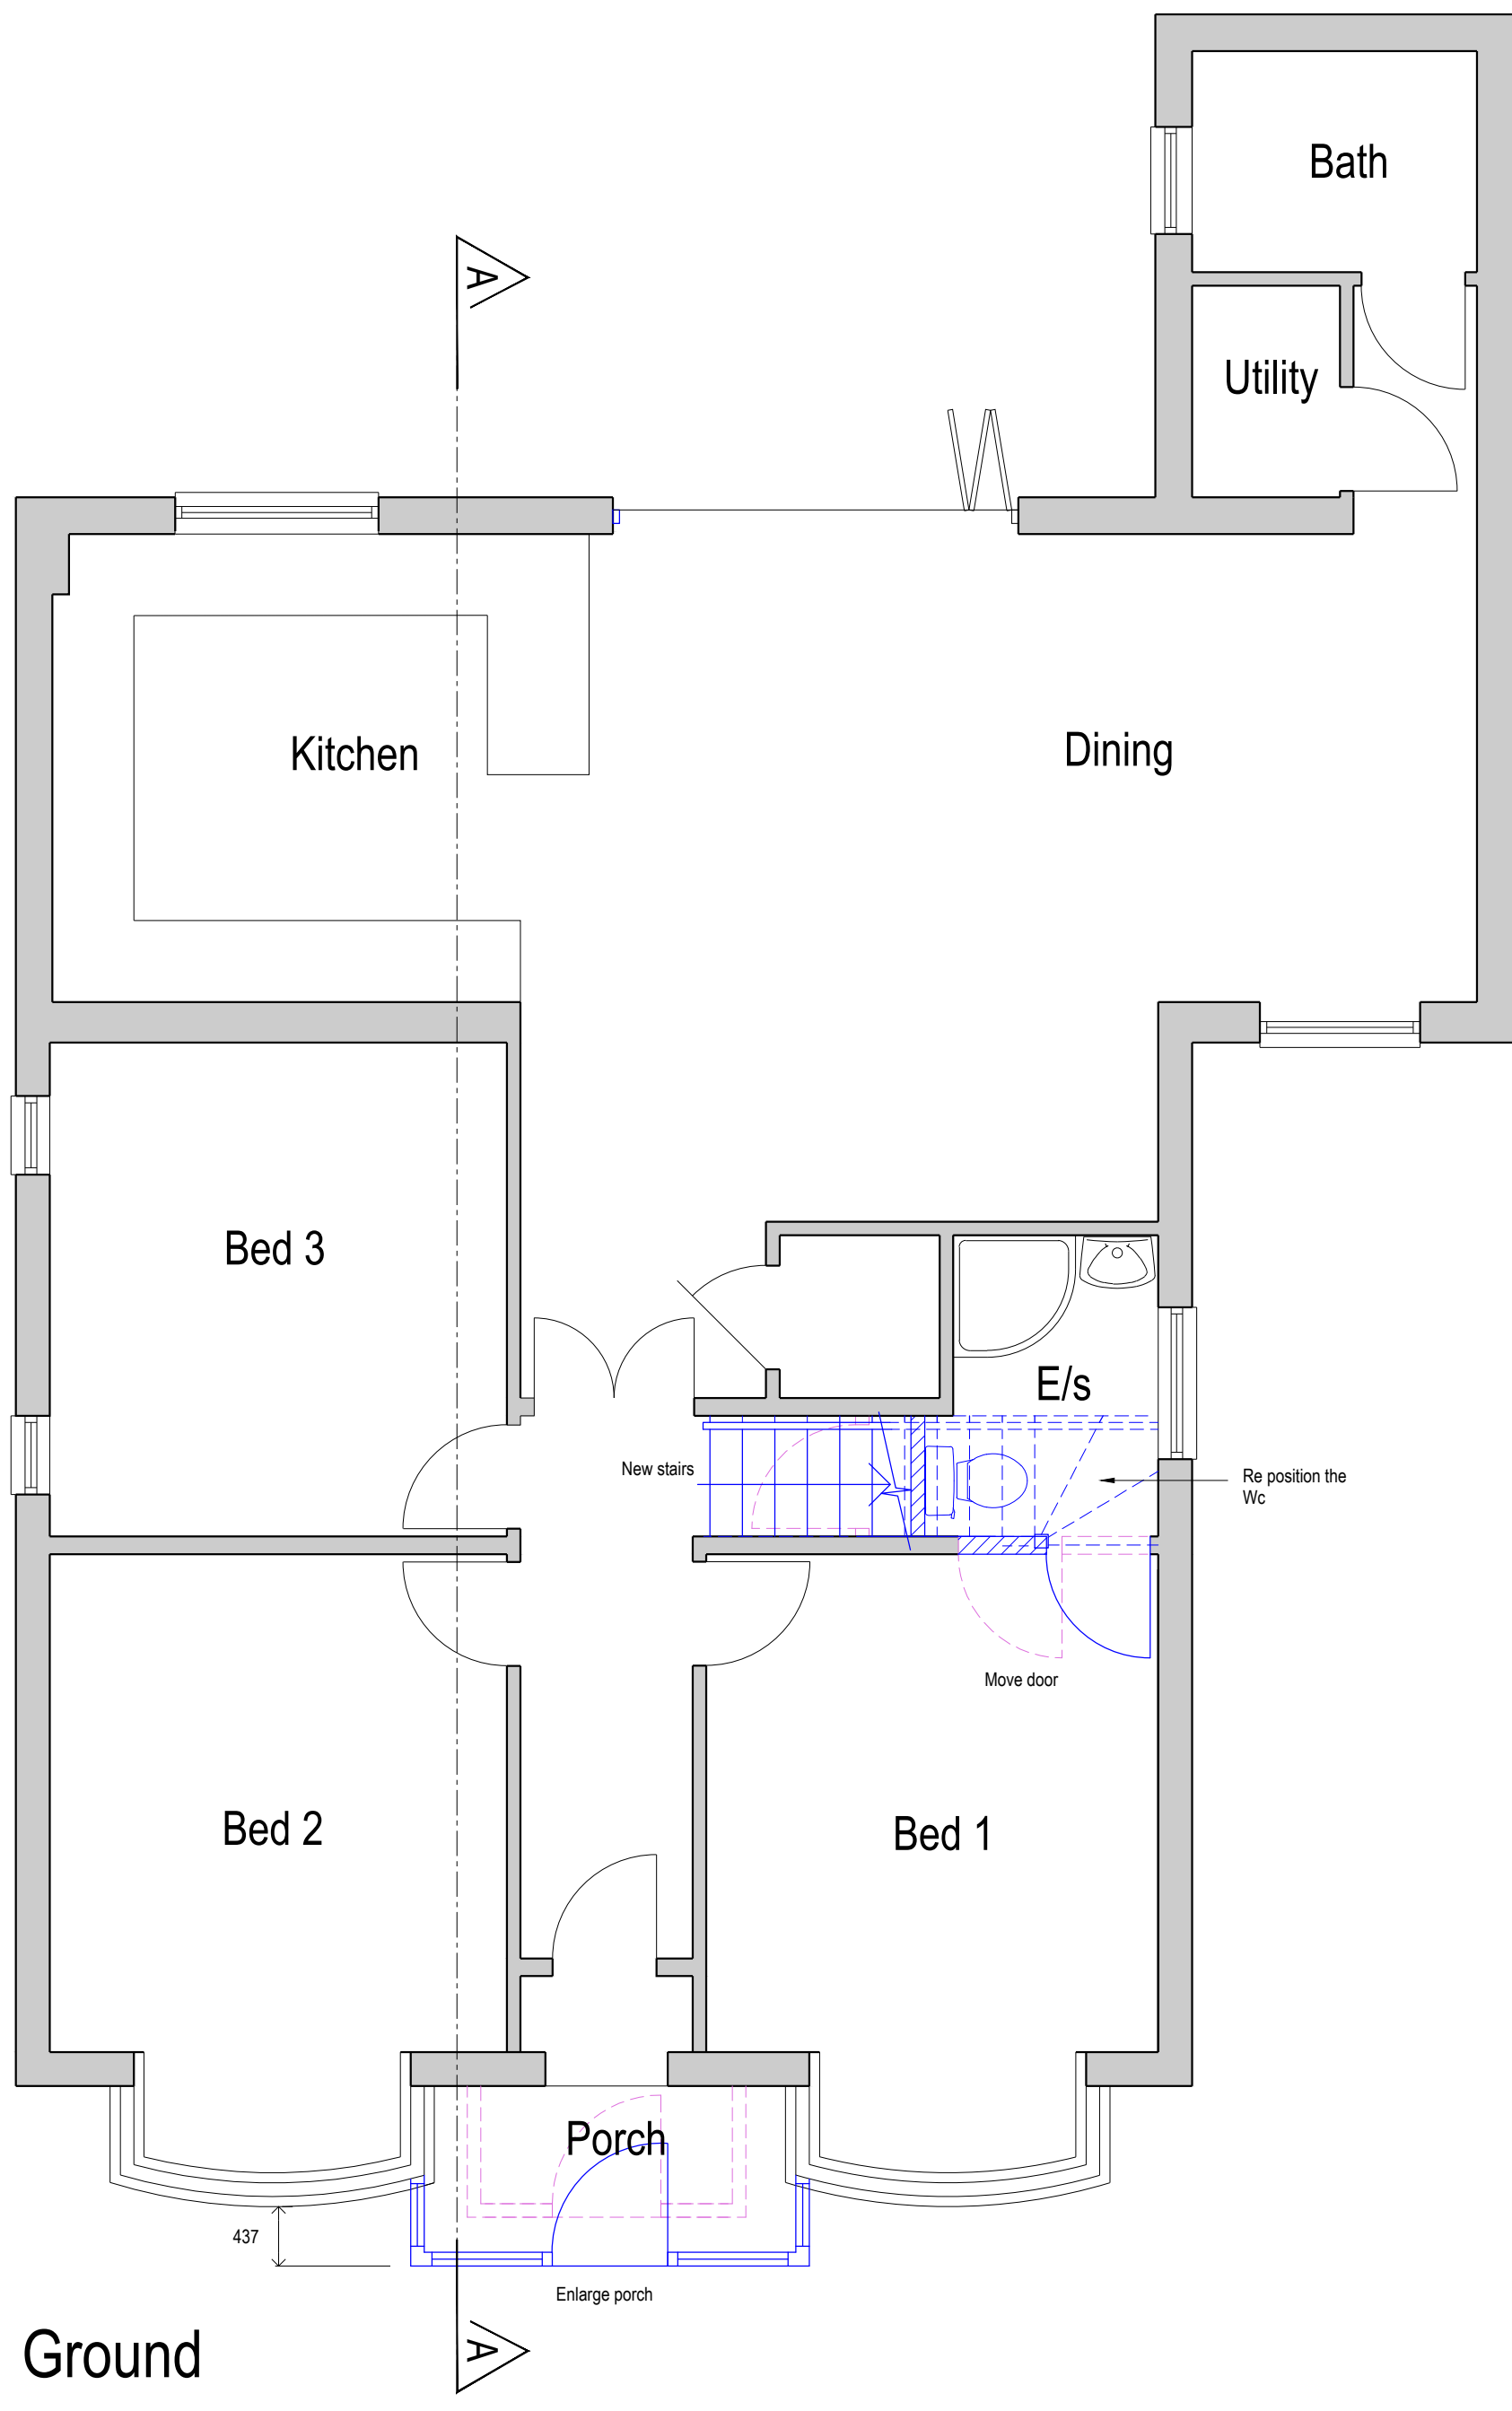

8 LIME GROVE, BUGBROOKE
NORTHAMPTON
NN4 3DZ
TEL: 01504 622226
29 PEGASUS COURT
194 HORN LANE, ACTON
LONDON W3 6PT
TEL: 020 3892 4798

SCALE	DATE	DRN/CHD
1:50 (A2)	9/22	IB
DRG NO		
22027/3		

Plans