




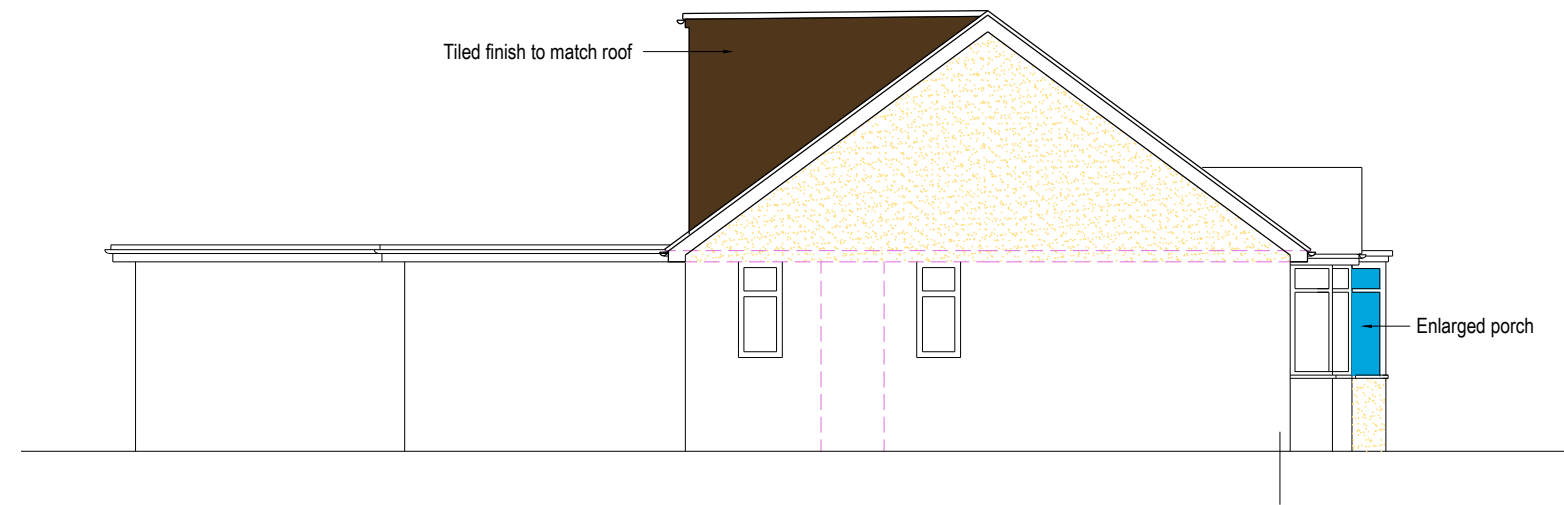


Side (west)

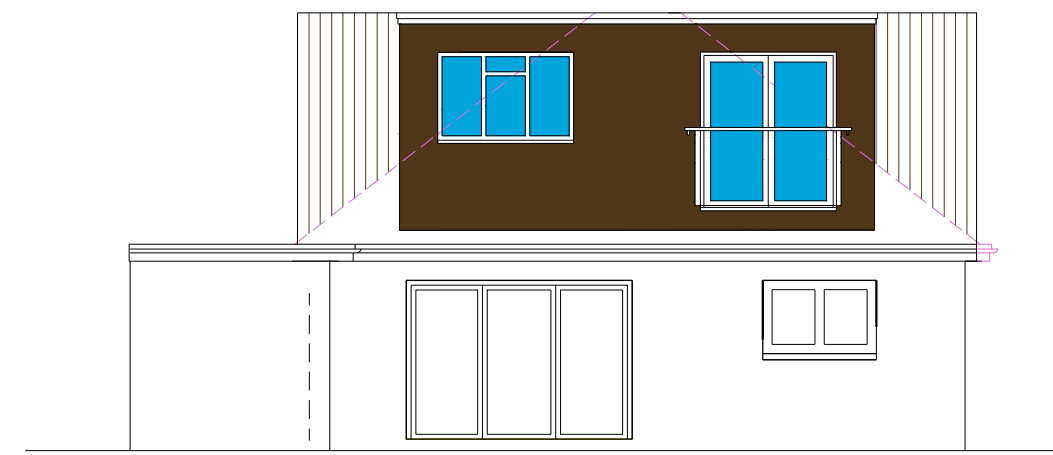


Rear

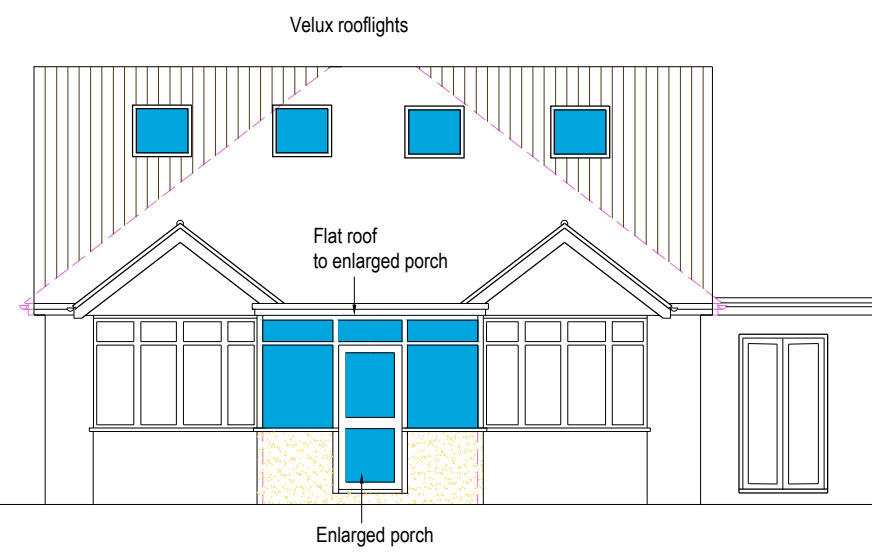

Front (1:100)

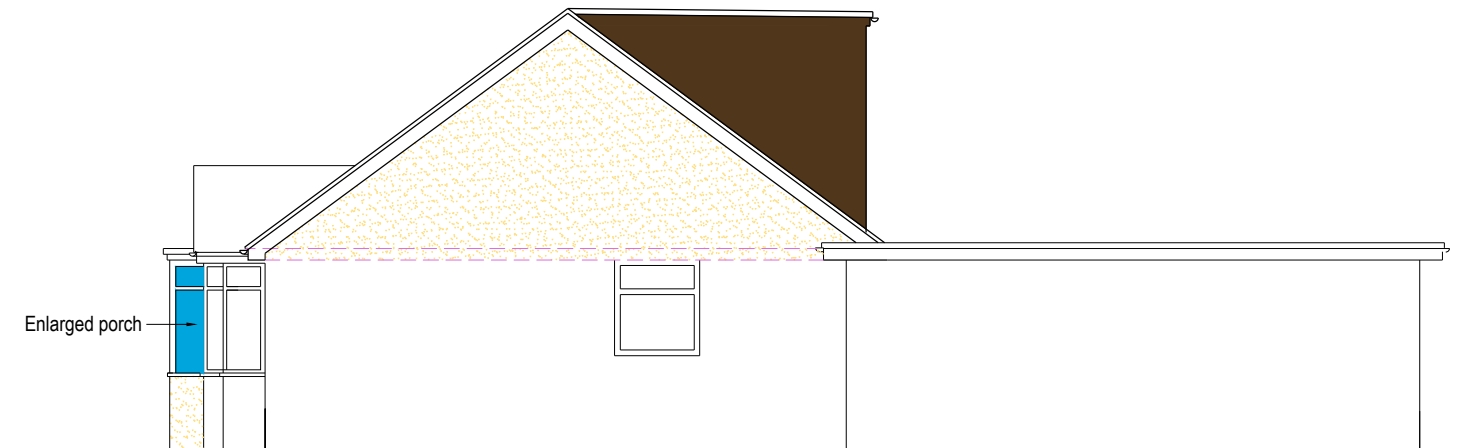

Side (east)

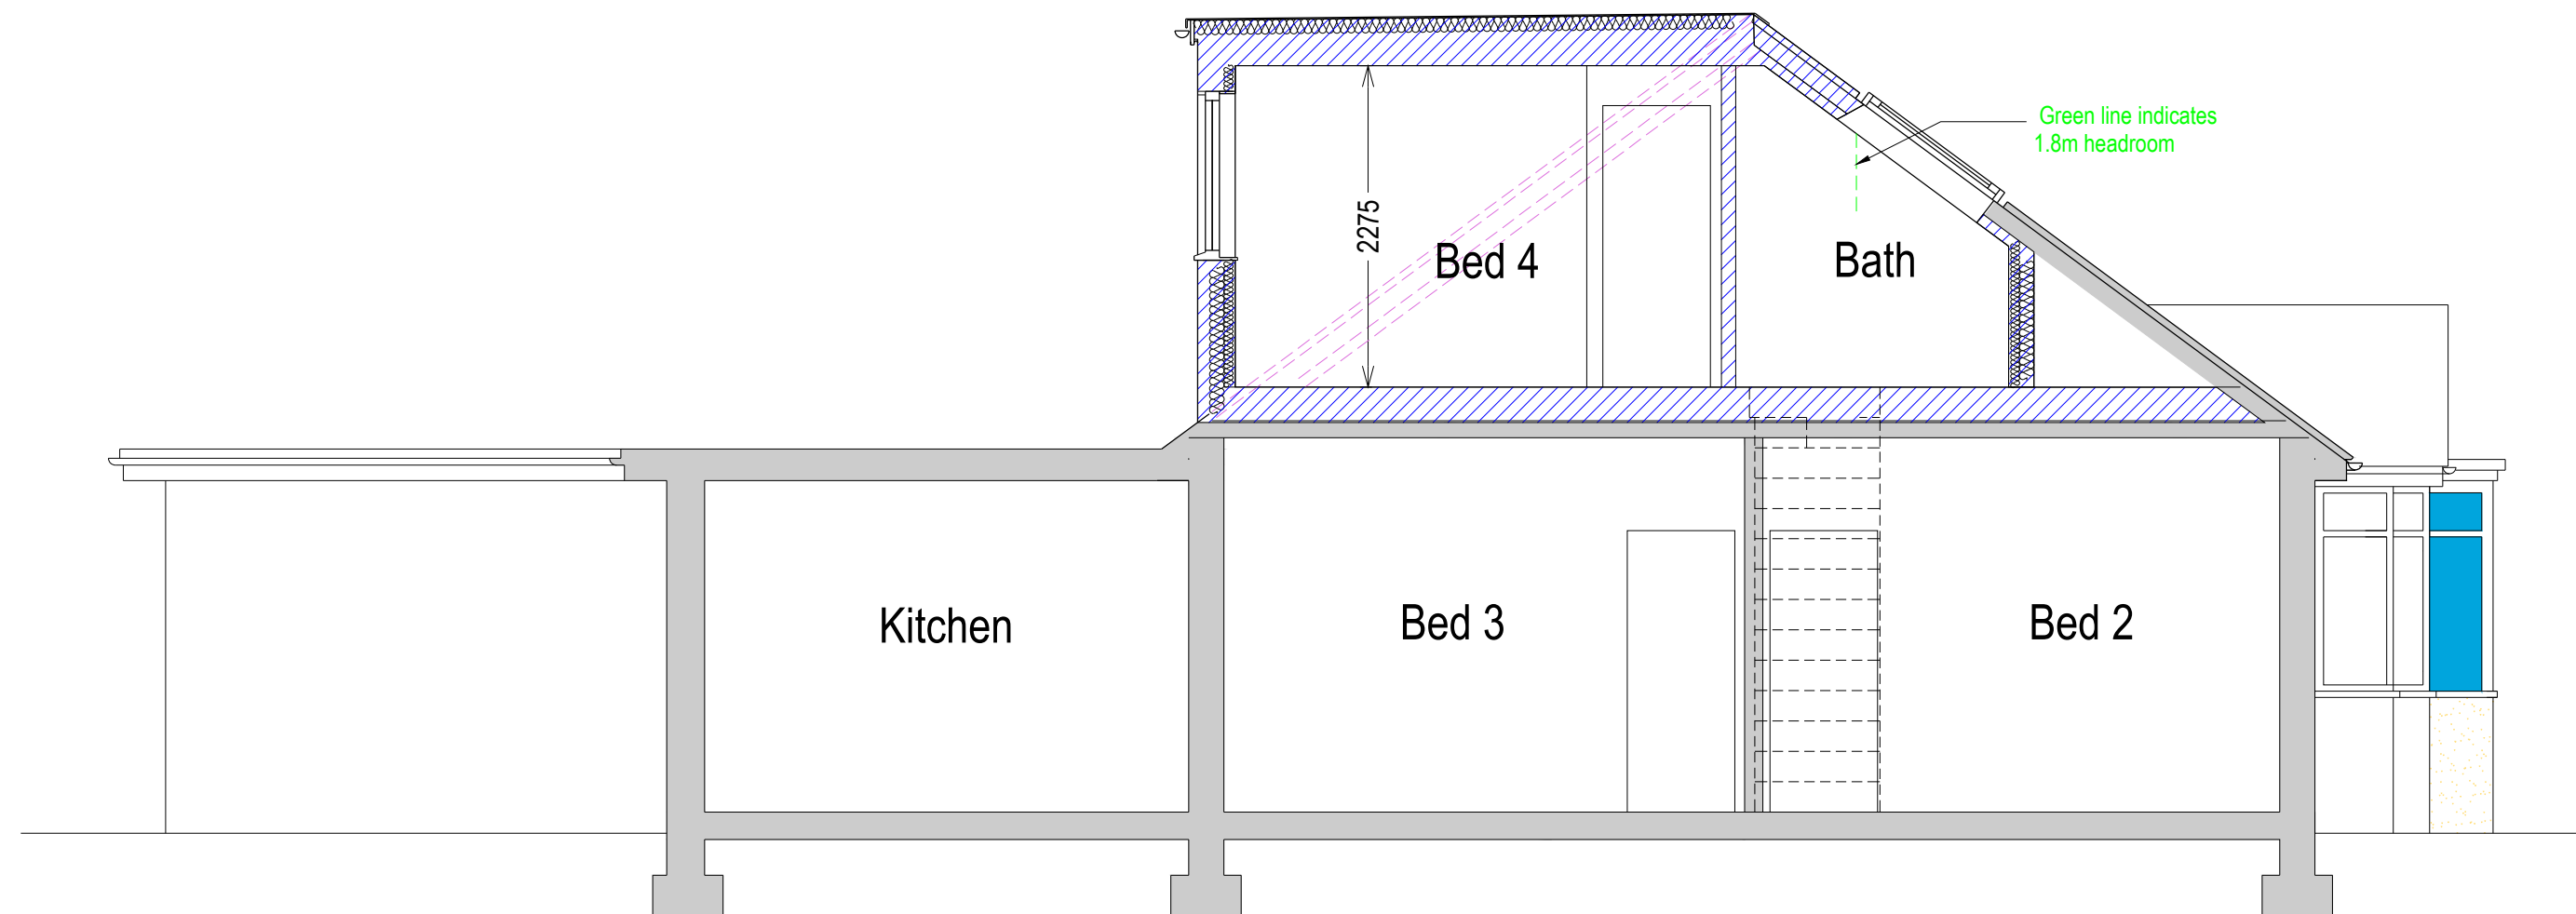

Section A-A (1:50)

SCALE  
1:50

Loft conversion  
123 Linden Ave, Ruislip HA4 8TY  
For Mr M Handa

**HDA**  
ARCHITECTURE

8 LIME GROVE, BUGBROOKE  
NORTHAMPTON  
NN4 3QZ  
TEL: 01504 622226  
29 PEGASUS COURT  
194 HORN LANE, ACTON  
LONDON W3 6PT  
TEL: 020 3892 4798

|              |      |        |
|--------------|------|--------|
| SCALE        | DATE | DRWCHD |
| Various (A2) | 9/22 | JB     |
| DRG NO       |      |        |
| 22027/4A     |      |        |

## Section & Elevations