






Front

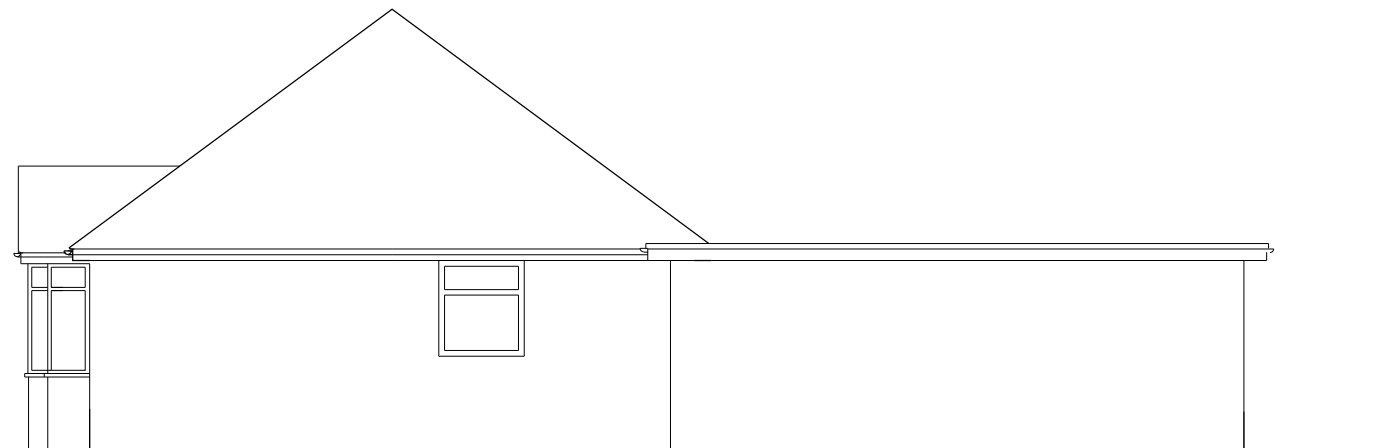


Side (east)

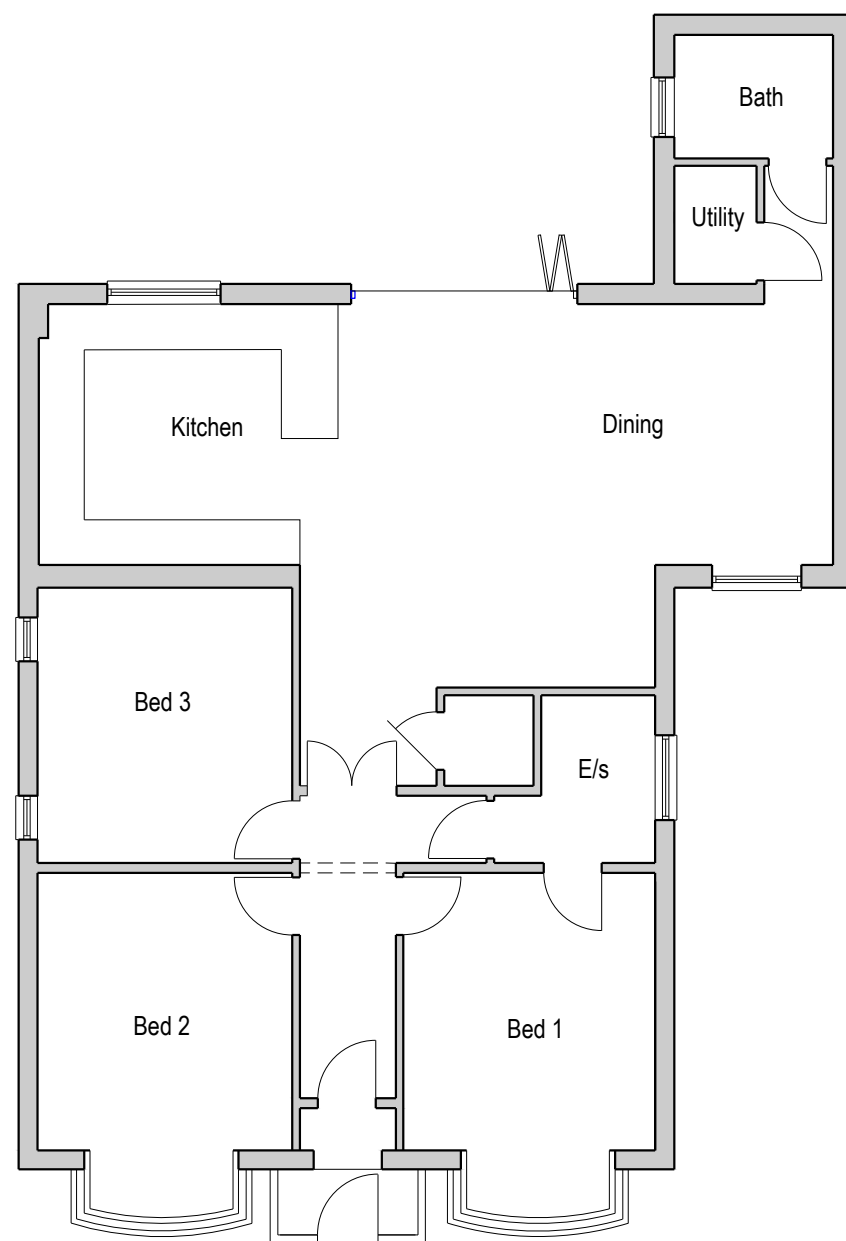

Ground

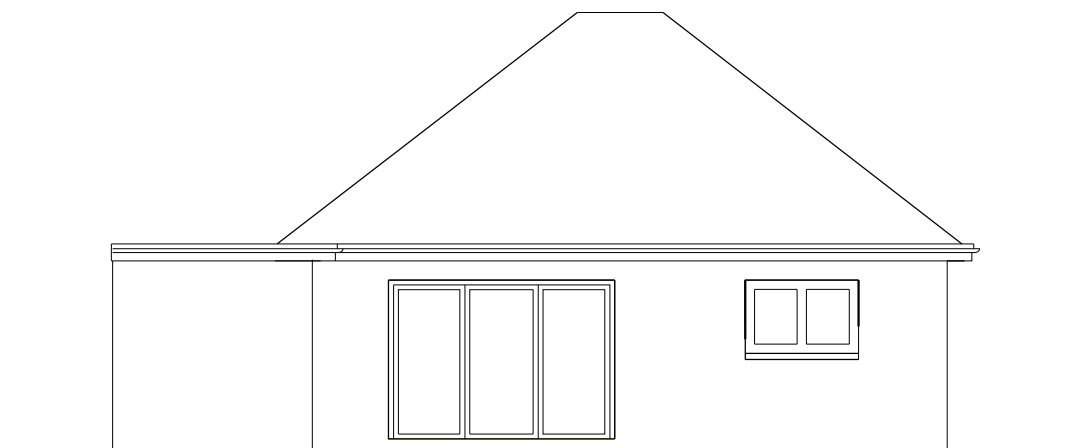

Rear

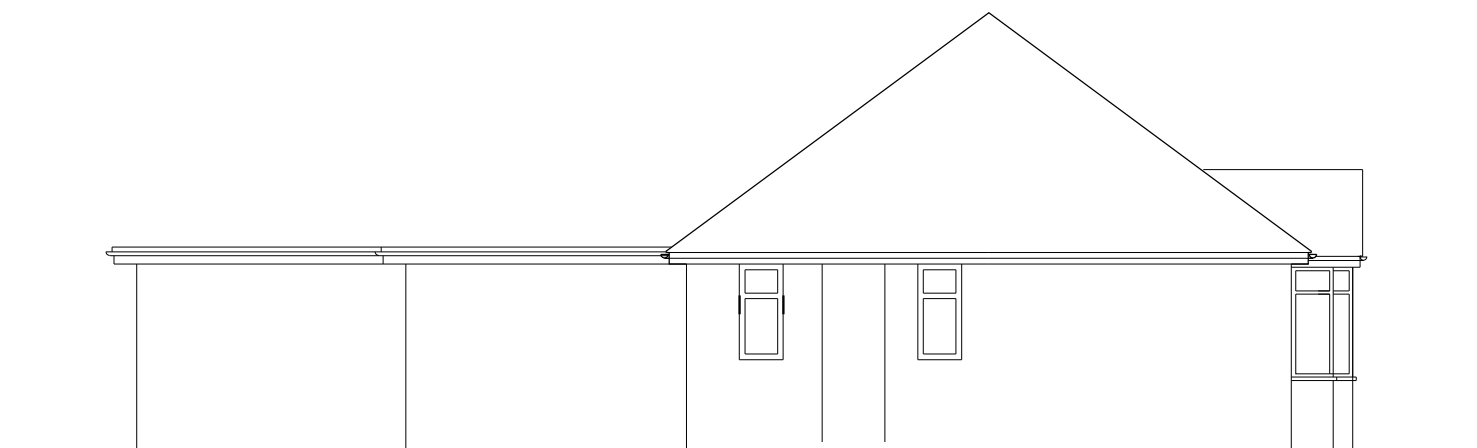

Side (west)

SCALE
1:100 1 2 3 4 5 6 7 8 9 10

Proposed side extension
123 Linden Ave, Ruislip HA4 8TY
For Mr M Handa



8 LIME GROVE, BUGBROOKE
NORTHAMPTON
NN7 3QZ
TEL : 01604 622226
29 PEGASUS COURT
194 HORN LANE, ACTON
LONDON W3 6PT
TEL : 020 3892 4798

SCALE 1:100 (A3)	DATE 8/22	DRN/CHD IB
DRG NO 22027/2A		

Existing Layout