


LAYOUT PLAN AS EXISTING
AT 9 PINE GARDENS EASTCOTE

P1		1:50
----	--	------



GROUND FLOOR PLAN

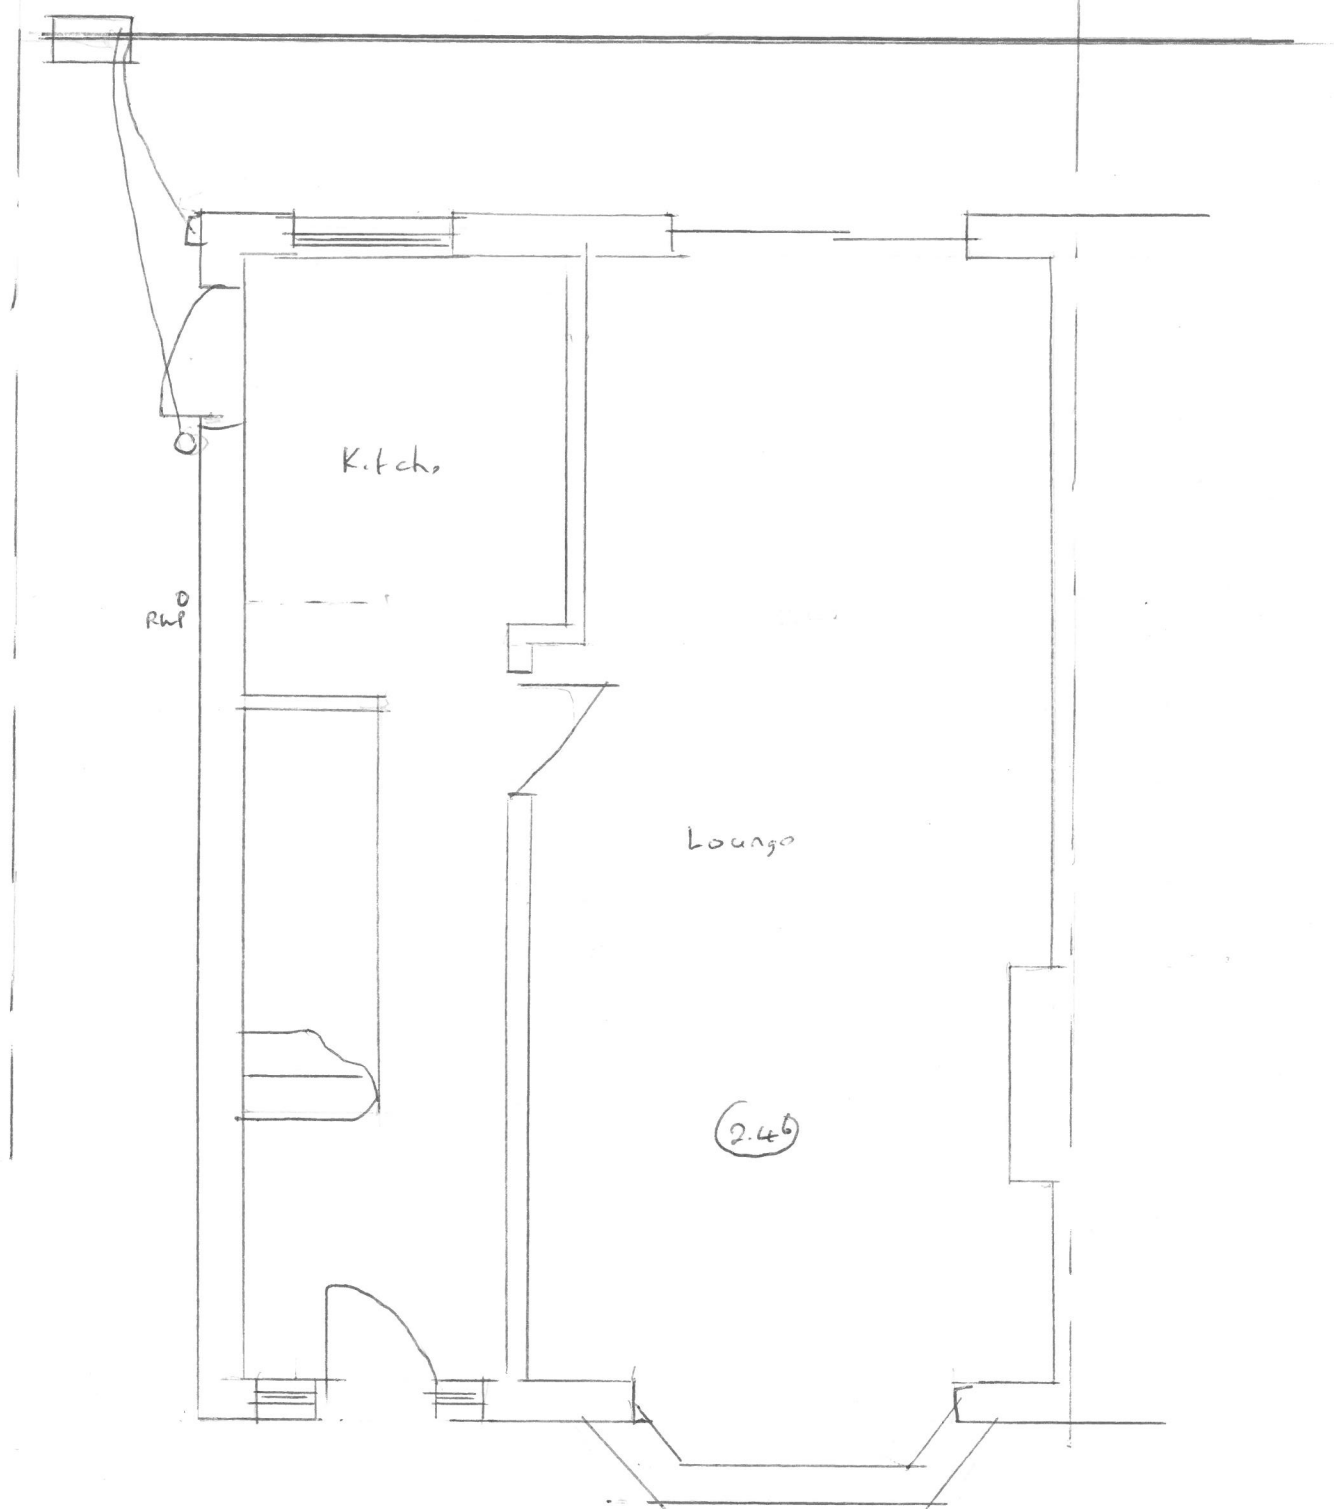