


EXISTING ELEVATIONS AT
9 PINE GARDENS EASTCOTE

p3		1:50
----	--	------

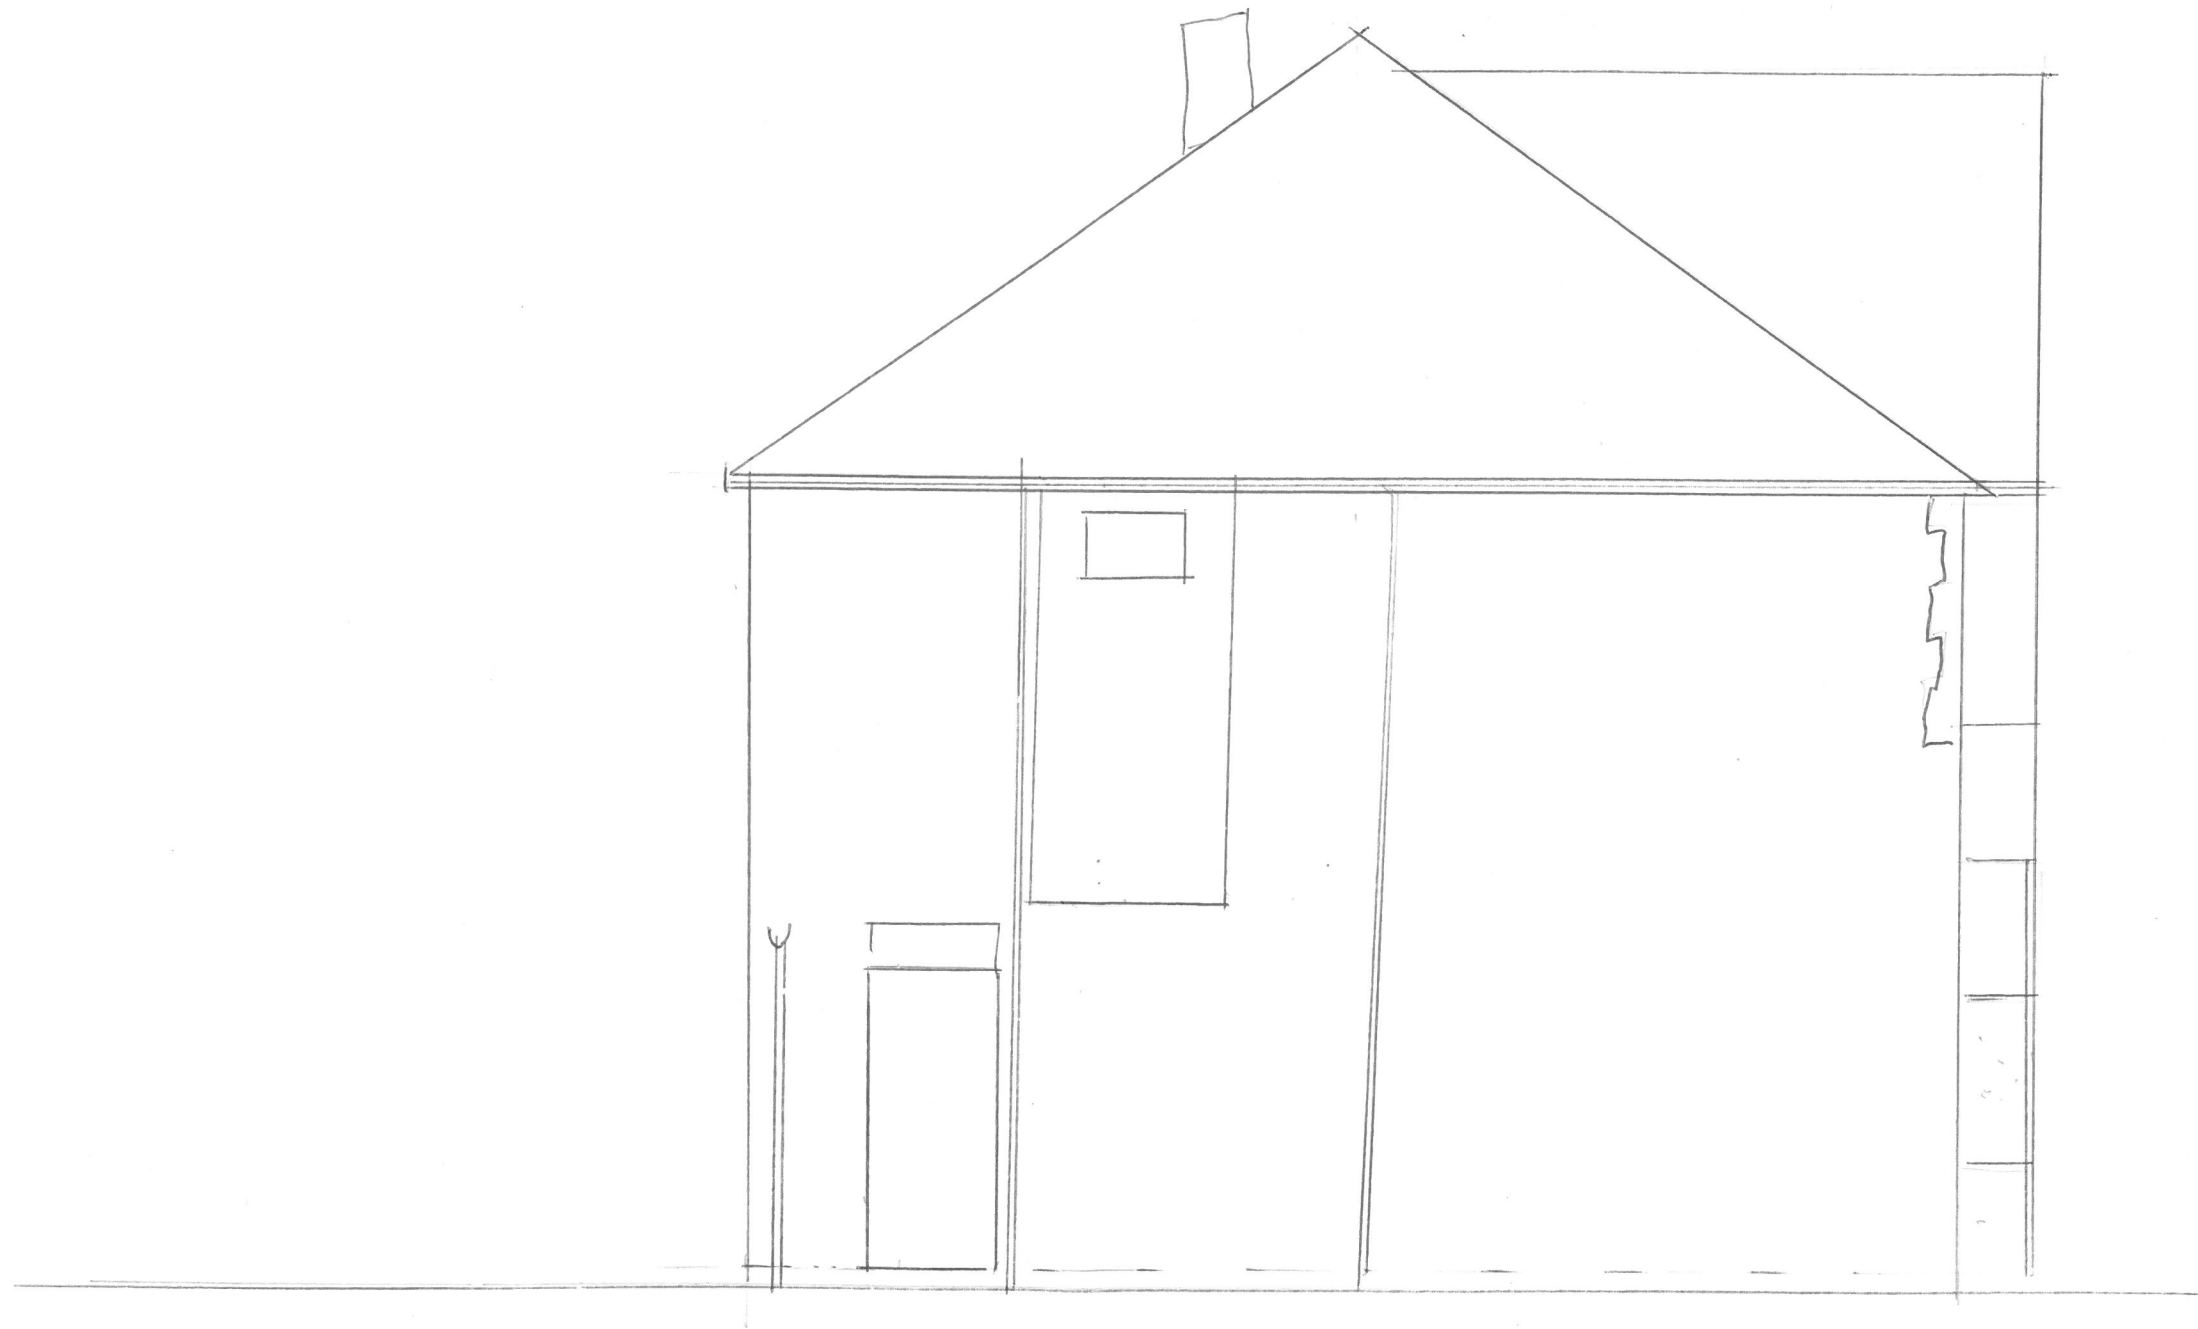

SIDE