


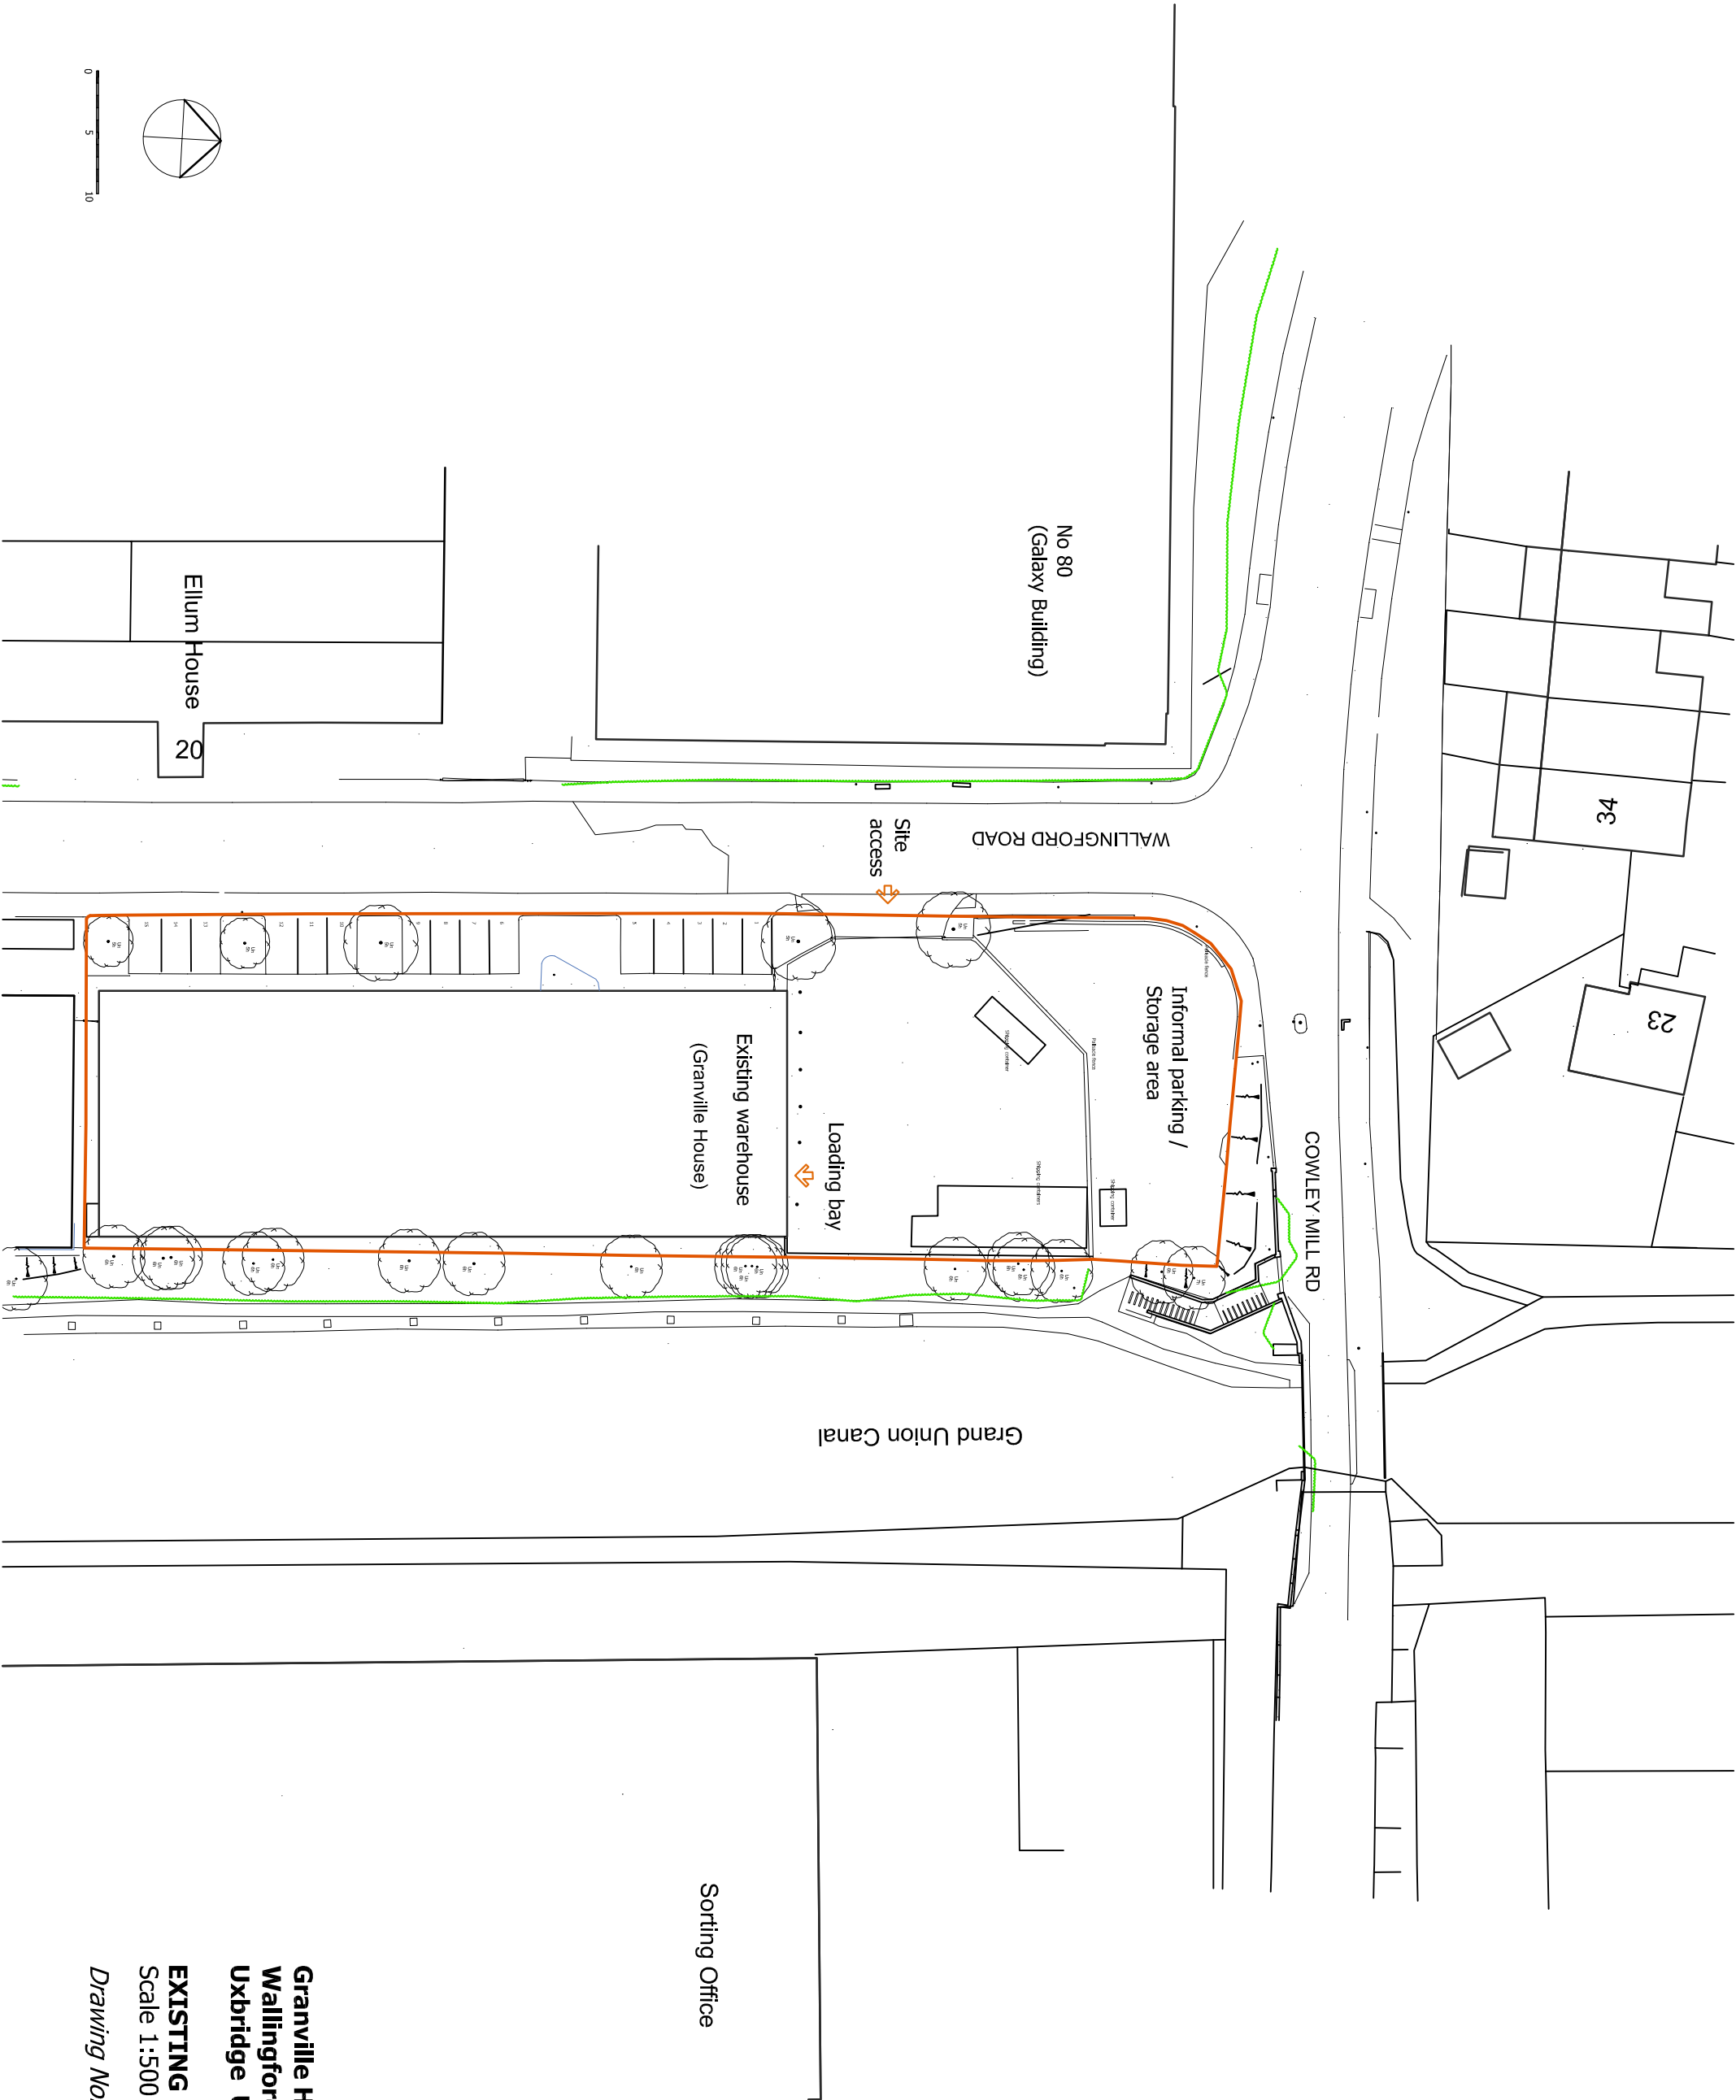

**Granville House,
Wallingford Road,
Uxbridge UB8 2RW**

EXISTING BLOCK PLAN
Scale 1:500 at A3
Drawing No. CMR / P25 / 02