


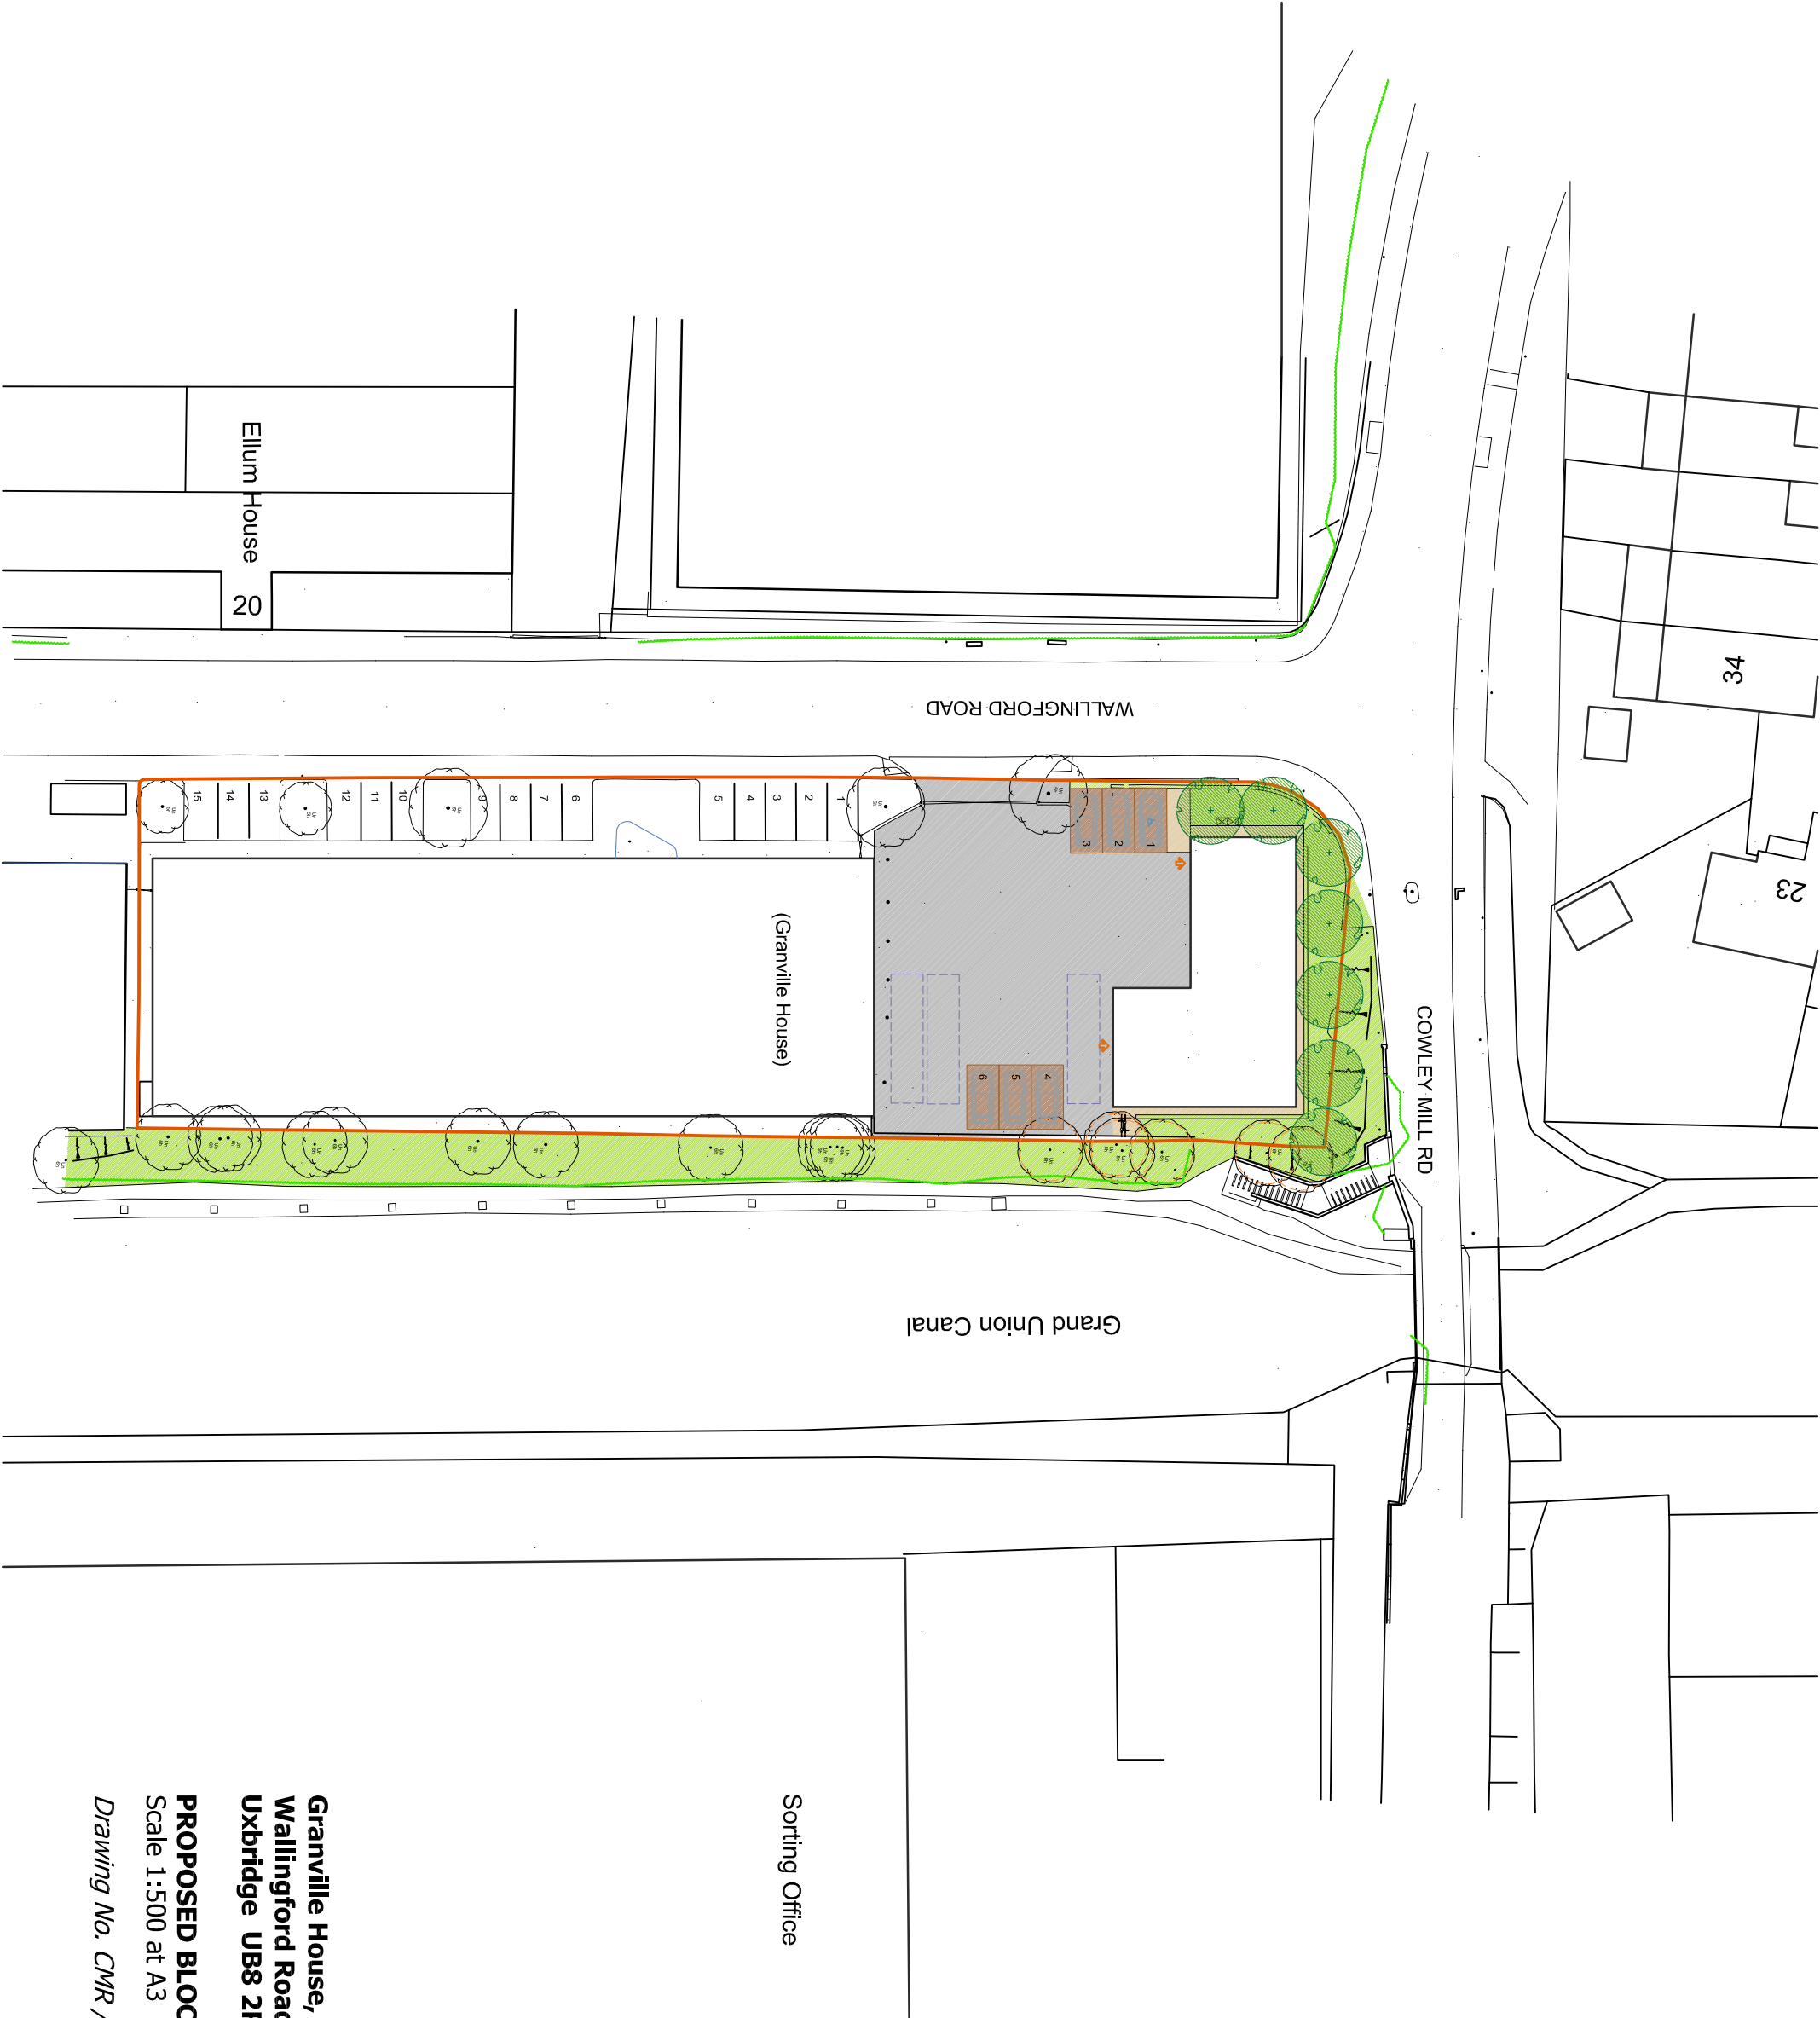

Sorting Office

Granville House,
Wallingford Road,
Uxbridge UB8 2RW

PROPOSED BLOCK PLAN

Scale 1:500 at A3

Drawing No. CMR / P25 / 03