




NORTH

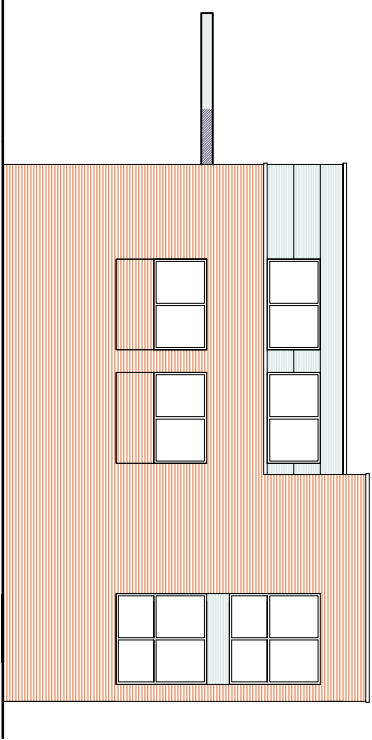

EAST

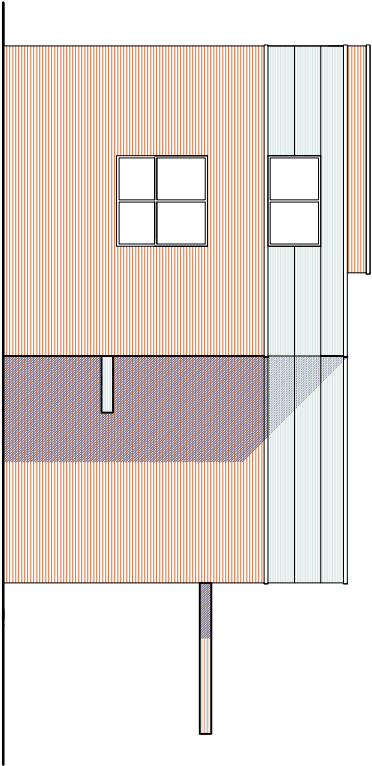

WEST

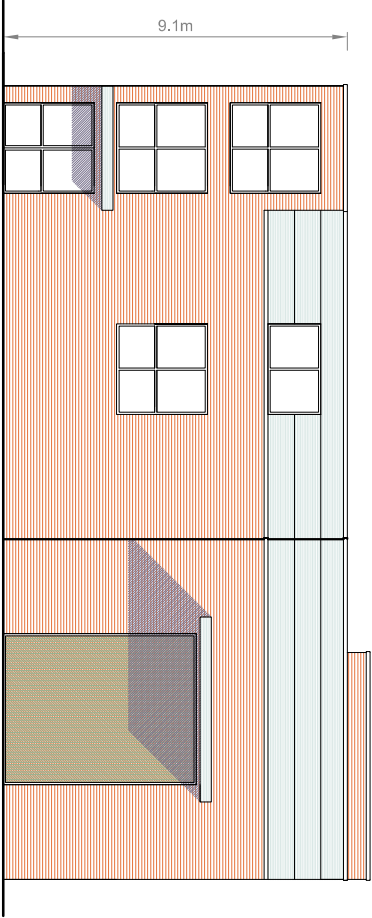

SOUTH

9.1m

MATERIALS

- Red brickwork
- Silver cladding panel system
- Aluminium windows and doors



Granville House,
Wallingford Road,
Uxbridge UB8 2RW

PROPOSED ELEVATIONS
Scale 1:200 at A3
Drawing No. CMR / P25 / 10