


WEST

NORTH

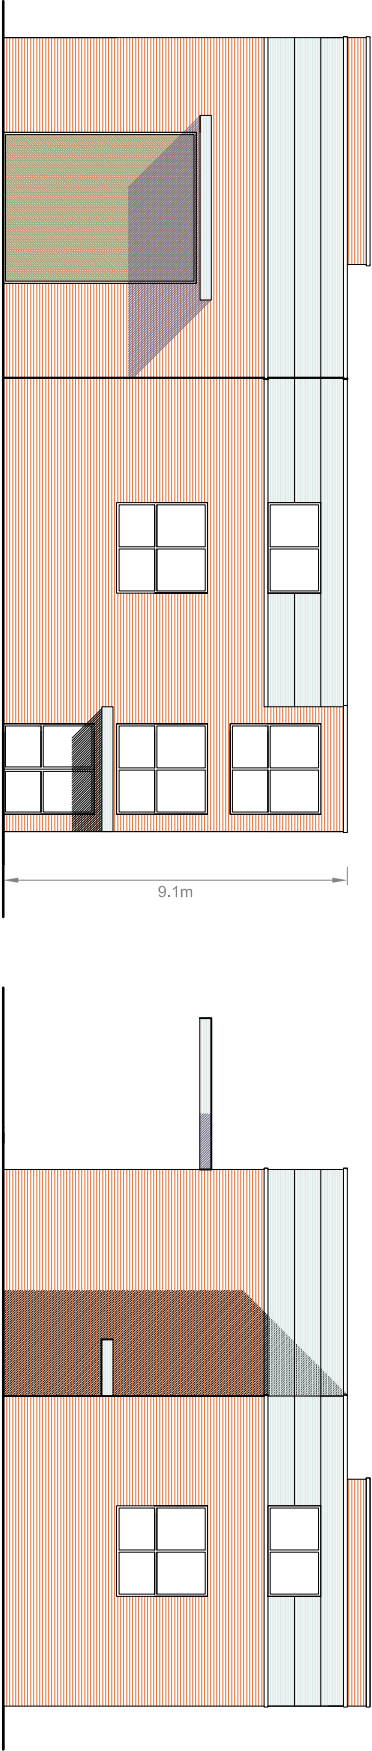

SOUTH

EAST

9.1m

**MATERIALS**

Red brickwork

Silver cladding panel system

Aluminium windows and doors



**Granville House,  
Wallingford Road,  
Uxbridge UB8 2RW**

**PROPOSED ELEVATIONS**

Scale 1:200 at A3

*Drawing No. CMR / P25 / 10 Rev. A*