




WEST

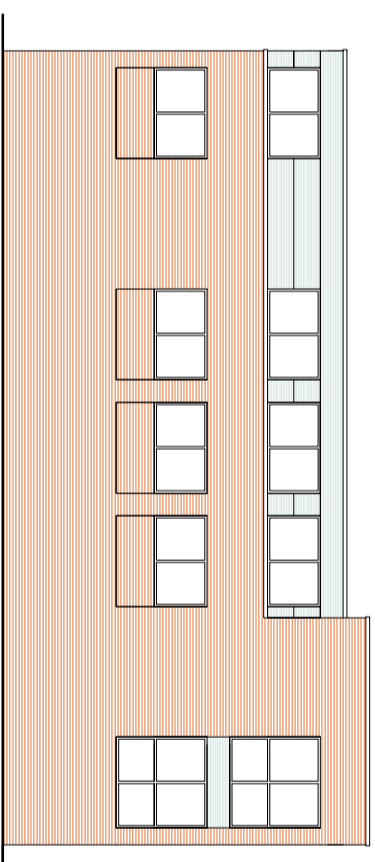

NORTH

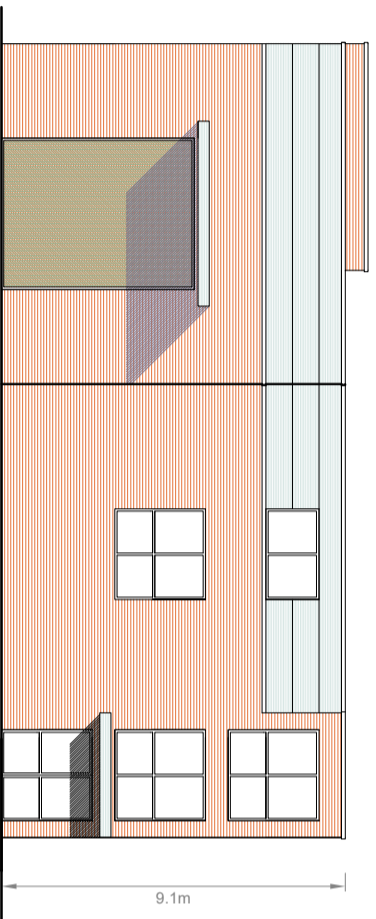

SOUTH

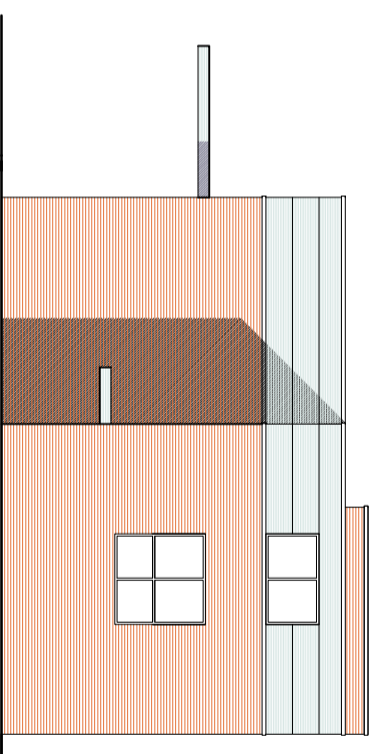

EAST

MATERIALS

Red brickwork

Silver cladding panel system

Aluminium windows and doors



**Granville House,
Wallingford Road,
Uxbridge UB8 2RW**

PROPOSED ELEVATIONS

Scale 1:200 at A3

Drawing No. CMR / P25 / 10 Rev. C