





(Existing images)


- NOTES
- Dimensions are not to be scaled from this drawing by contractors. The contractor is requested to check all dimensions before the work started.
- Report any discrepancies to the client or architect before undertaking the work described in the drawings.
- Dimensions are approximate site dimensions and are to be verified by the contractor on site before any fabrication/site works i.e foundations etc occur
- Contractor is responsible for all temporary propping to existing structure

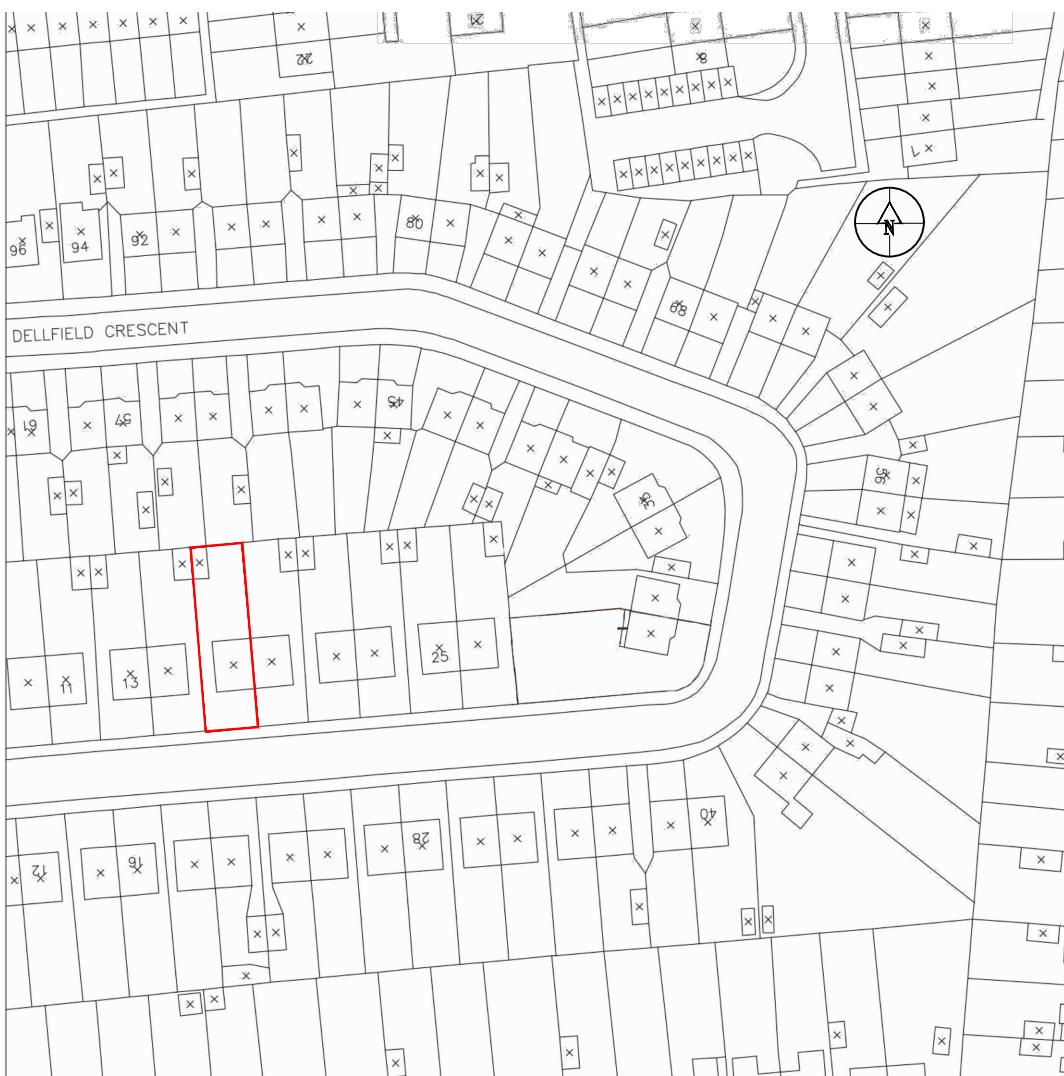


01 - OS MAP

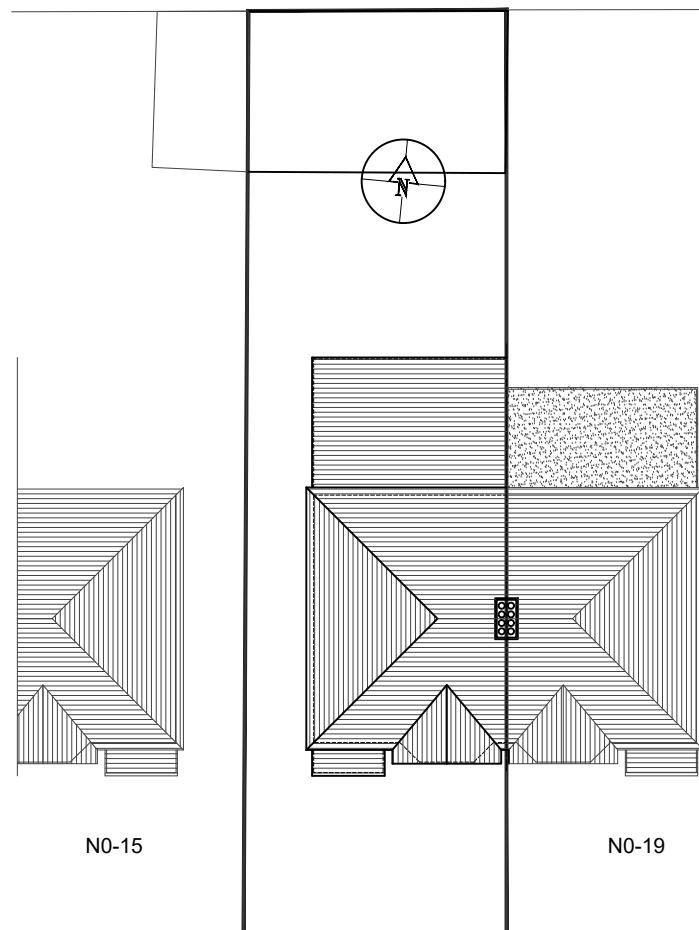

02 - EXISTING BLOCK PLAN

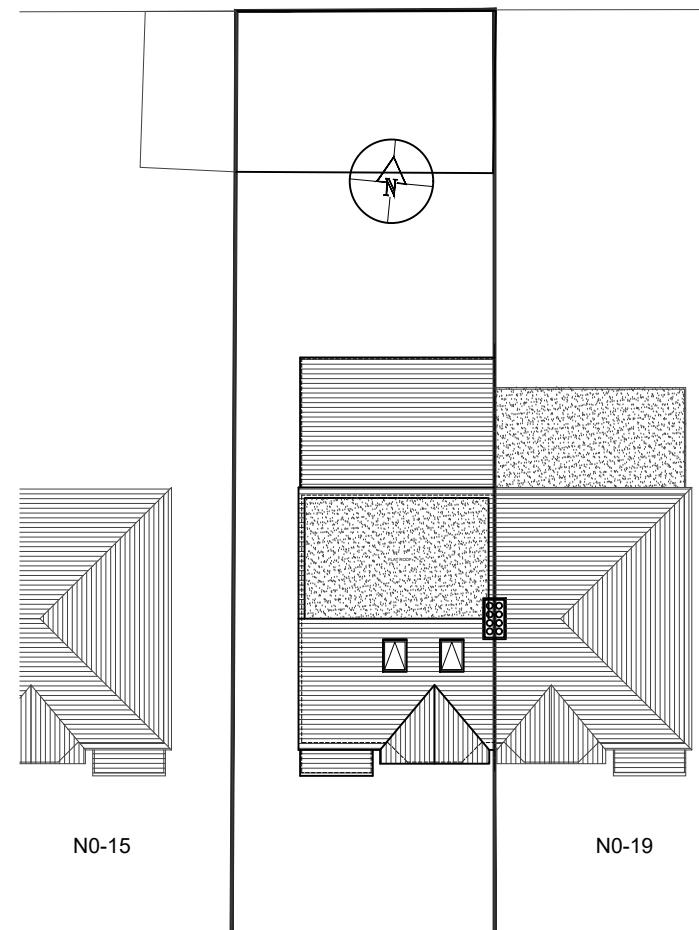

DELLFIELD
CRESCENT

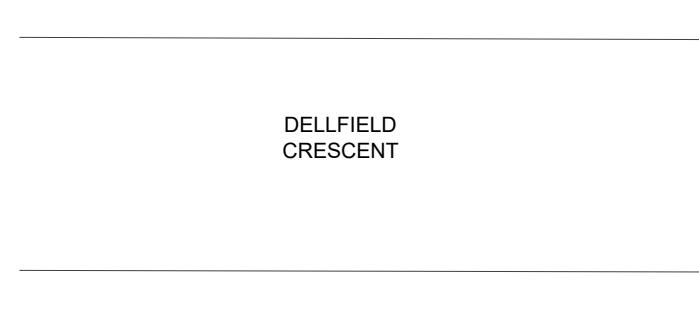

03 - PROPOSED BLOCK PLAN

LAWFULNESS
CERTIFICATE

DE ARCHITECTURAL CONSULT.LTD
M: 07869580774, 07883602259

Project
17 DELLFIELD CRESCENT COWLEY UXBRIDGE
LONDON, UB8 2ET

OS MAP & BLOCK PLANS			
Scale as shown@A3	Drawn MZ	Approved	Date MAY 23
Job No. DAC-169/23	Drawing No. PD-17DC-01	Rev.	-