



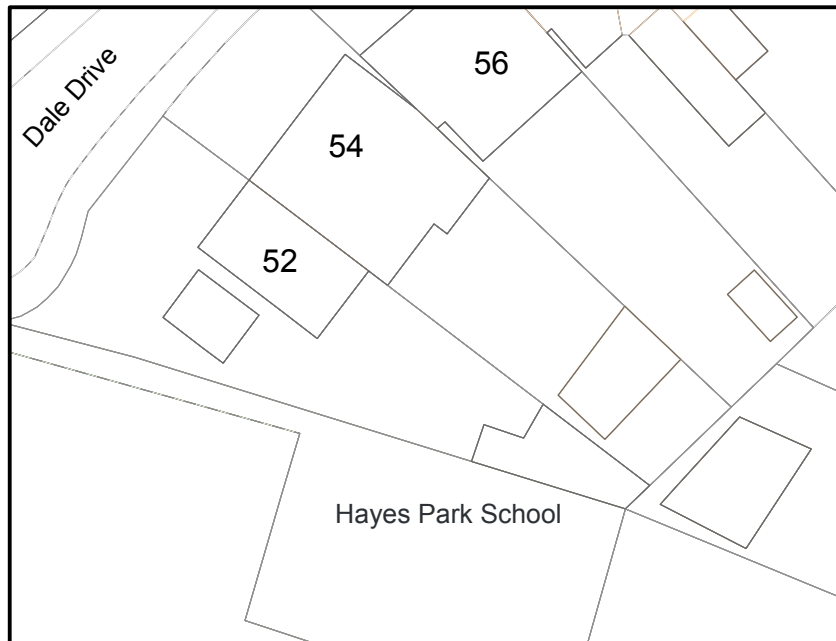

Existing Block Plan

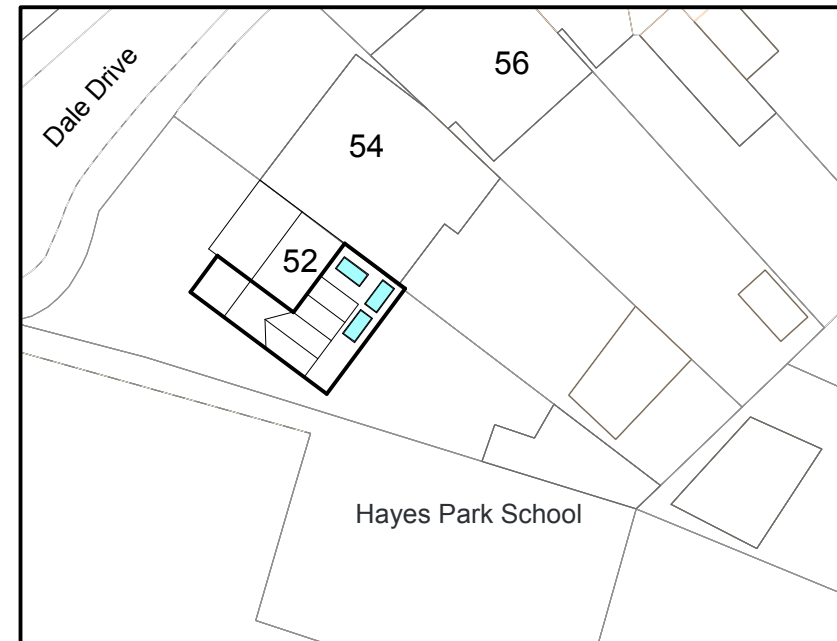

Proposed Block Plan

PROPOSED FIRST FLOOR REAR EXTENSIONS.

Revisions

No dimensions are to be scaled from this drawing
No deviation may be made from the details shown on this drawing without prior permission of the architect
Any discrepancy found between this drawing and any other document should be referred immediately to the architect


Date Dec. 2022

Scale 1:500

Project 52 Dale Drive,
Hayes,
Middlesex
UB4 8AU

Client Mr. Mikel Mahmutaj

Drawing No. 1155/01/15 **Rev.**

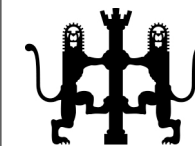

ARDA

Architecture. Design. Project Management. Party Wall Surveys

(m) 07956 886 334
(e) mail@alrasheeddauda.com
(w) www.alrasheeddauda.com